




9 DOCK ROOF PLAN
Scale: 1/4" = 1'-0"

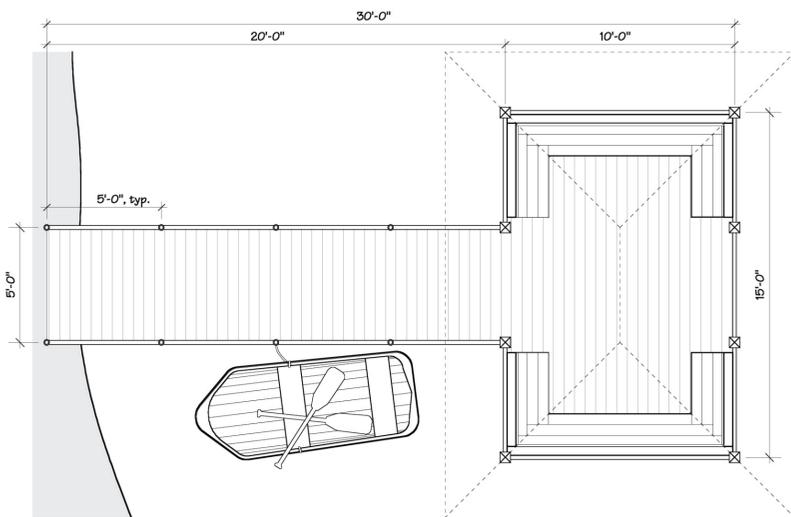

8 DOCK PLAN
Scale: 1/4" = 1'-0"

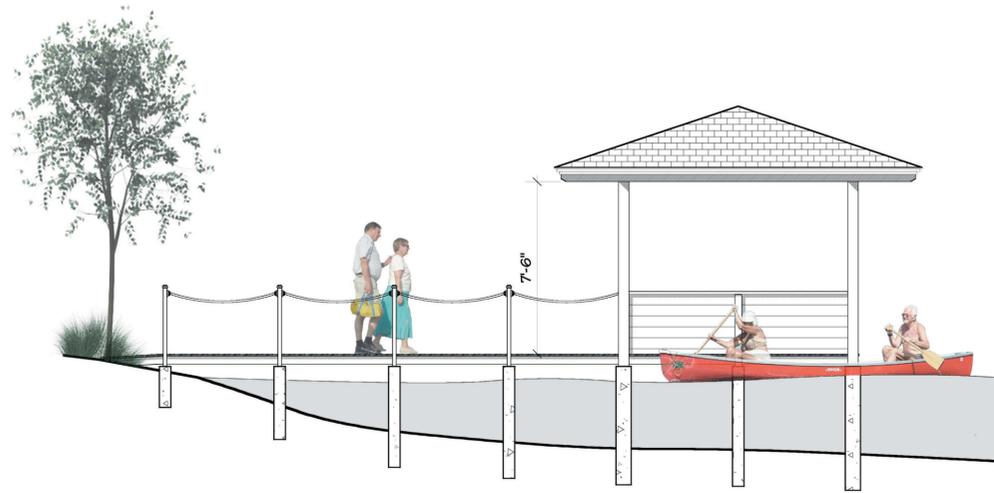


7 DOCK ELEVATION
Scale: 1/4" = 1'-0"

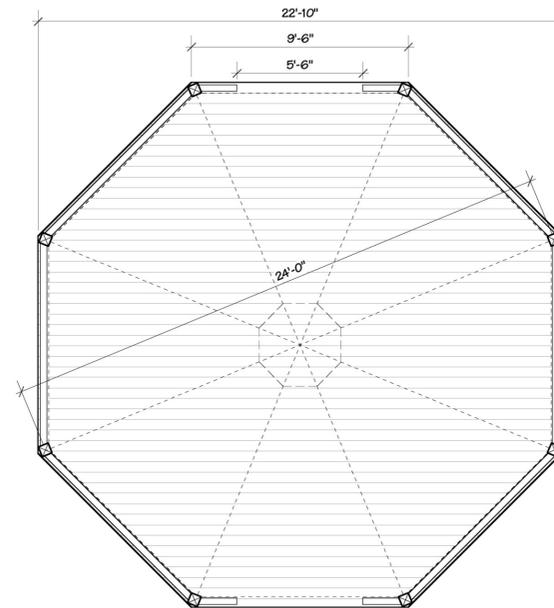


6 BAND STAND PLAN
Scale: 1/4" = 1'-0"




5 BAND STAND ELEVATION
Scale: 1/4" = 1'-0"

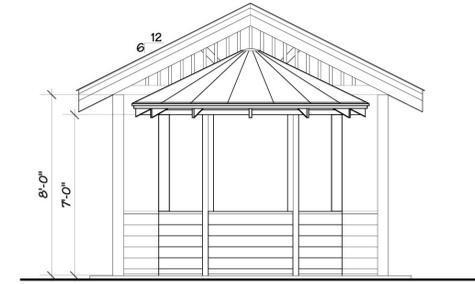

4 GAZEBO END ELEVATION
Scale: 1/4" = 1'-0"

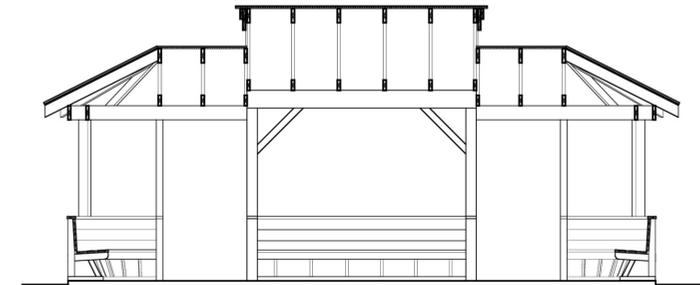


3 GAZEBO SECTION A
Scale: 1/4" = 1'-0"

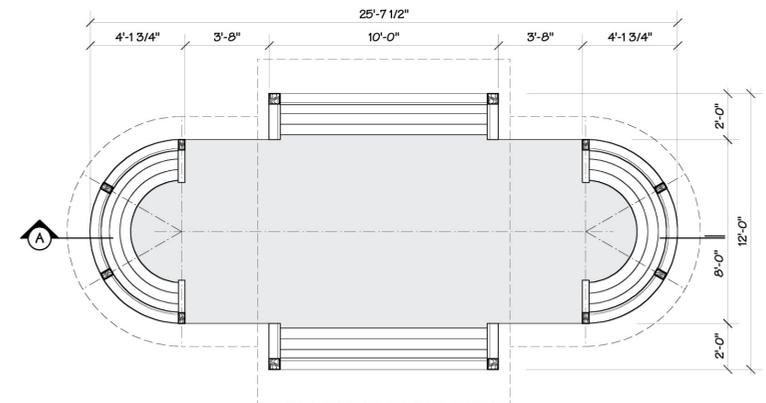

2 GAZEBO PLAN
Scale: 1/4" = 1'-0"



1 GAZEBO ELEVATION
Scale: 1/4" = 1'-0"

 

| REVISIONS | BY |
|-----------|----|
| | |
| | |
| | |
| | |

McCament & Durrett Architects
241 E Commercial Street, Nevada City, CA 95959
Tel: 530.265.9980 Fax: 530.265.4398
1810 Sixth Street, Berkeley, CA 94710
Tel: 510.549.9980 Fax: 510.550.2589
E-mail: info@cohousingco.com
www.cohousingco.com

**RINCON DEL RIO
SENIOR LIVING**
SOUTH NEVADA COUNTY, CA

**BANDSTAND
GAZEBO & DOCK**

PLANNING SUBMITTAL
Date: 05 APRIL 2010
Scale: AS NOTED
Drawn: M&D
Job: RDR
Sheet:

AA2.3
of - sheets