




REVISION:	DATE:	DESCRIPTION:

CENTENNIAL SITE
RISE GRASS VALLEY INC.
SEC. 26, T.16N., R.8E., M.D.M.
NEVADA COUNTY , CALIFORNIA

GRADING PLAN

C-1

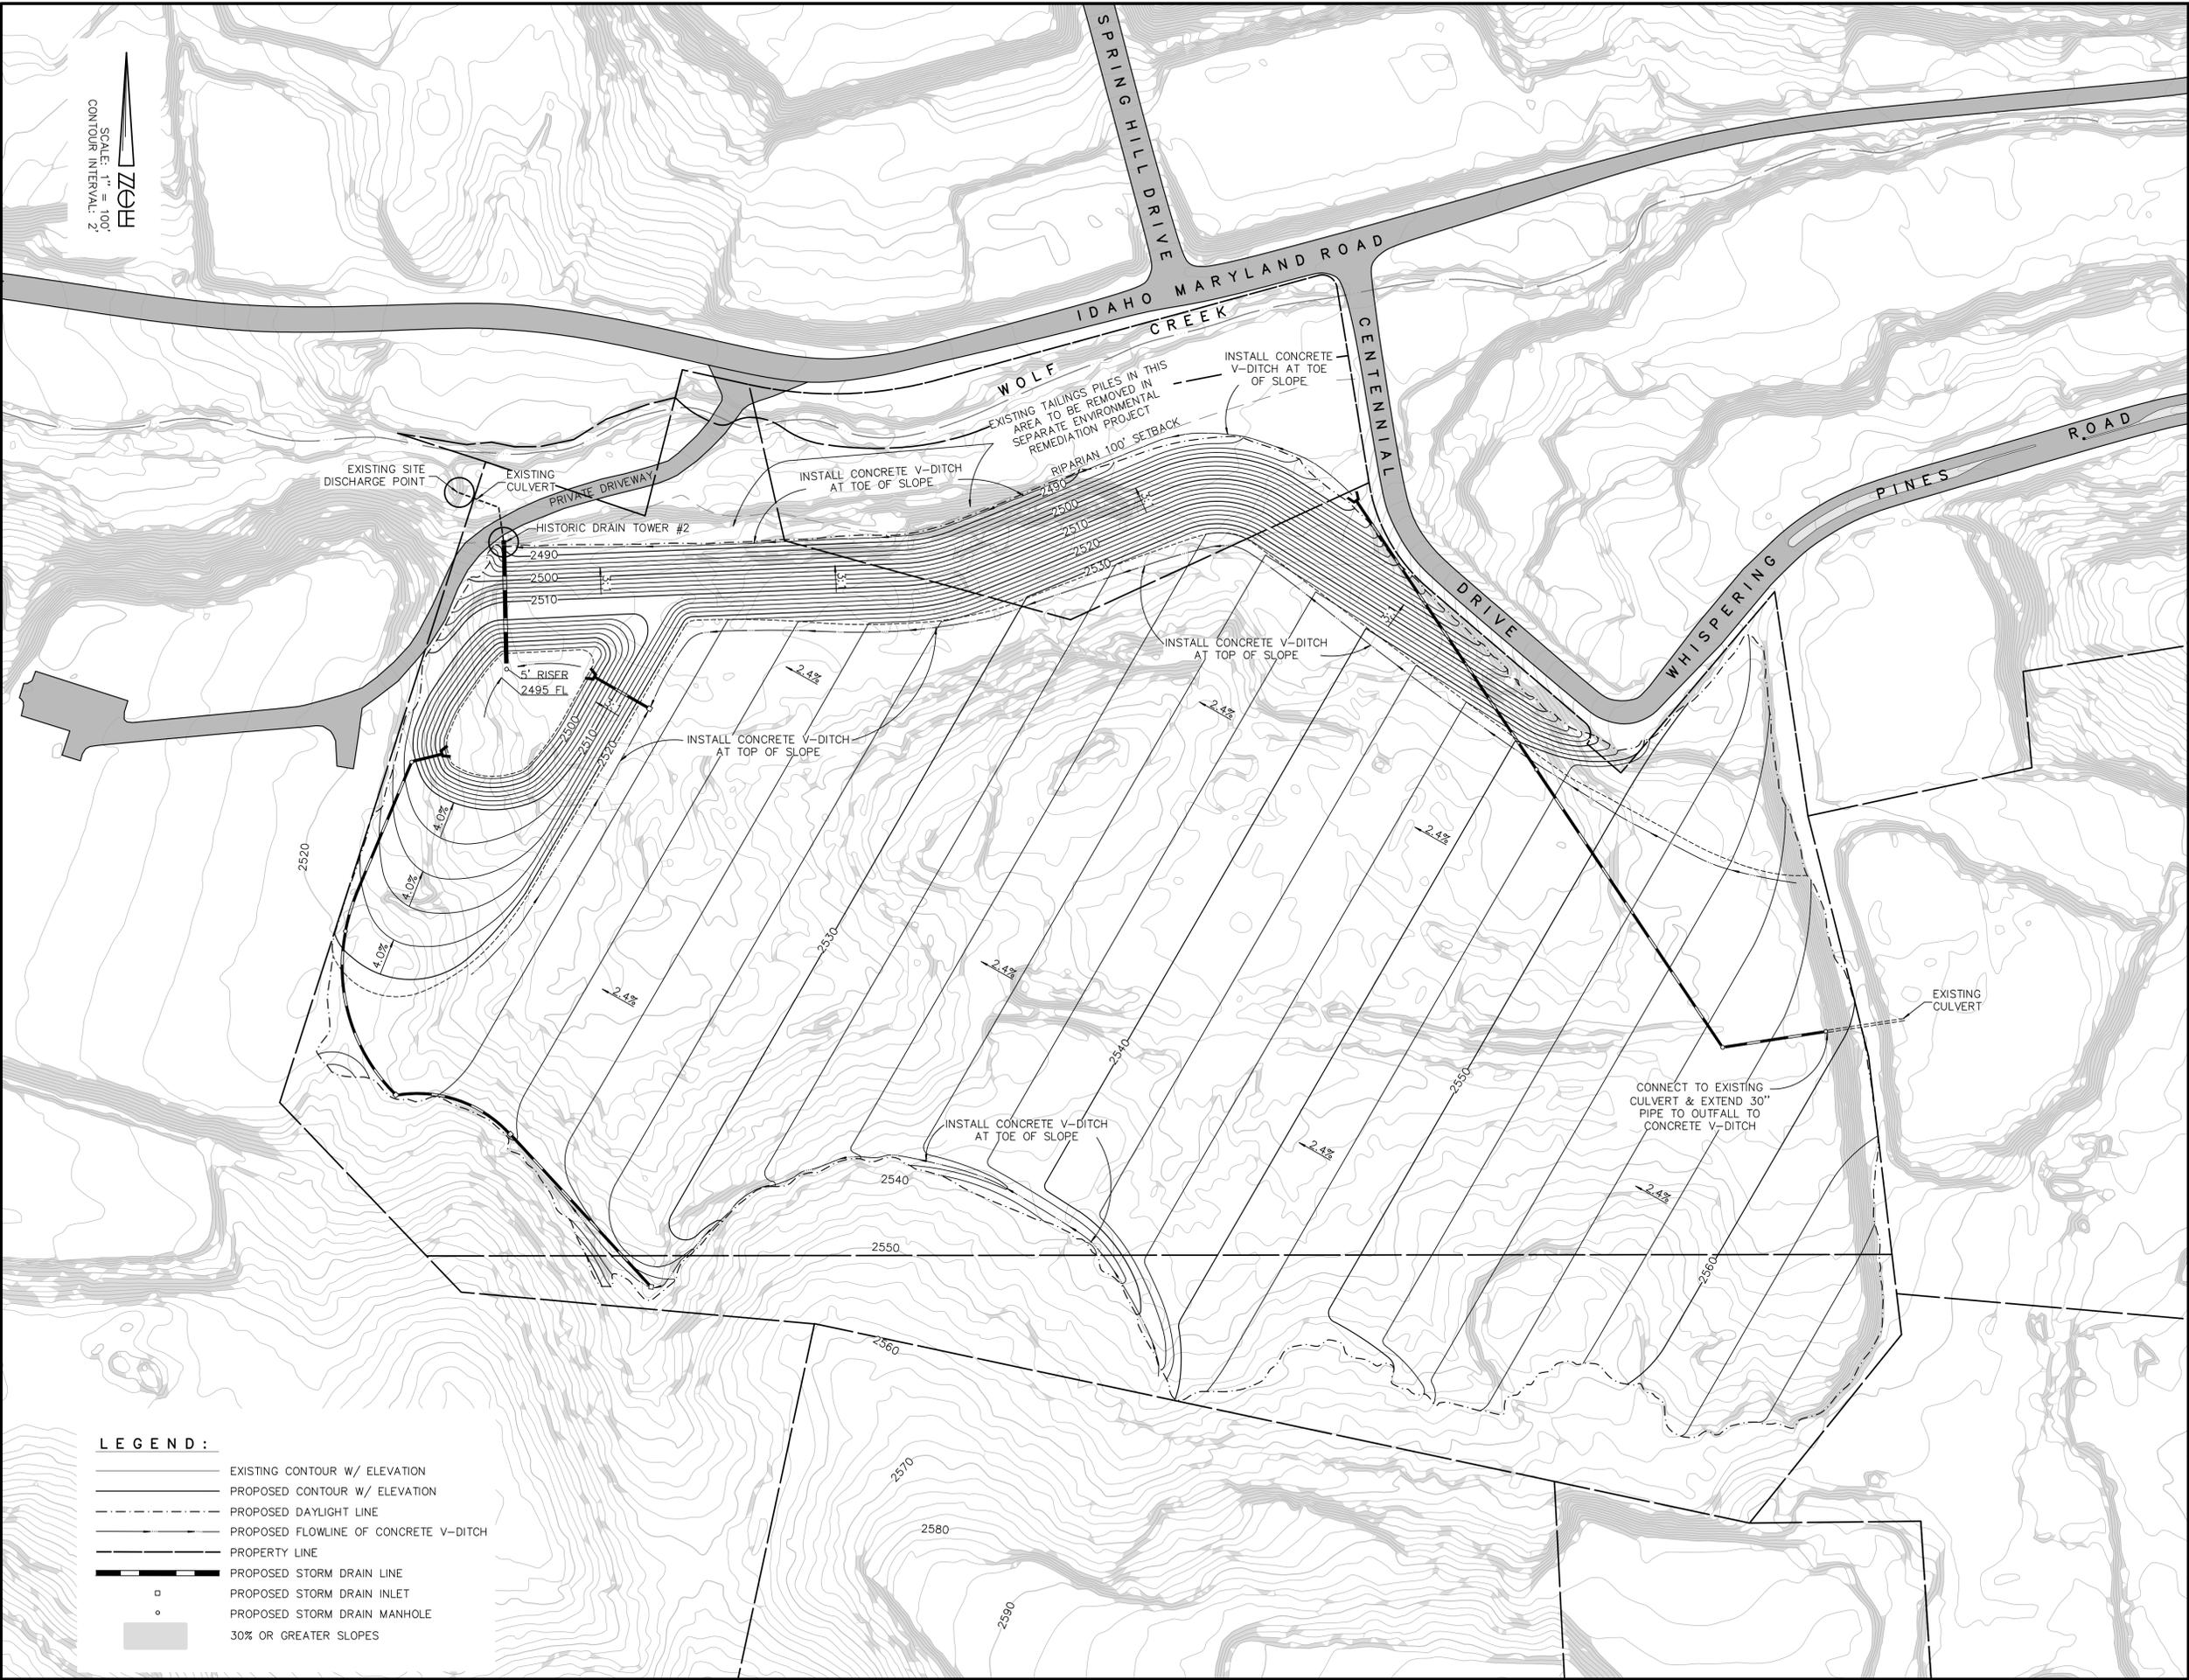

SCALE: 1" = 100'
CONTOUR INTERVAL: 2'

- LEGEND:**
- EXISTING CONTOUR W/ ELEVATION
 - - - PROPOSED CONTOUR W/ ELEVATION
 - - - PROPOSED DAYLIGHT LINE
 - - - PROPOSED FLOWLINE OF CONCRETE V-DITCH
 - PROPERTY LINE
 - PROPOSED STORM DRAIN LINE
 - PROPOSED STORM DRAIN INLET
 - PROPOSED STORM DRAIN MANHOLE
 - 30% OR GREATER SLOPES