


UPPER FLOOR PLAN
103 SQFT.

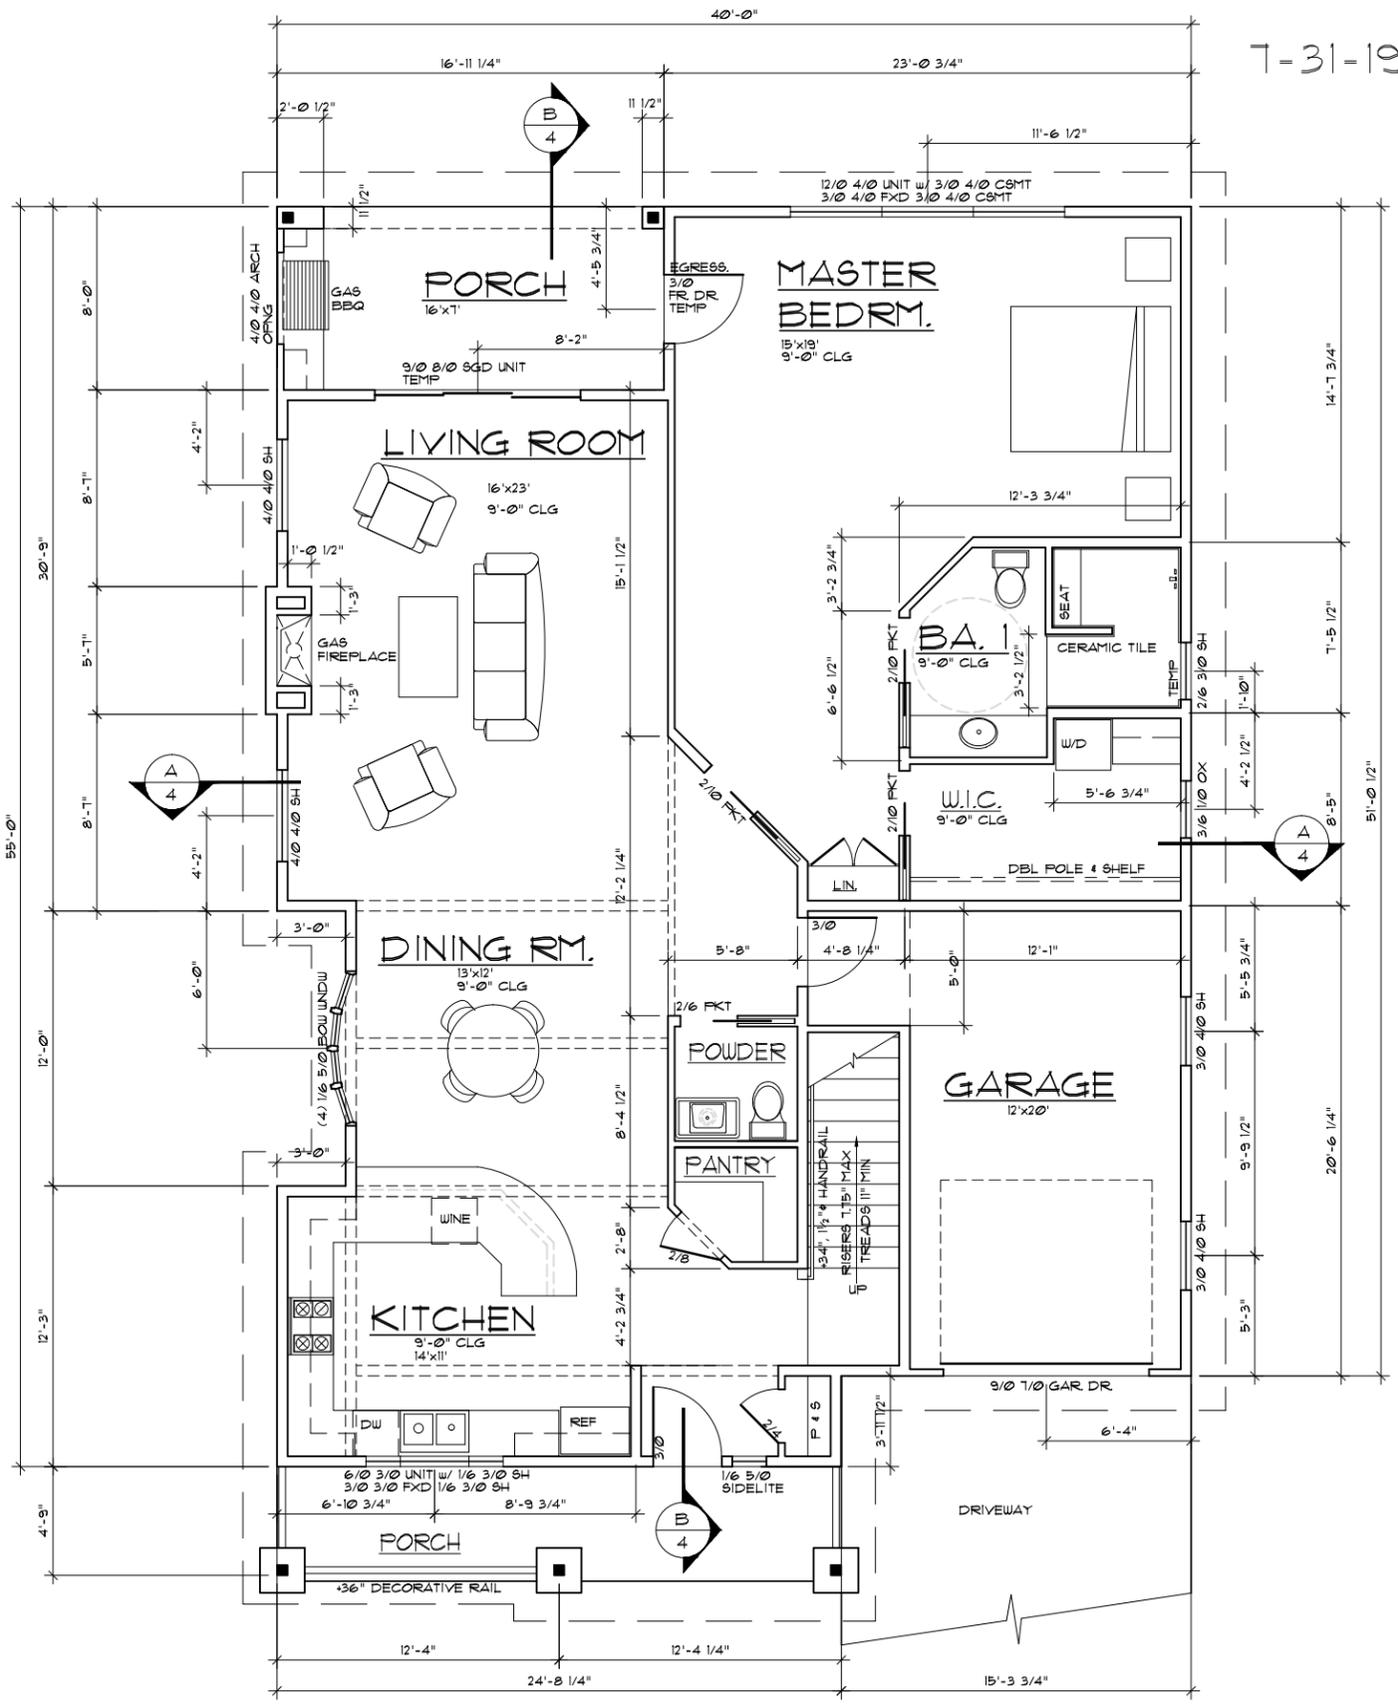

MAIN FLOOR PLAN
1686 SQFT.

COTTAGE W/ LOFT

SCALE: 1/4"=1'-0"
11 x 11 SCALE: 1/8"=1'-0"



7-31-19

REVISIONS	
DRAWN BY:	MM
DATE:	3/21/19
NOT FOR CONSTRUCTION	
MICHAEL KENT MURPHY ARCHITECT	
500 AUBURN FOLSOM RD. SUITE 100 AUBURN CA 95603 - (530) 823-3379	
NEVADA COUNTY	
RINCON DEL RIO	
RINCON WAY	
A RESIDENTIAL PROJECT FOR:	
SHEET	