


4-24-19

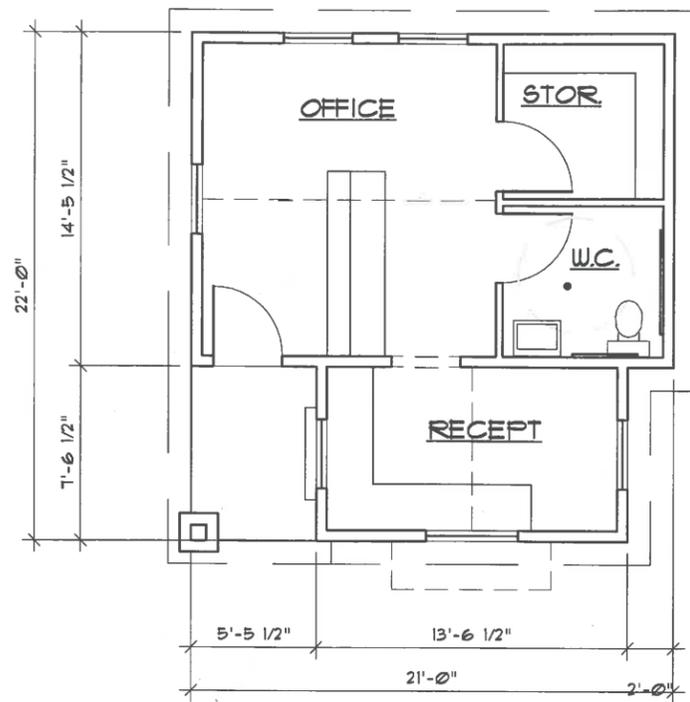


FLOOR PLAN


SCALE: 1/8"=1'-0"



REAR ELEVATION

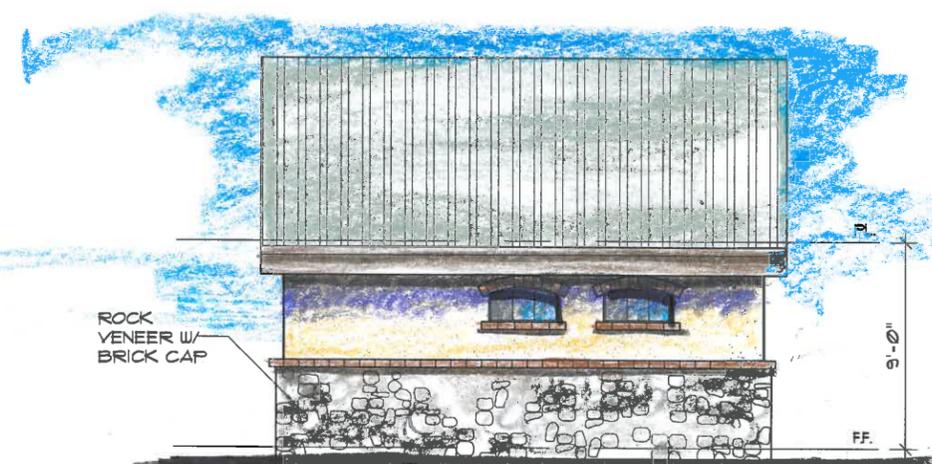

SIDE ELEVATION

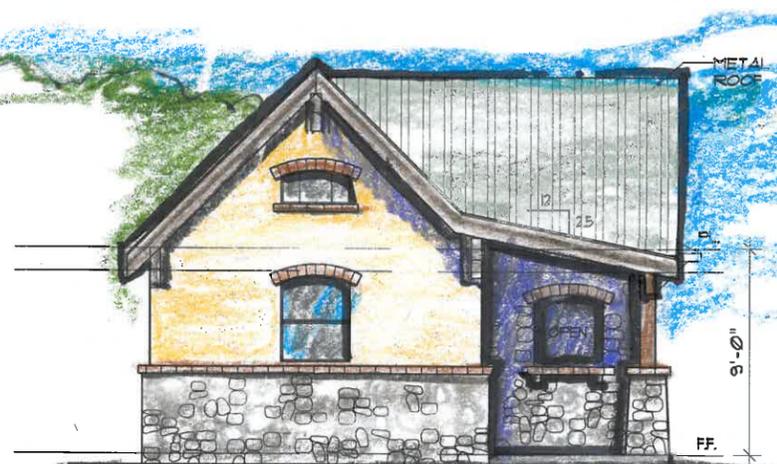

SIDE ELEVATION

GATE HOUSE

SCALE: 1/8"=1'-0"



FRONT ELEVATION

ROCK VENEER

REVISED
DRAWN BY: TM
DATE: 3/21/19

NOT FOR CONSTRUCTION



MICHAEL KENT MURPHY  
 ARCHITECT  
 500 AUBURN FOLSOM RD. SUITE 100  
 AUBURN CA 95603 (530) 823-3379



NEVADA COUNTY  
 RINCON DEL RIO

A RESIDENTIAL PROJECT FOR:  
 RINCON DEL RIO  
 RINCON WAY

SHEET