


M:\MKM\RINCON DEL RIO 3-27-18\Memory Care\PRESENTATION PAGE.dwg, 4/11/2019 2:07:23 PM, KONICA MINOLTA C364SeriesPS



SIDE ELEVATION

SCALE: 1"=20'

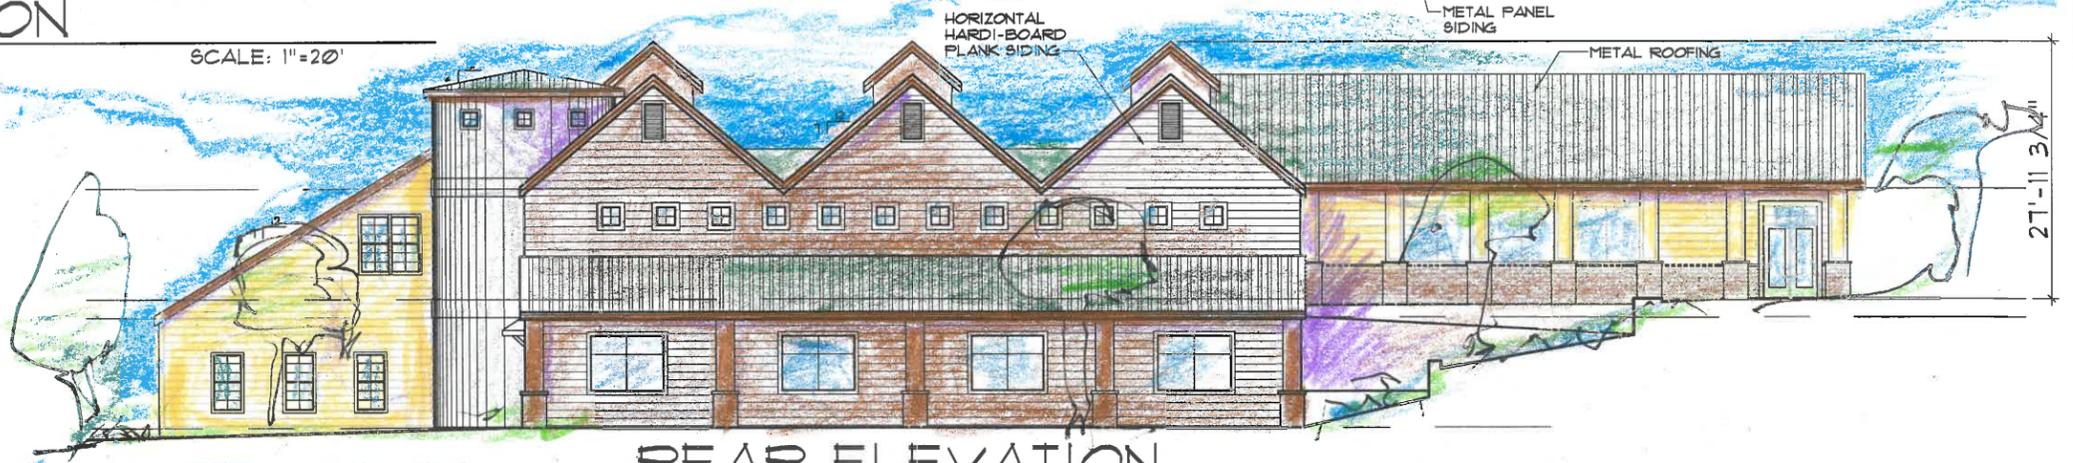

REAR ELEVATION




SIDE ELEVATION



MEMORY CARE-FRONT ELEVATION

SCALE: 1"=20'

 

REVISED  
DRAWN BY: MPM  
DATE: 3/2/19

NOT FOR CONSTRUCTION



MICHAEL KENT MURPHY  
ARCHITECT  
500 AUBURN FOLSOM RD. SUITE 100  
AUBURN CA 95603 - (930) 823-3379




NEVADA COUNTY

RINCON DEL RIO


RINCON WAY

A RESIDENTIAL PROJECT FOR:



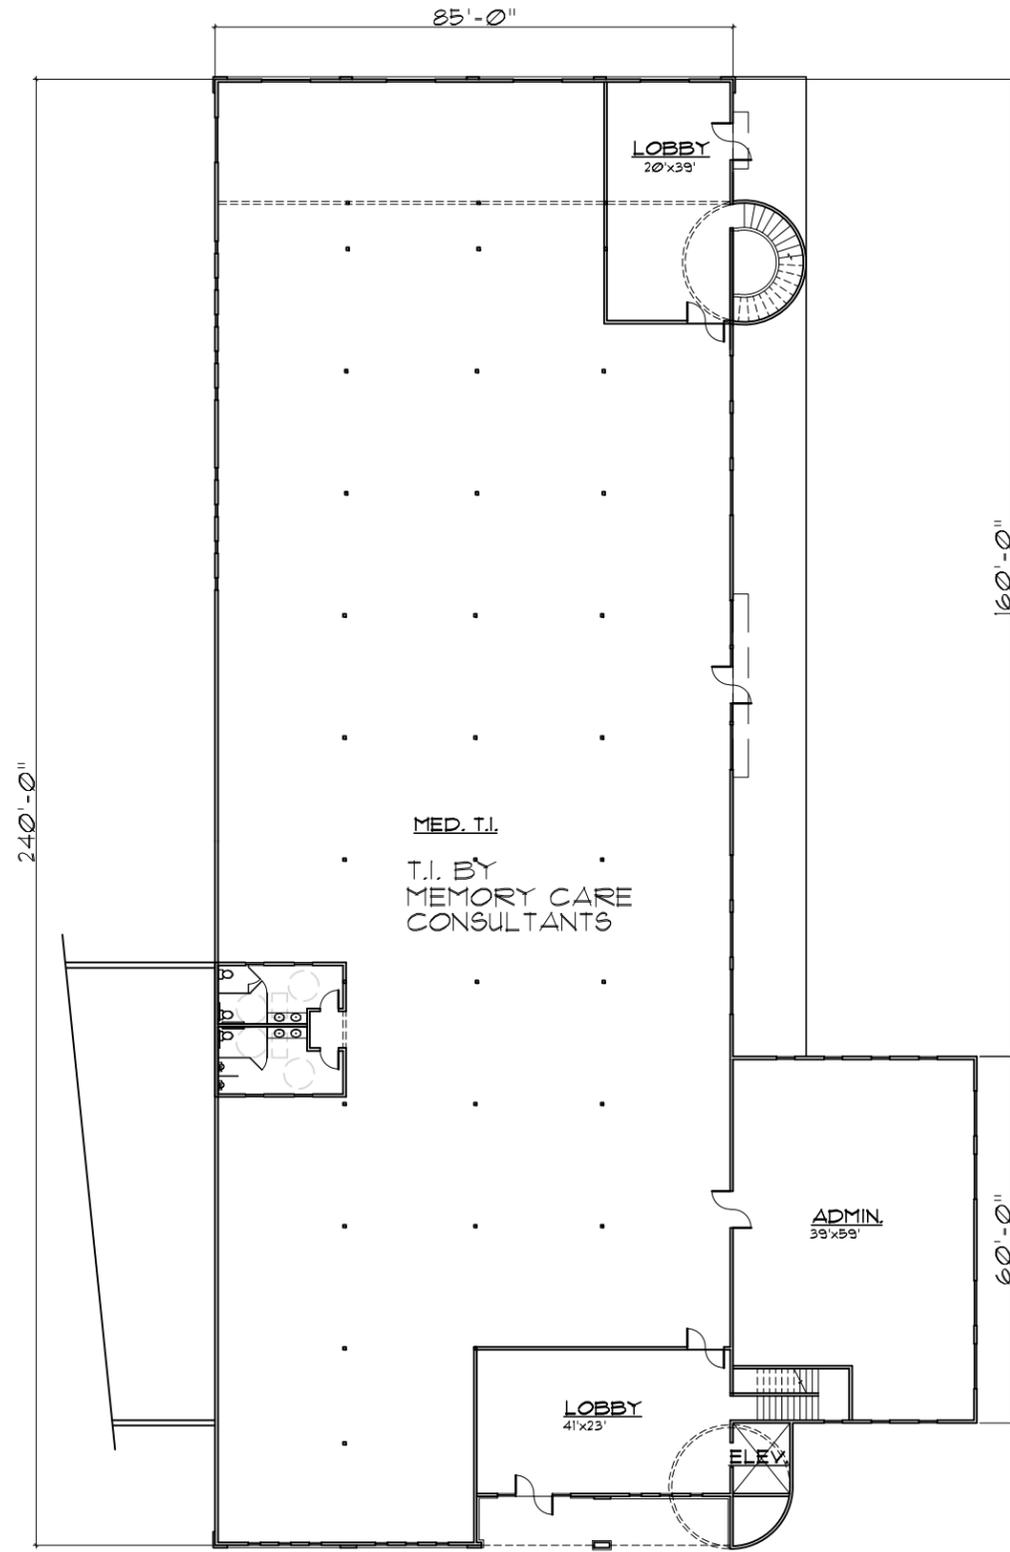


**MAIN FLOOR PLAN**  
23,080 SQ.FT.

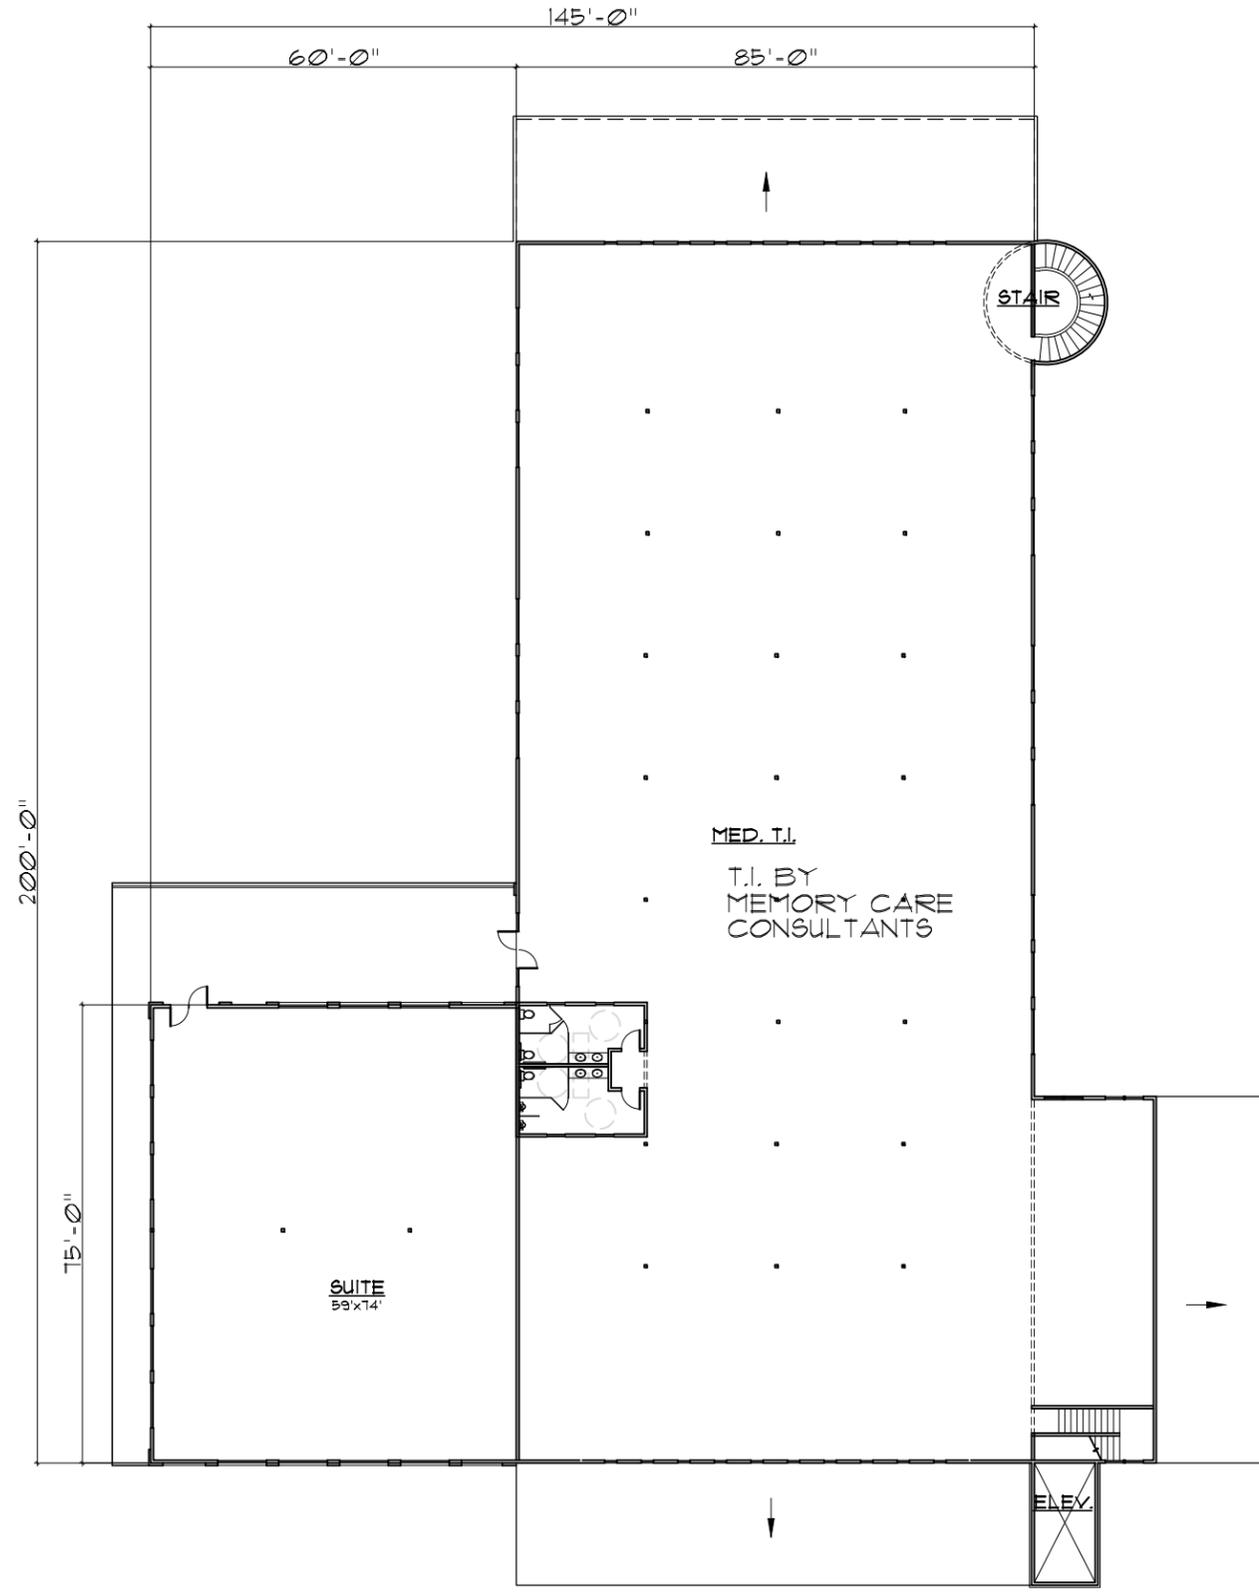

**UPPER FLOOR PLAN**  
23,158 SQ.FT. SCALE: 1" = 30'-0"

**MEMORY CARE**

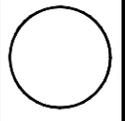

REVISED	-
DRAWN BY:	MM 4 JL
DATE:	2/22/19




**MICHAEL KENT MURPHY**  
ARCHITECT  
500 AUBURN FOLSOM RD. SUITE 100  
AUBURN CA 95603 - (530) 823-3379

NEVADA COUNTY

A RESIDENTIAL PROJECT FOR:  
**RINCON DEL RIO**

RINCON WAY

 

M:\MKM\RINCON DEL RIO 3-27-18\Memory Care\PRESENTATION PAGE.dwg, 4/11/2019 2:11:12 PM, DWG To PDF.pc3



SIDE ELEVATION



REAR ELEVATION




SIDE ELEVATION



MEMORY CARE-FRONT ELEVATION

SCALE: 1"=20'

 

REVISED  
DRAWN BY:  
DATE:  
3/21/19

NOT FOR  
CONSTRUCTION



MICHAEL KENT MURPHY  
ARCHITECT  
500 AUBURN FOLSOM RD. SUITE 100  
AUBURN CA 95603 - (530) 823-3379



NEVADA COUNTY

A RESIDENTIAL PROJECT FOR:  
RINCON DEL RIO

RINCON WAY

SHEET