



9-13-19

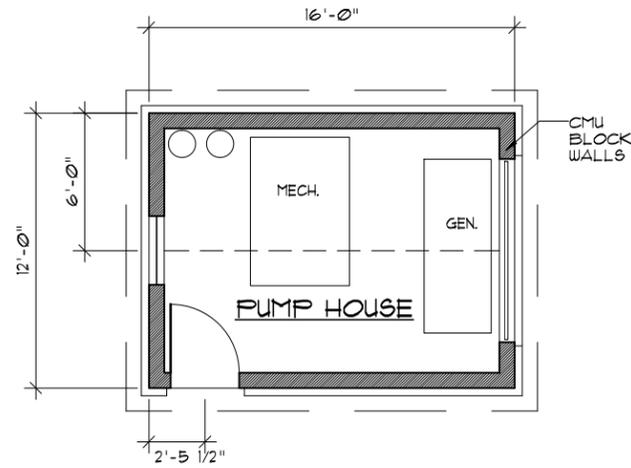


FLOOR PLAN


SCALE: 1/8"=1'-0"

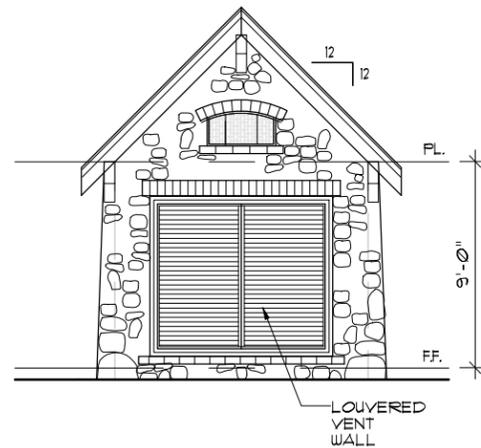


SIDE ELEVATION

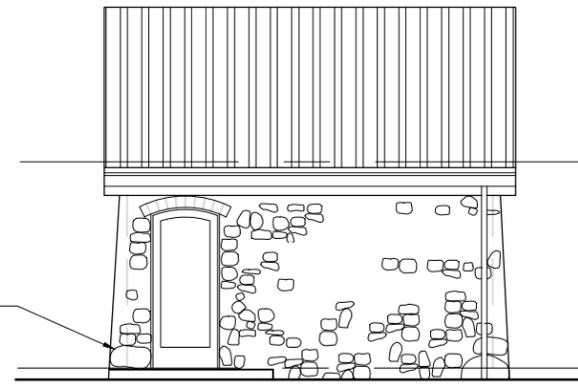

FRONT ELEVATION

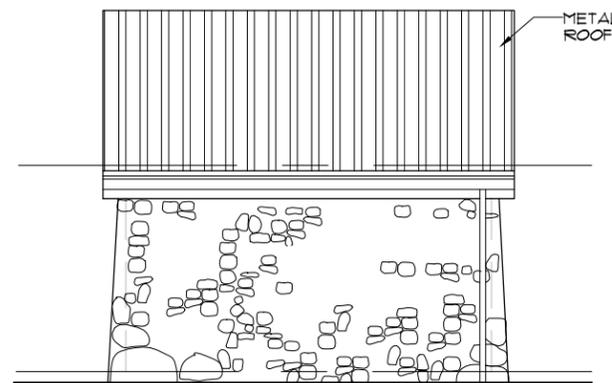


REAR ELEVATION

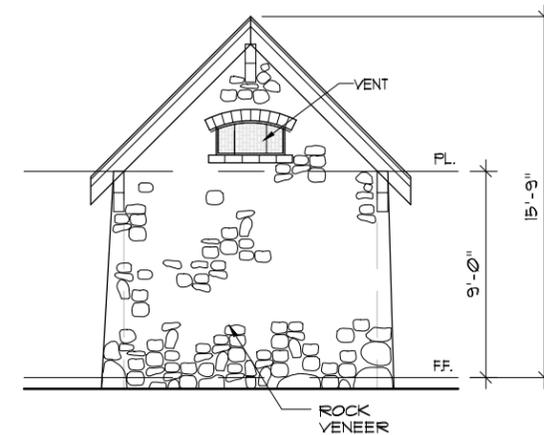

SIDE ELEVATION

LIFT STATION PUMP HOUSE

SCALE: 1/8"=1'-0"

 

REVISED
DRAWN BY: MM
DATE: 3/2/19

NOT FOR CONSTRUCTION




MICHAEL KENT MURPHY  
 ARCHITECT  
 500 AUBURN FOLSOM RD, SUITE 100  
 AUBURN CA 95603 - (530) 823-3379



NEVADA COUNTY

A RESIDENTIAL PROJECT FOR:  
**RINCON DEL RIO**  
 RINCON WAY

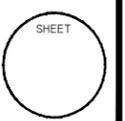

SHEET