




OUTDOOR KITCHEN

M:\MKM\RINCON DEL RIO 3-27-18\BBQ\FLRPLN-BBQ.dwg, 4/10/2019 1:53:37 PM, KONICA MINOLTA C364SeriesPS

4-4-19

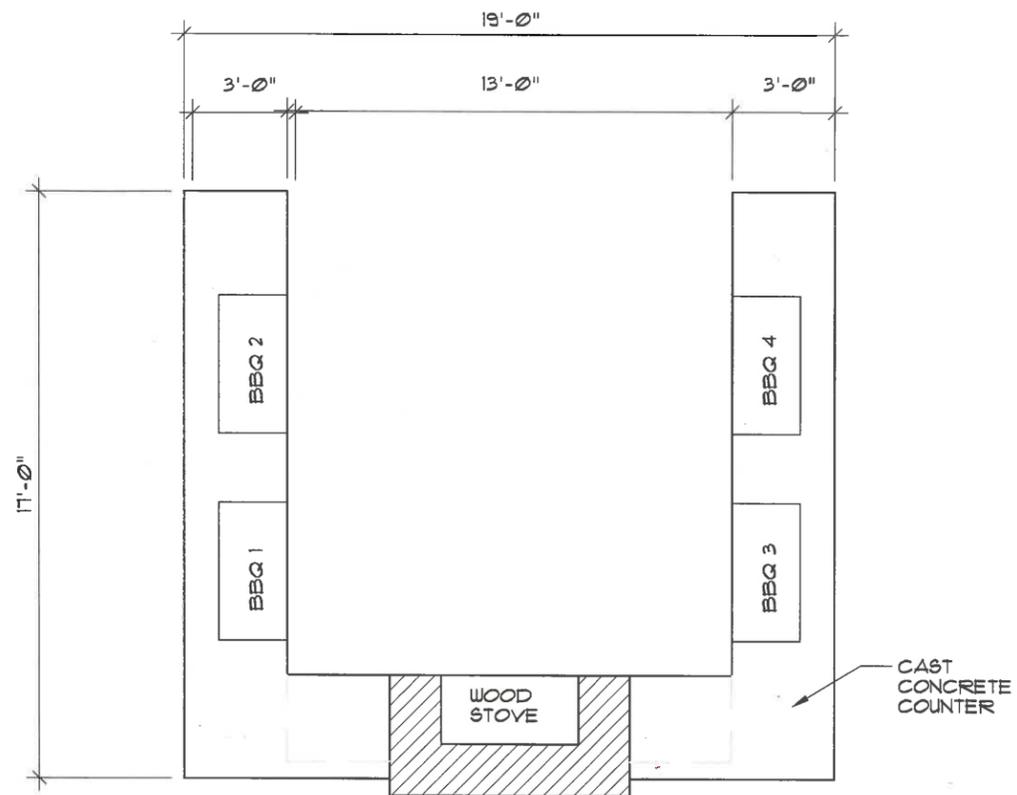

FLOOR PLAN

SCALE: 3/16"=1'-0"



FRONT ELEVATION



REAR ELEVATION



SIDE ELEVATION

BARBEQUE

SCALE: 3/16"=1'-0"

REVISIONS

DRAWN BY: MKM

DATE: 3/2/19

NOT FOR CONSTRUCTION

MICHAEL KENT MURPHY ARCHITECT
500 AUBURN FOLSOM RD. SUITE 100
AUBURN CA 95603 - (530) 823-3379

NEVADA COUNTY

RINCON DEL RIO

RINCON WAY

A RESIDENTIAL PROJECT FOR:

SHEET