


POCKET BUNGALOW A




2-22-19

M:\MKM\RINCON DEL RIO 3-27-18\Pocket Bungalow-A\Pocket Bungalow-A.dwg, 2/23/2019 1:13:54 PM, 1:1, Tricia Robinson

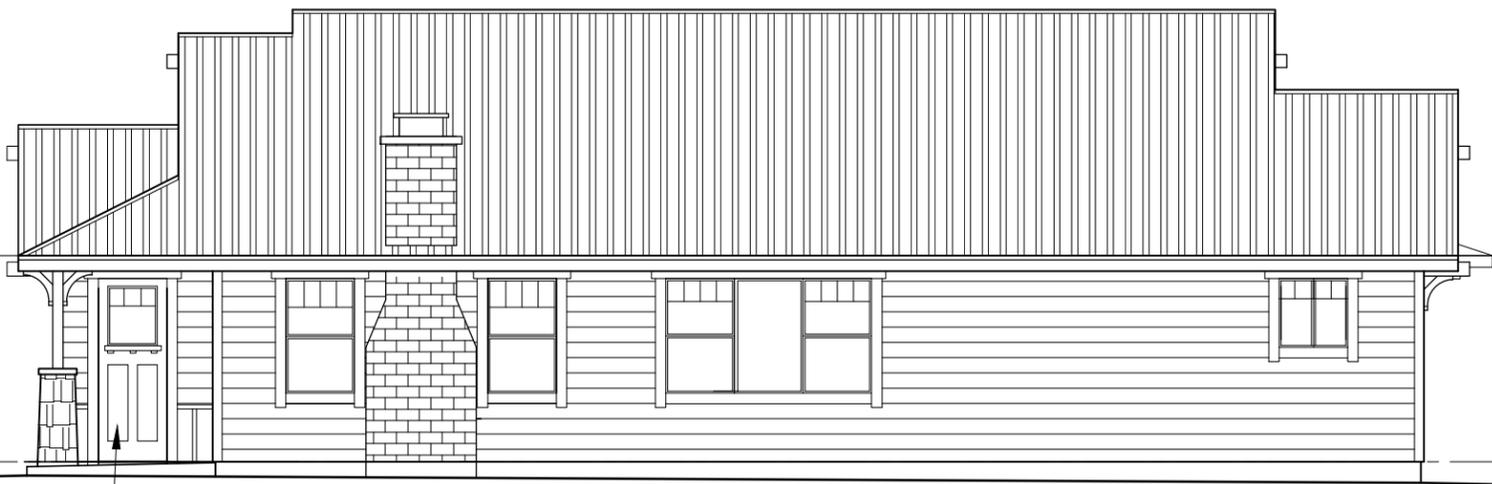


RIGHT SIDE ELEVATION

1x6 HARDI-BOARD DOOR AND WINDOW TRIM  
1x6 HARDI-BOARD TRIM

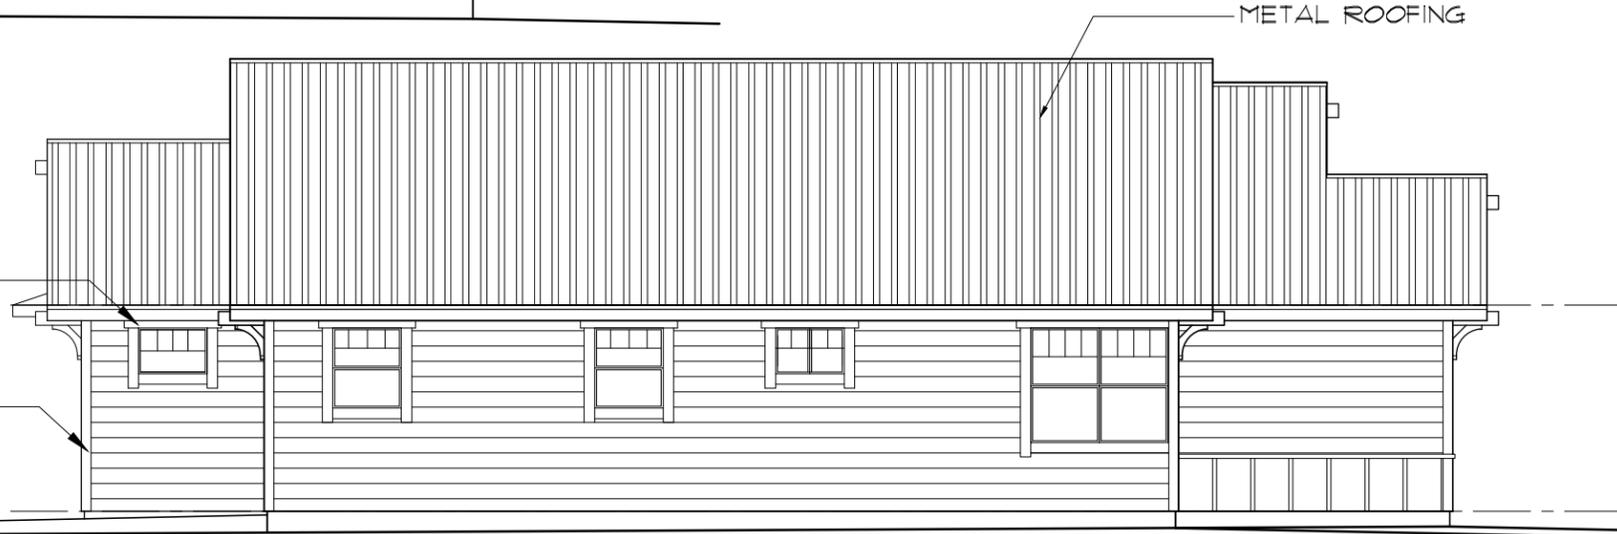


LEFT SIDE ELEVATION

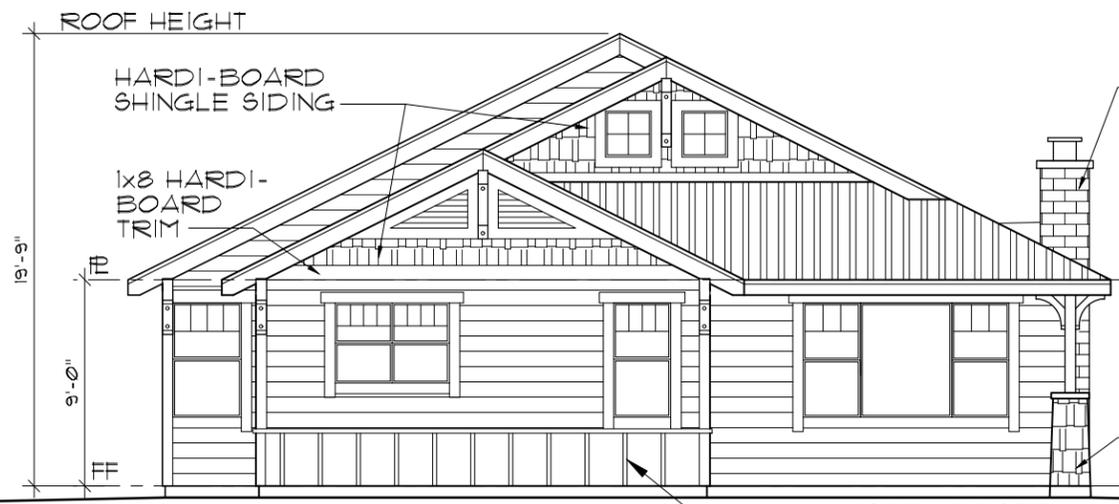

FRONT ELEVATION

BRICK VENEER  
HARDI-BOARD SHINGLE SIDING  
1x8 HARDI-BOARD TRIM  
HARDI-BOARD PLANK SIDING  
HARDI-BOARD SHINGLE SIDING

HARDI-BOARD & BATTEN SIDING

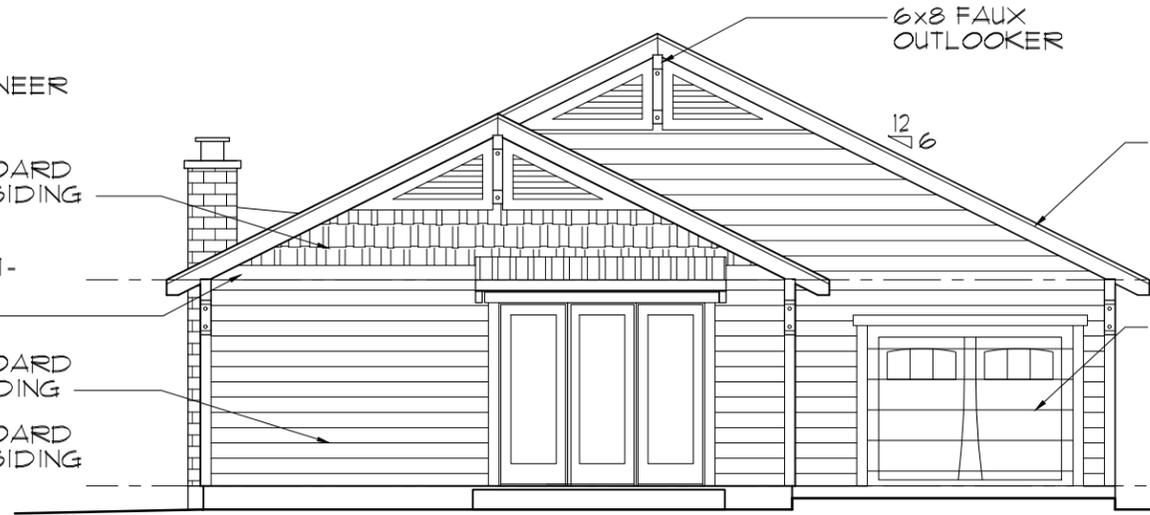


GARAGE ELEVATION

6x8 FAUX OUTLOOKER  
2x8 HARDI TRIM FASCIA  
CARRIAGE STYLE METAL GARAGE DOOR

POCKET BUNGALOW  
SCALE: 1/8" = 1'-0"

(A)

SINGLE LEVEL

 

REVISED  
DRAWN BY: [initials]  
DATE: 5/21/18

NOT FOR CONSTRUCTION



MICHAEL KENT MURPHY ARCHITECT  
500 AUBURN FOLSOM RD. SUITE 100  
AUBURN CA 95603 - (530) 823-3379



RINCON DEL RIO  
NEVADA COUNTY  
RINCON WAY

