




RINCON DEL RIO CLUBHOUSE

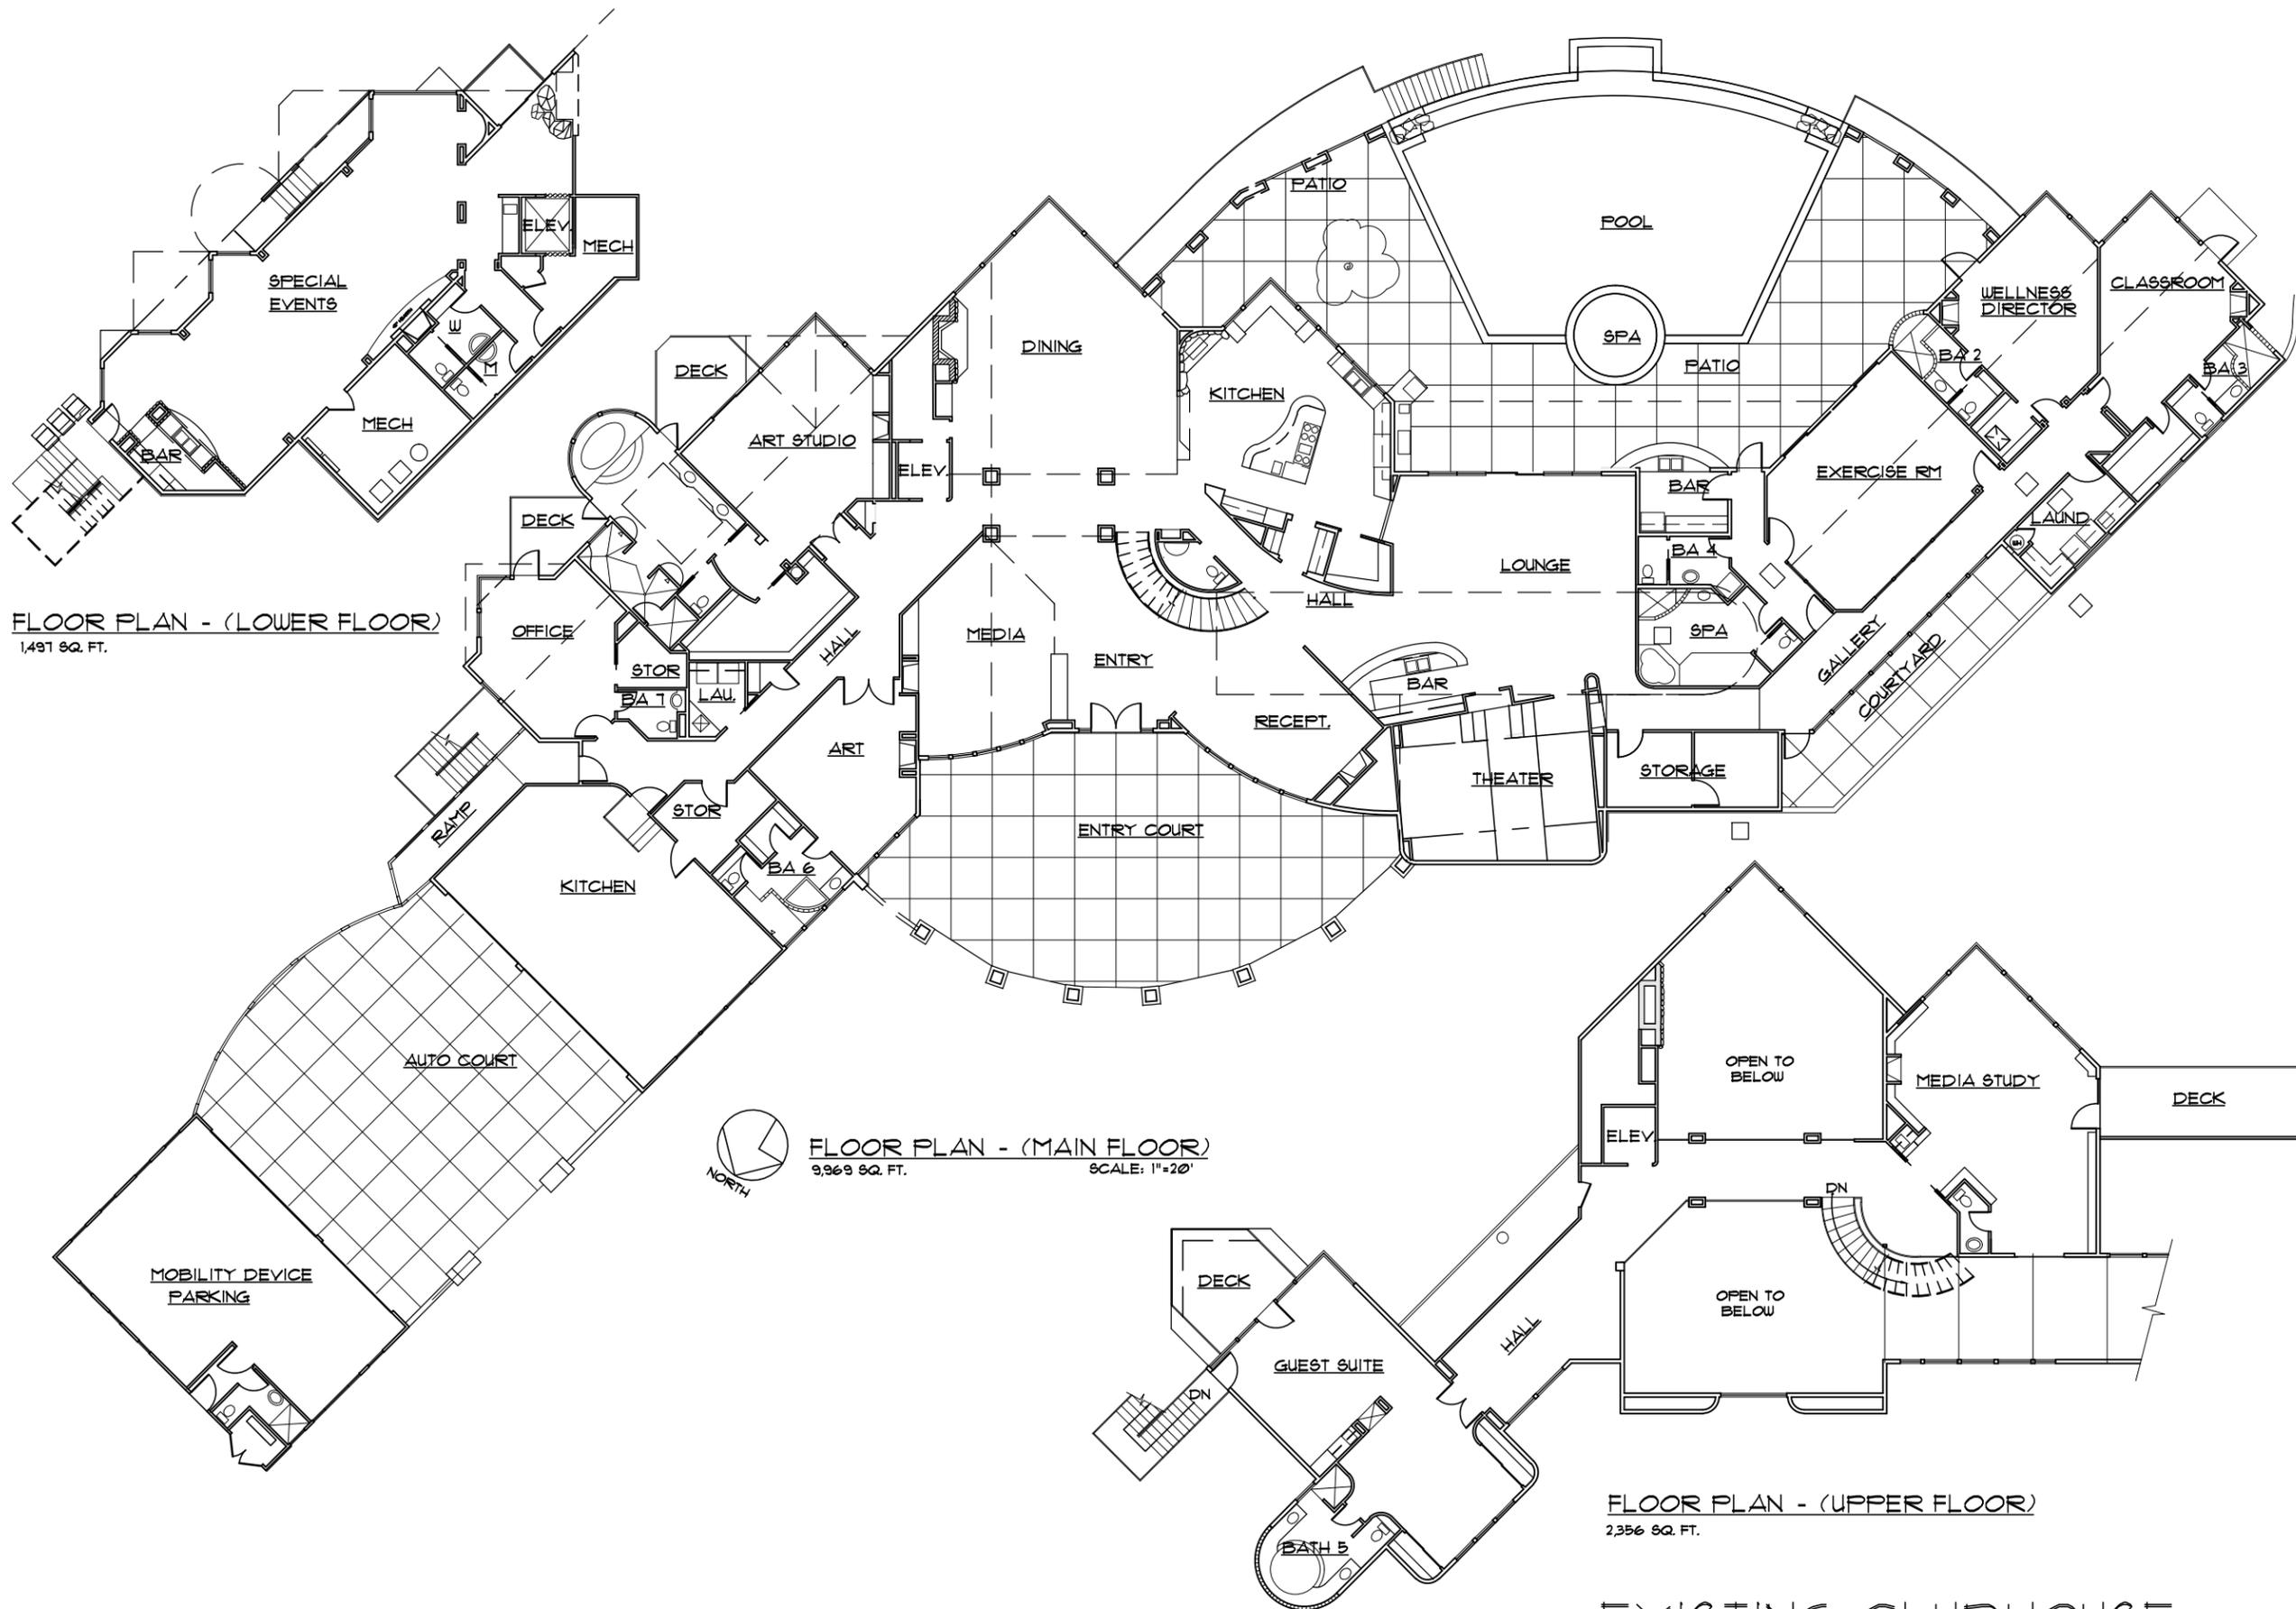

REVISED	
DRAWN BY:	MM
DATE:	3/2/19
NOT FOR CONSTRUCTION	
	
<b>MICHAEL KENT MURPHY ARCHITECT</b> 500 AUBURN FOLSOM RD. SUITE 100 AUBURN CA 95603 - (530) 823-3379	
	
<b>RINCON DEL RIO</b> A RESIDENTIAL PROJECT FOR:	
NEVADA COUNTY RINCON WAY	
SHEET	

**EXISTING CLUBHOUSE**

M:\MKM\RINCON DEL RIO 3-27-18\Club House\ELEVATIONS.dwg, 5/1/2019 2:23:35 PM, 1:1, Janel Lewis



EAST ELEVATION




NORTH ELEVATION



SOUTHEAST ELEVATION

EXISTING CLUBHOUSE

SCALE: 3/64" = 1'-0"

 

REVISED  
DRAWN BY:  
DATE:  
3/2/19

NOT FOR  
CONSTRUCTION



MICHAEL KENT MURPHY  
ARCHITECT  
500 AUBURN FOLSOM RD. SUITE 100  
AUBURN CA 95603 - (530) 823-3379

NEVADA COUNTY

RINCON DEL RIO

RINCON WAY

