



SINGLE STORY COTTAGE C


M:\MKM\RINCON DEL RIO 3-27-18\COTTAGE 1 STORY-C\ELEVATIONS-SingleLvl-C.dwg, 2/22/2019 2:58:49 PM, 1:1, Janel Lewis

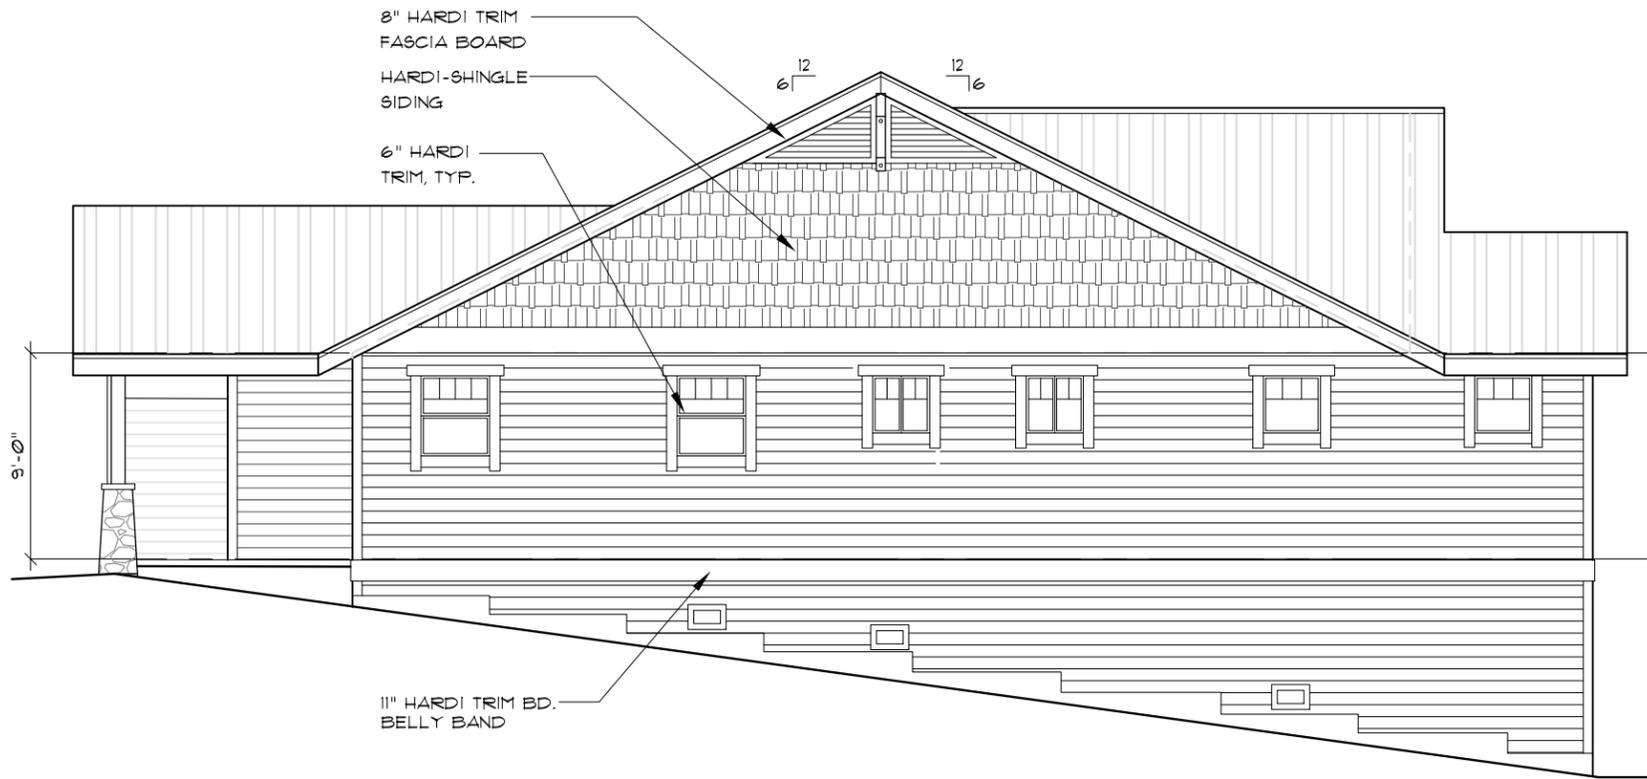


SIDE ELEVATION

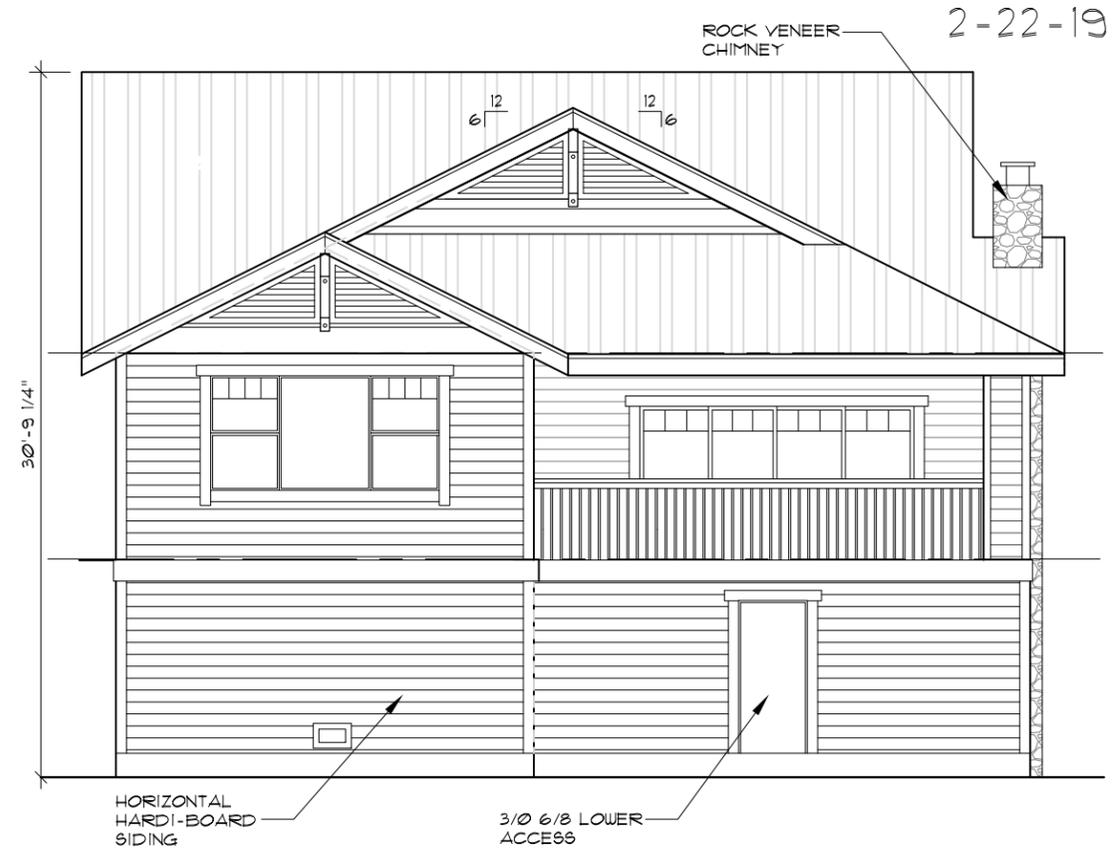

REAR ELEVATION

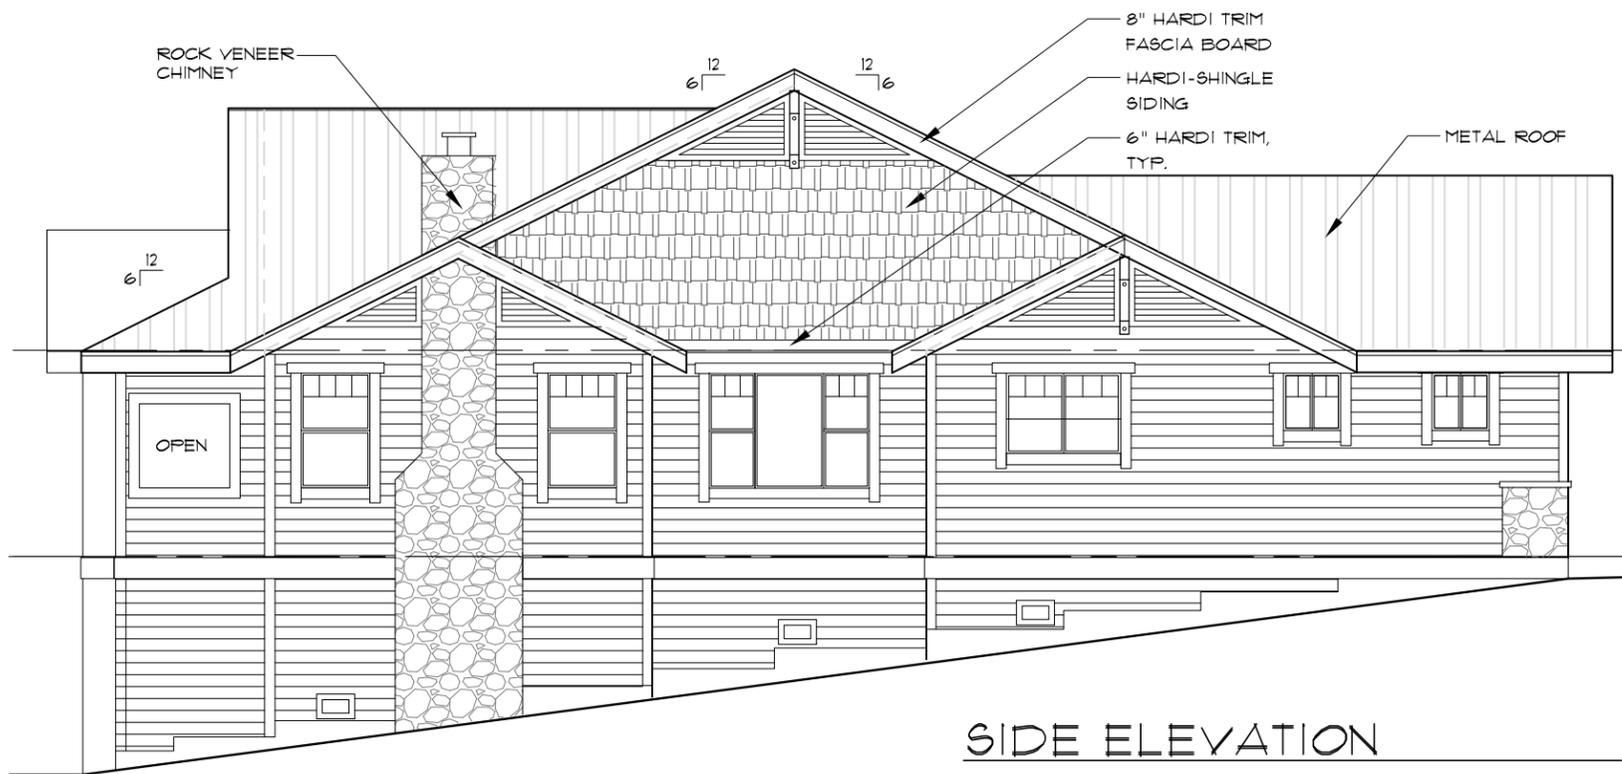


SIDE ELEVATION

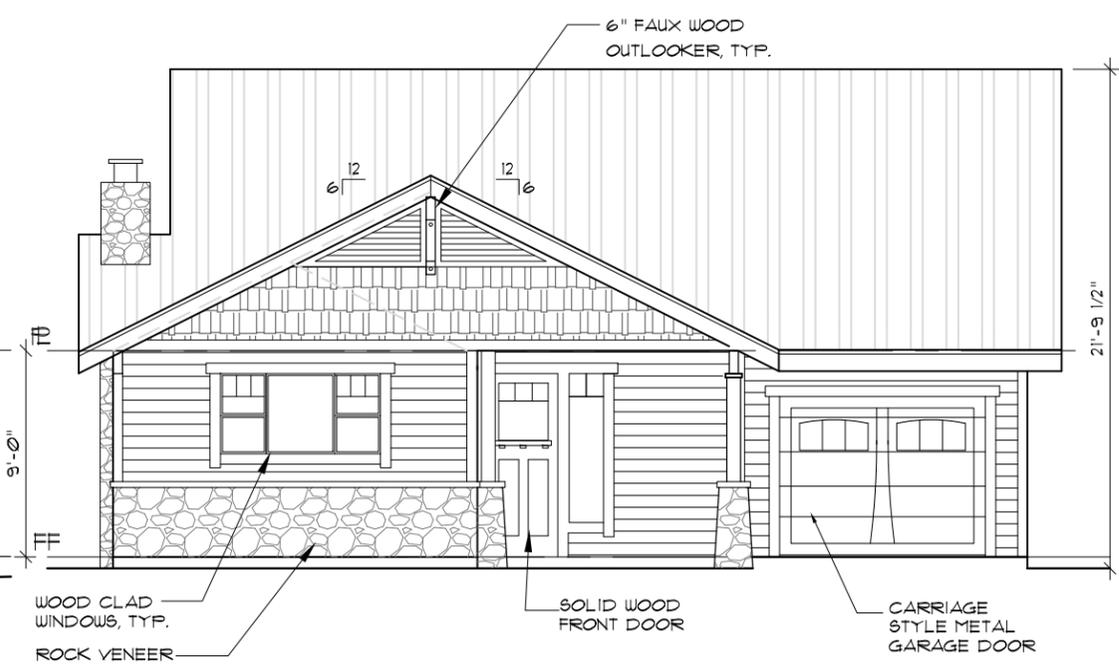

FRONT ELEVATION

SCALE: 1/8"=1'-0"

SINGLE STORY COTTAGE DOWN HILL LOT

 

2-22-19

REVISED
DRAWN BY: JM
DATE: 5/21/18

NOT FOR CONSTRUCTION



MICHAEL KENT MURPHY ARCHITECT
500 AUBURN FOLSOM RD. SUITE 100
AUBURN CA 95603 - (530) 823-3379



NEVADA COUNTY

RINCON DEL RIO

A RESIDENTIAL PROJECT FOR:
RINCON WAY

SHEET