




POCKET BUNGALOW H

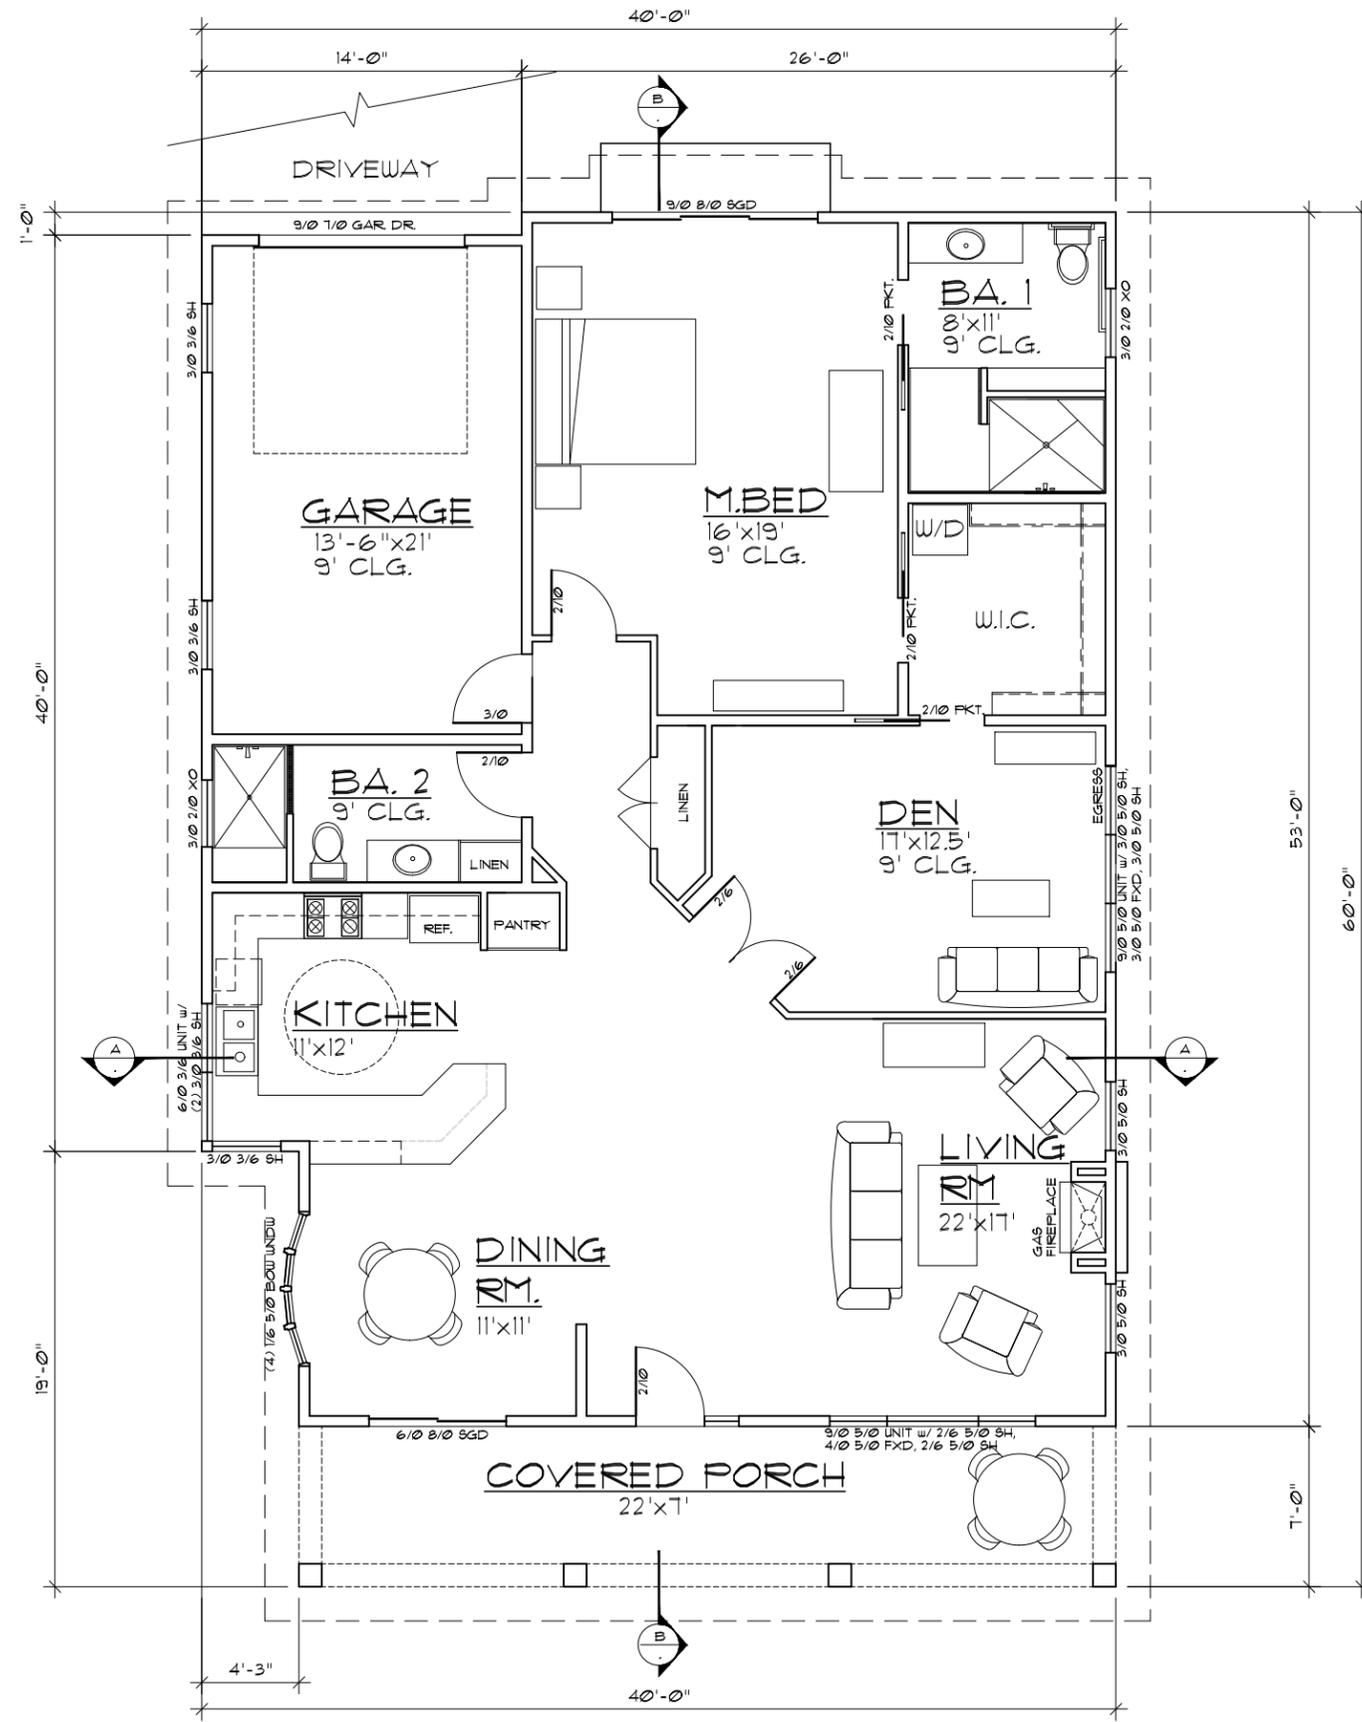


POCKET BUNGALOW FLOOR PLAN

1,737 SQ. FT.


SCALE: 1/8" = 1'-0"




	REVISION - -
DRAWN BY: MM	DATE: 3/21/19
NOT FOR CONSTRUCTION	
A RESIDENTIAL PROJECT FOR: RINCON DEL RIO RINCON WAY	NEVADA COUNTY
SHEET	MICHAEL KENT MURPHY ARCHITECT 500 AUBURN FOLSOM RD. SUITE 100 AUBURN CA 95603 - (530) 823-3379

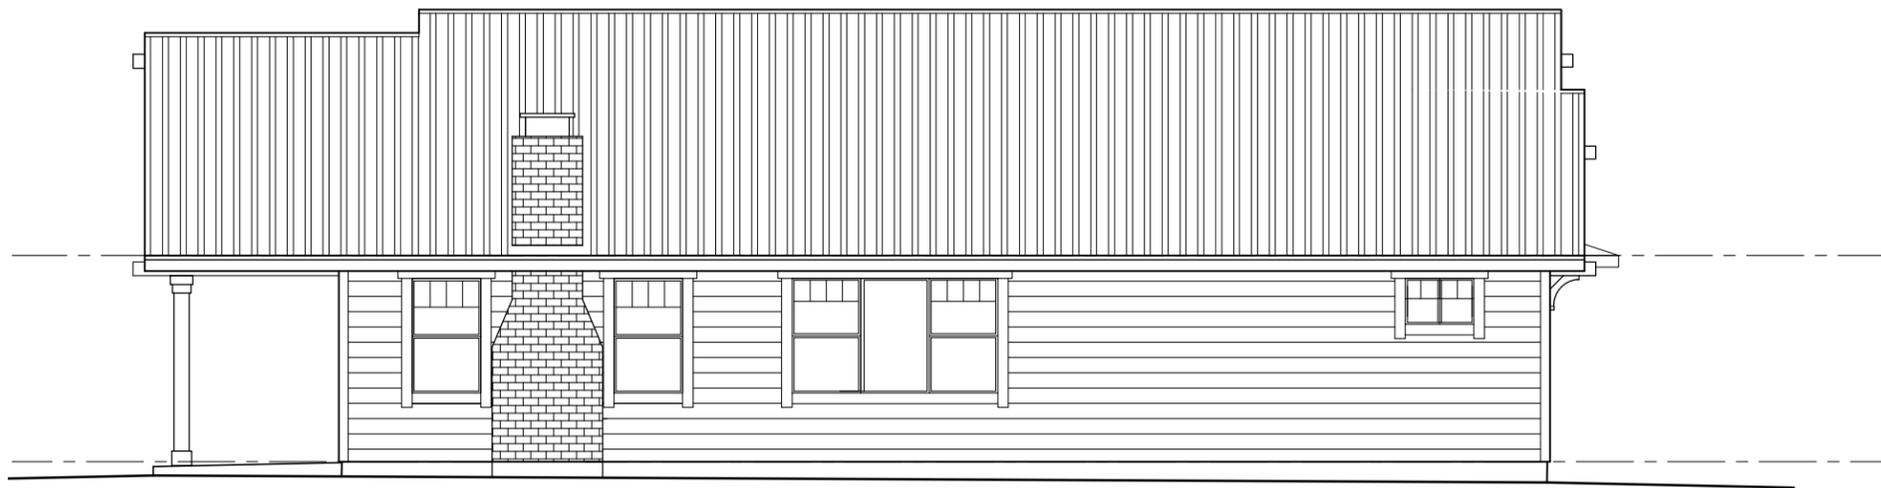


RIGHT SIDE ELEVATION

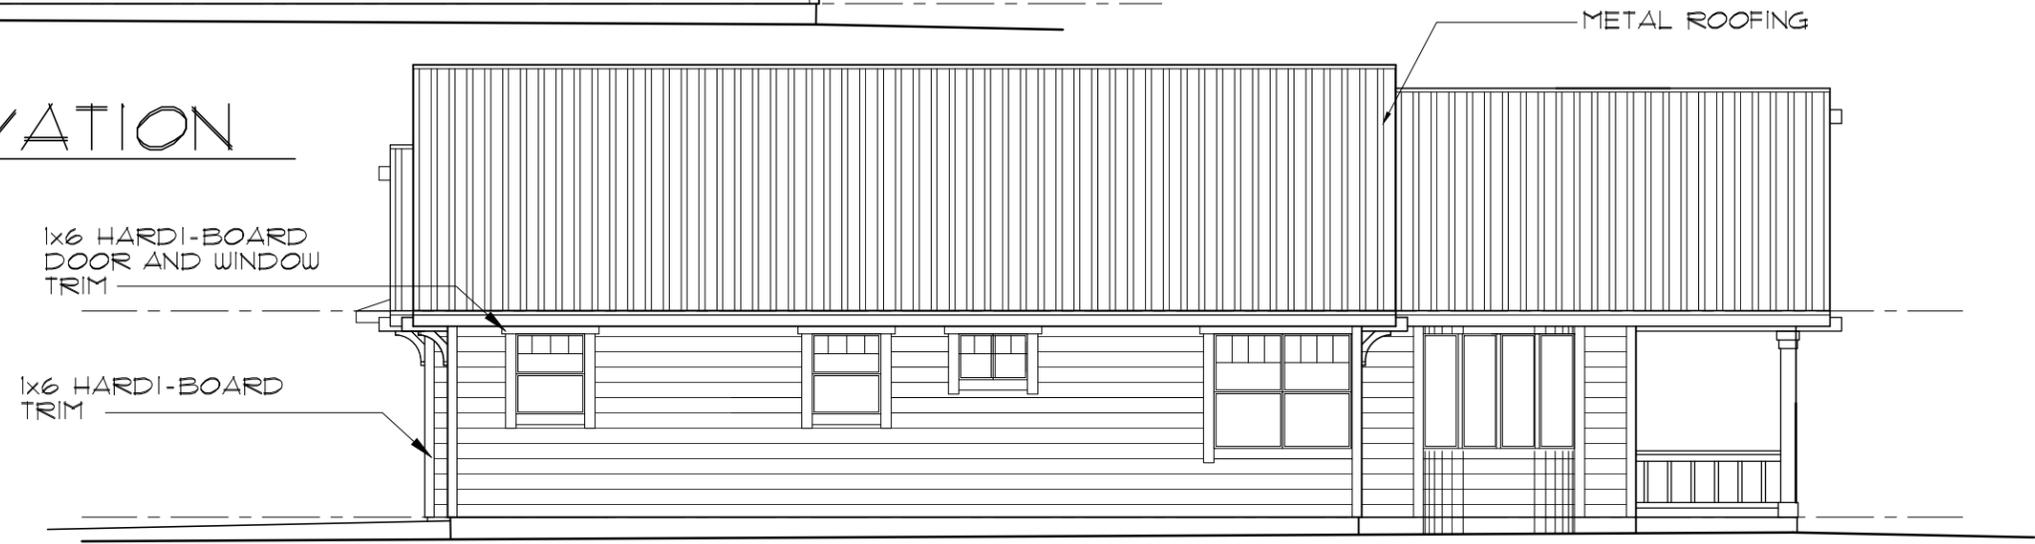

LEFT SIDE ELEVATION

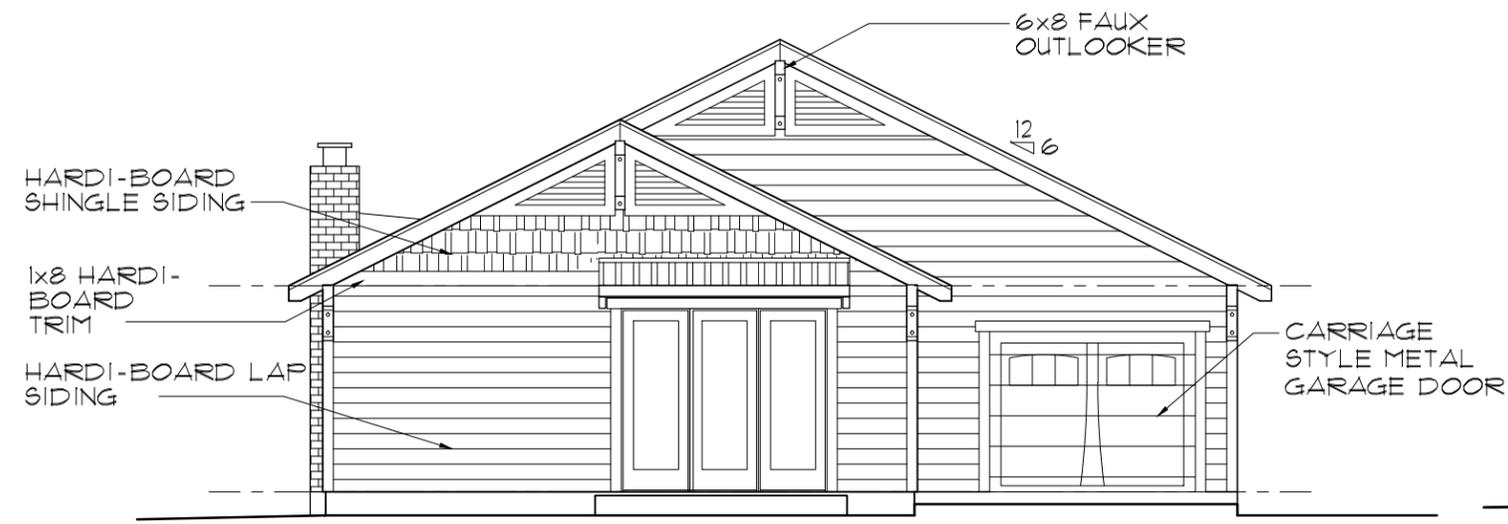

GARAGE ELEVATION

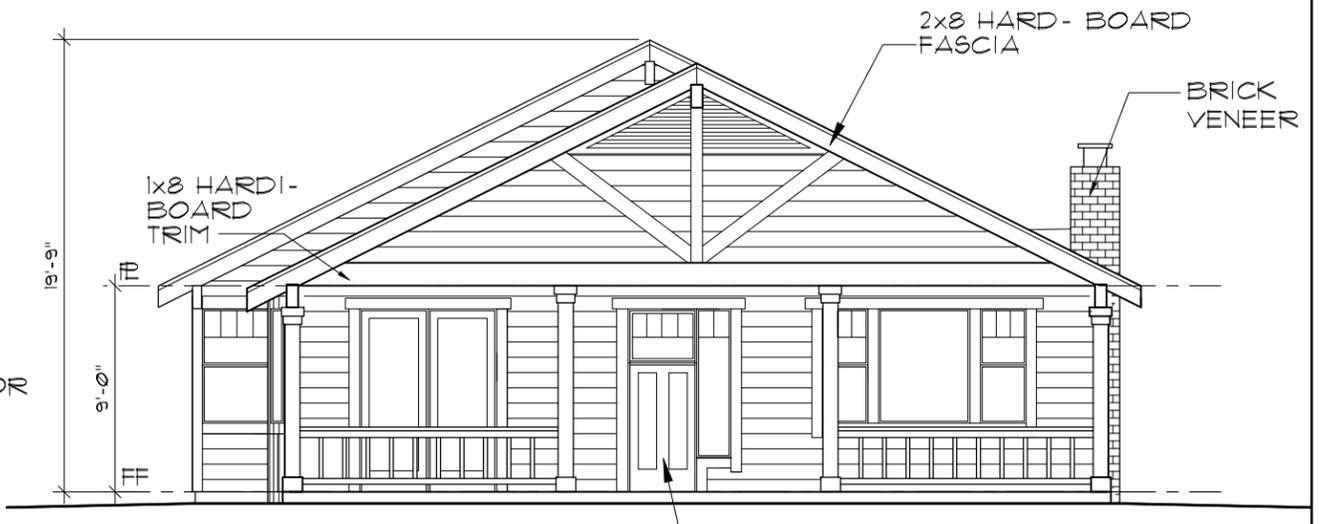

FRONT ELEVATION

POCKET BUNGALOW (H)
 SCALE: 1/8" = 1'-0"
 SINGLE LEVEL

REVISIONS

DRAWN BY: MM
 DATE: 3/21/19

NOT FOR CONSTRUCTION

MICHAEL KENT MURPHY ARCHITECT
 500 AUBURN FOLSOM RD. SUITE 100
 AUBURN CA 95603 - (530) 823-3379

NEVADA COUNTY
 RINCON DEL RIO
 RINCON WAY

A RESIDENTIAL PROJECT FOR: RINCON DEL RIO

SHEET