



M:\MKM\RINCON DEL RIO 3-27-18\FOUNTAIN\FLRPLN-Fountain.dwg, 4/11/2019 11:52:04 AM, KONICA MINOLTA C364SeriesPS

4-4-19

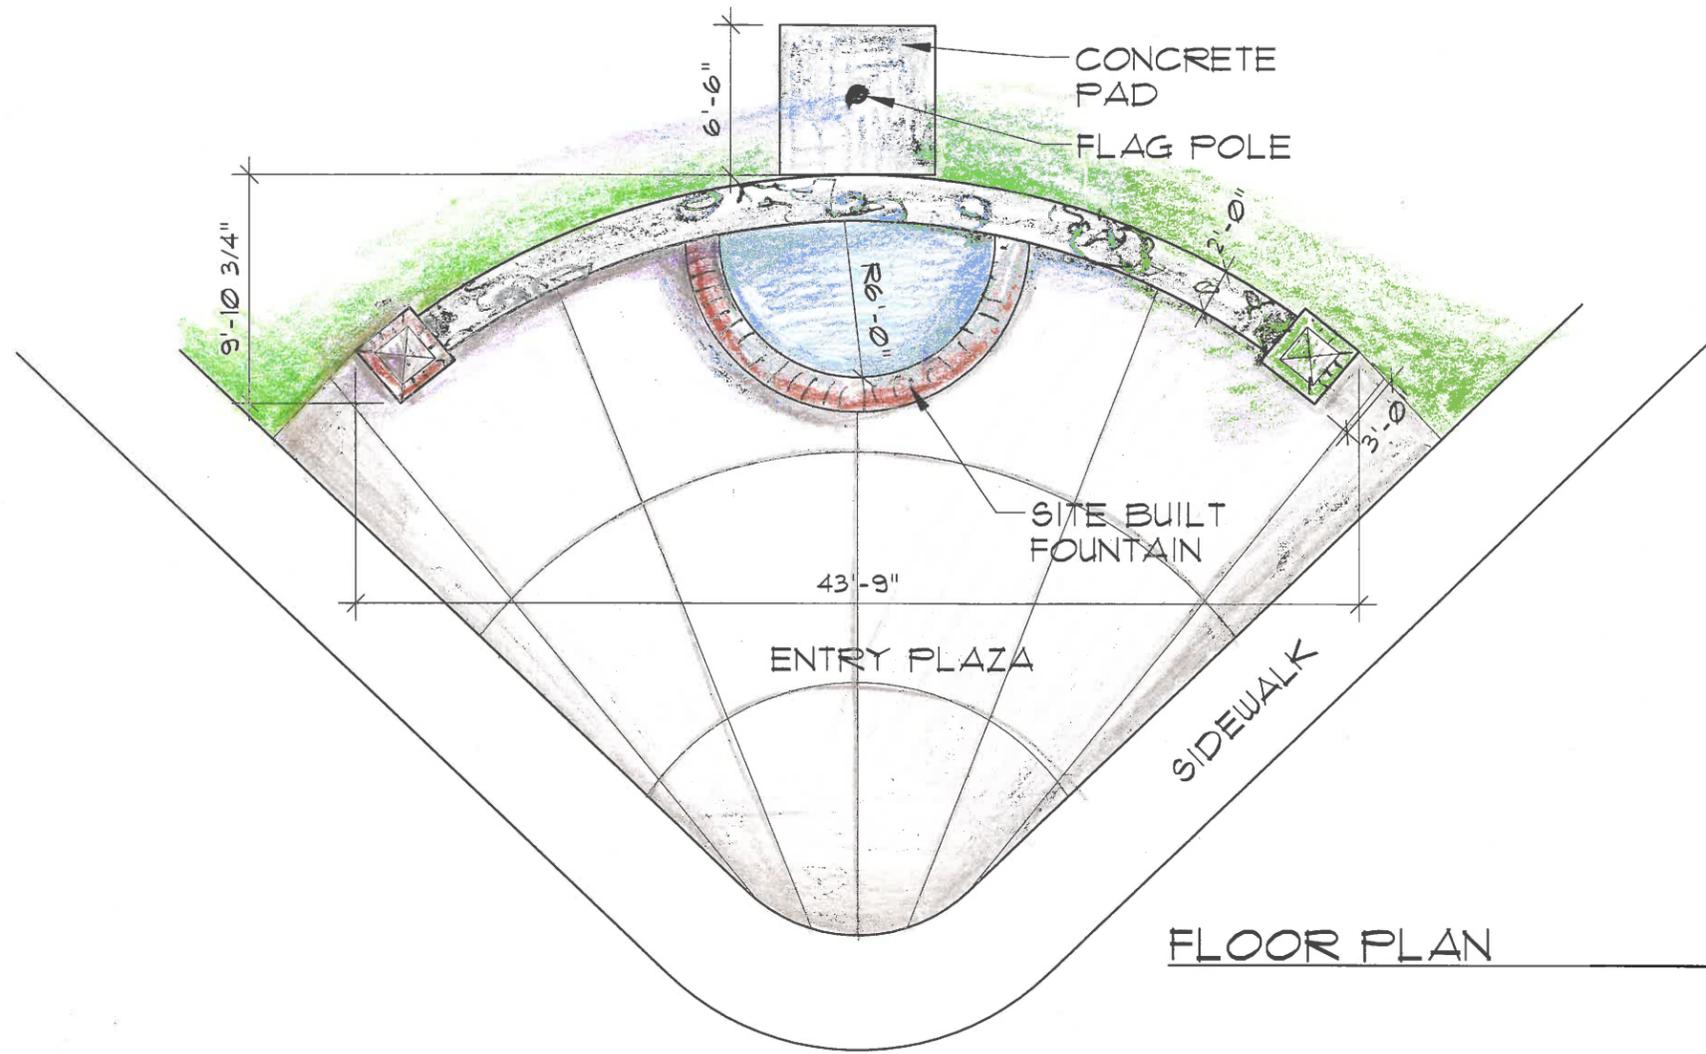


FLOOR PLAN

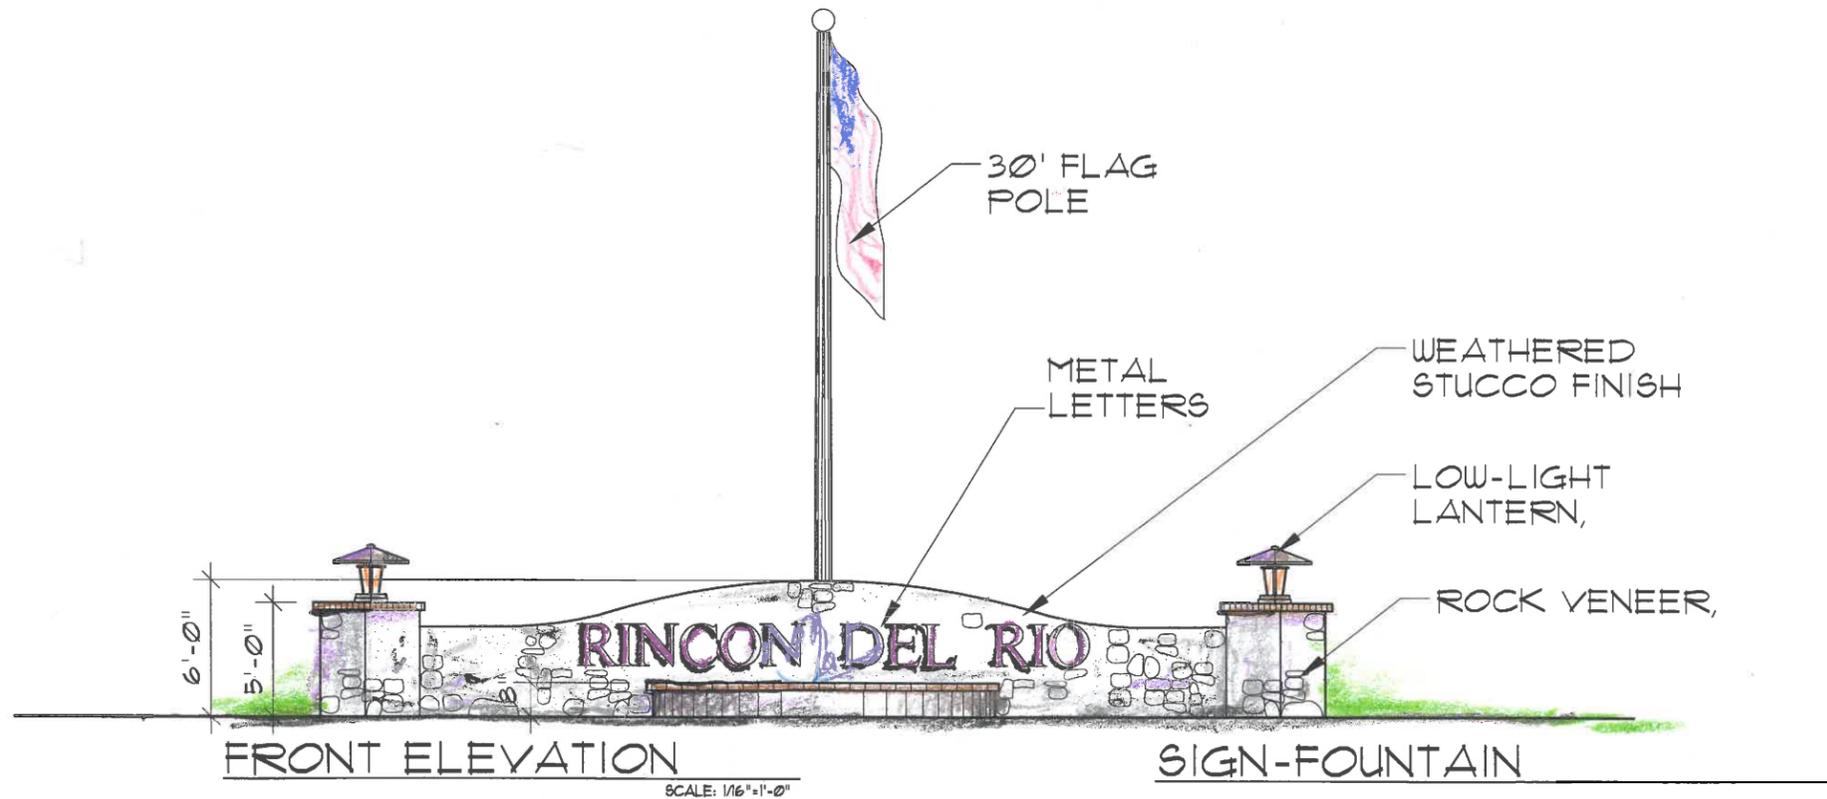

FRONT ELEVATION

SIGN-FOUNTAIN

SCALE: 1/16"=1'-0"

 

REVISED  
DRAWN BY:  
DATE:

NOT FOR  
CONSTRUCTION



MICHAEL KENT MURPHY  
ARCHITECT  
500 AUBURN FOLSOM RD. SUITE 100  
AUBURN CA 95603 - (530) 823-3379



NEVADA COUNTY

RINCON DEL RIO

RINCON WAY

SHEET

