



**COUNTY OF NEVADA
COMMUNITY DEVELOPMENT AGENCY
BUILDING DEPARTMENT**

950 MAIDU AVE, STE 170, NEVADA CITY, CA 95959-8617
(530) 265-1222 FAX (530) 265-8794 mynevadacounty.com

Propane Tank Permit Requirements

Complete Permit application

Provide a site plan to scale: 1"=20' to 1"= 60' scale.

Minimum size paper is 11"x 17".


Minimum 2 set's of Site Plans required for review.

Indicate on Site Plan : all structures; septic tank, leach fields and replacement area, driveway.

Indicate location of propane tank - setback from property lines and structures.

Indicate pipe size & length , pipe material, gas type (LP or Natural) . Appliance's BTU's and there locations (proposed or future appliance)*

* provide CF-1R energy forms for new or changed out appliances, ie. HVAC, water heaters, etc.

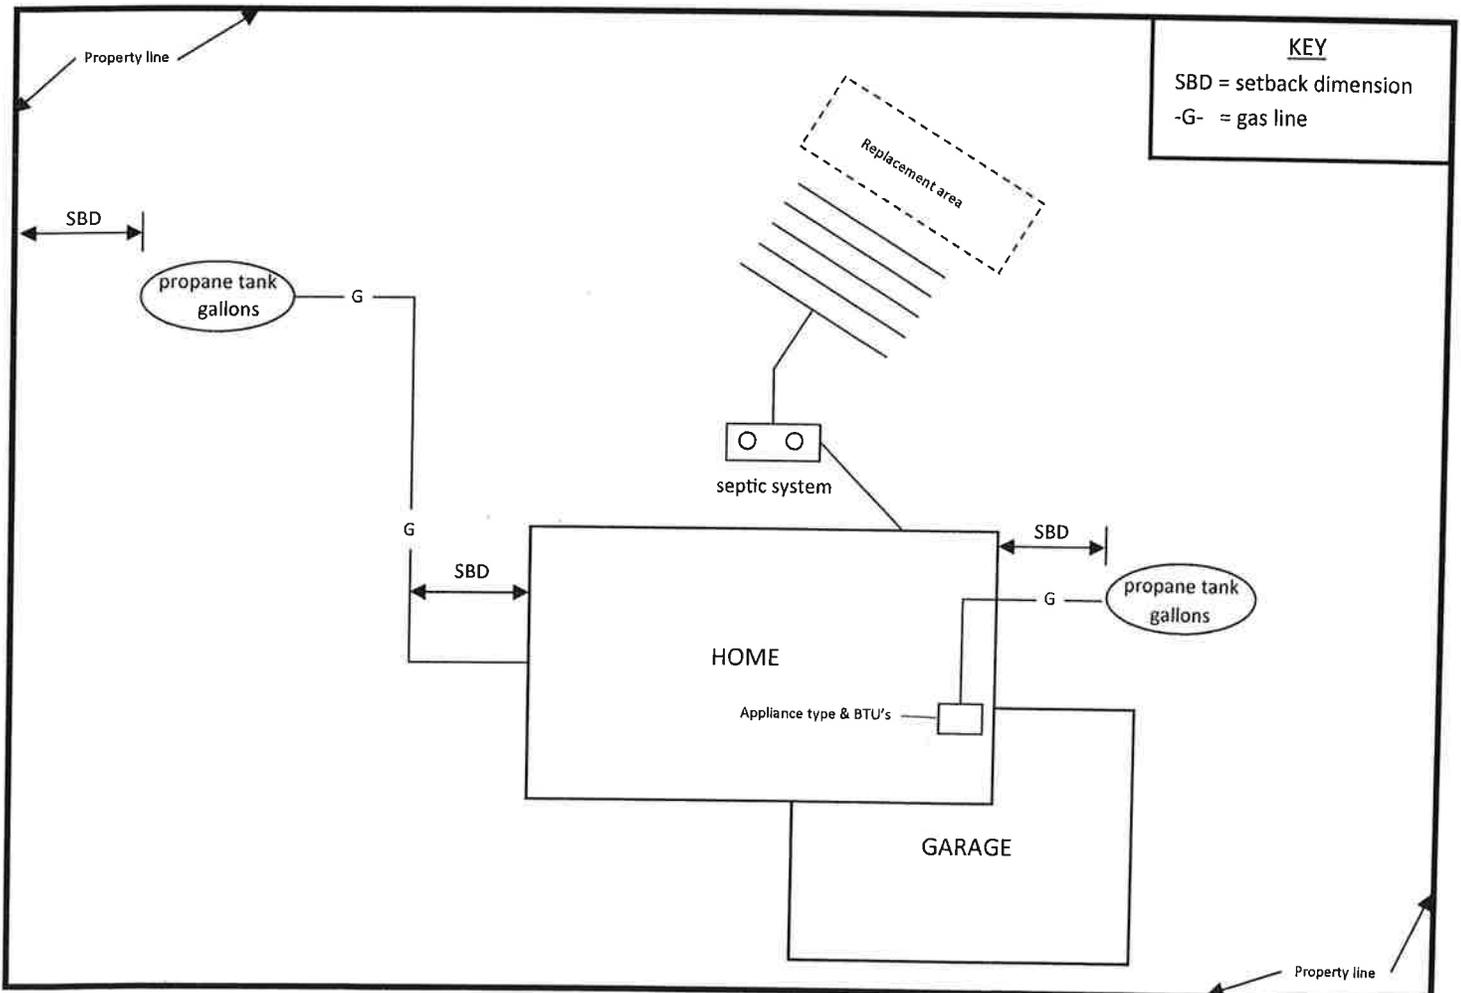

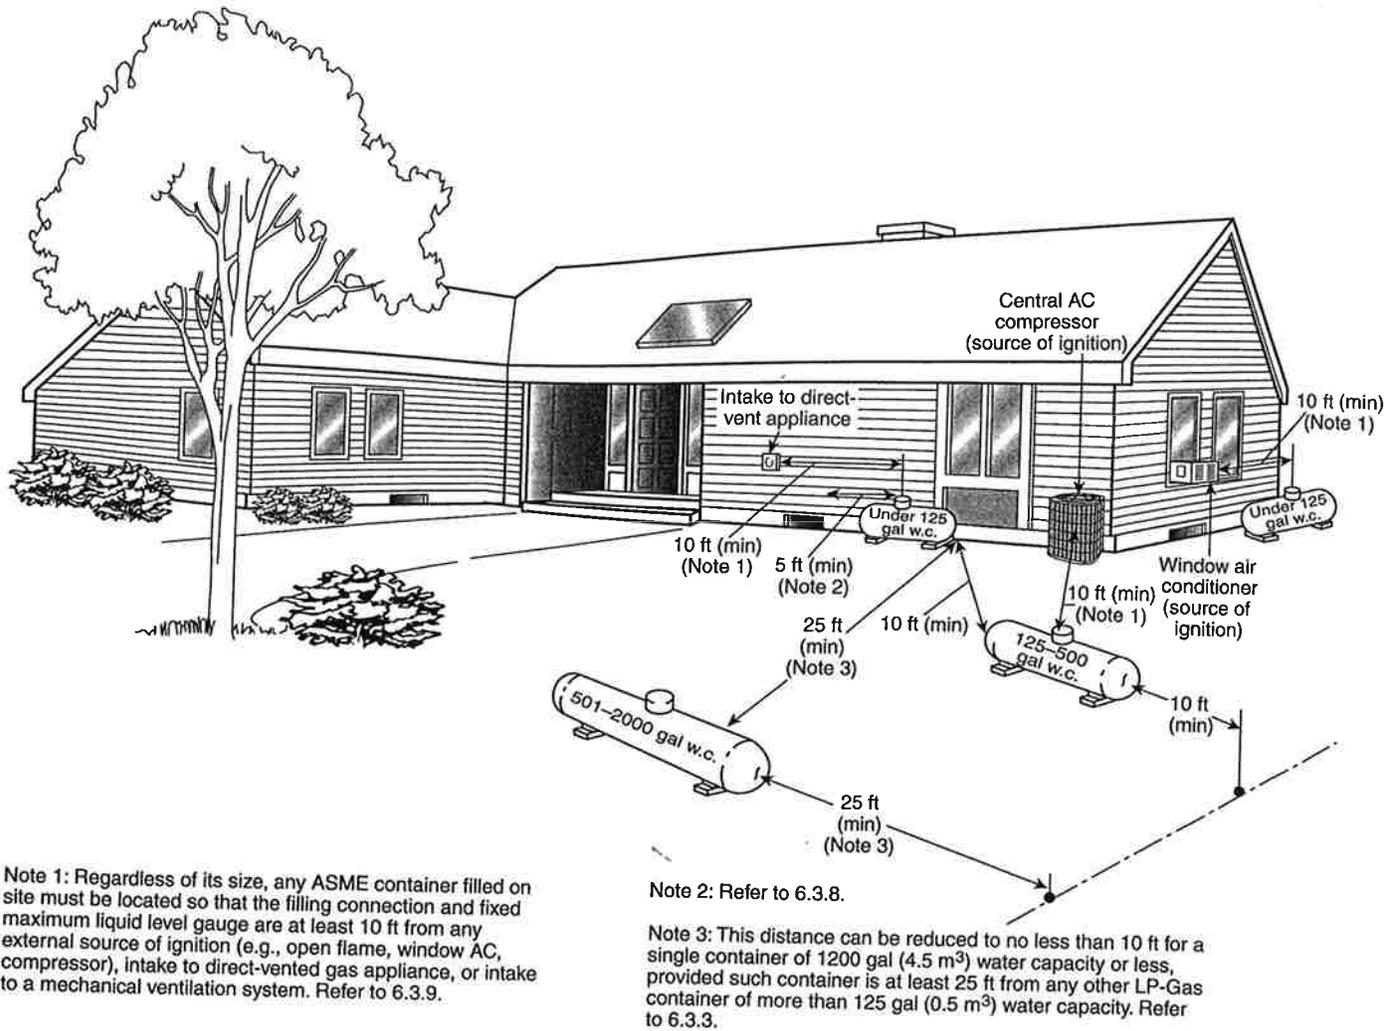


FIGURE I.1(b) Aboveground ASME Containers. (Figure for illustrative purposes only; code shall govern.)