




5 UNIT ATTACHED CONDOMINIUMS

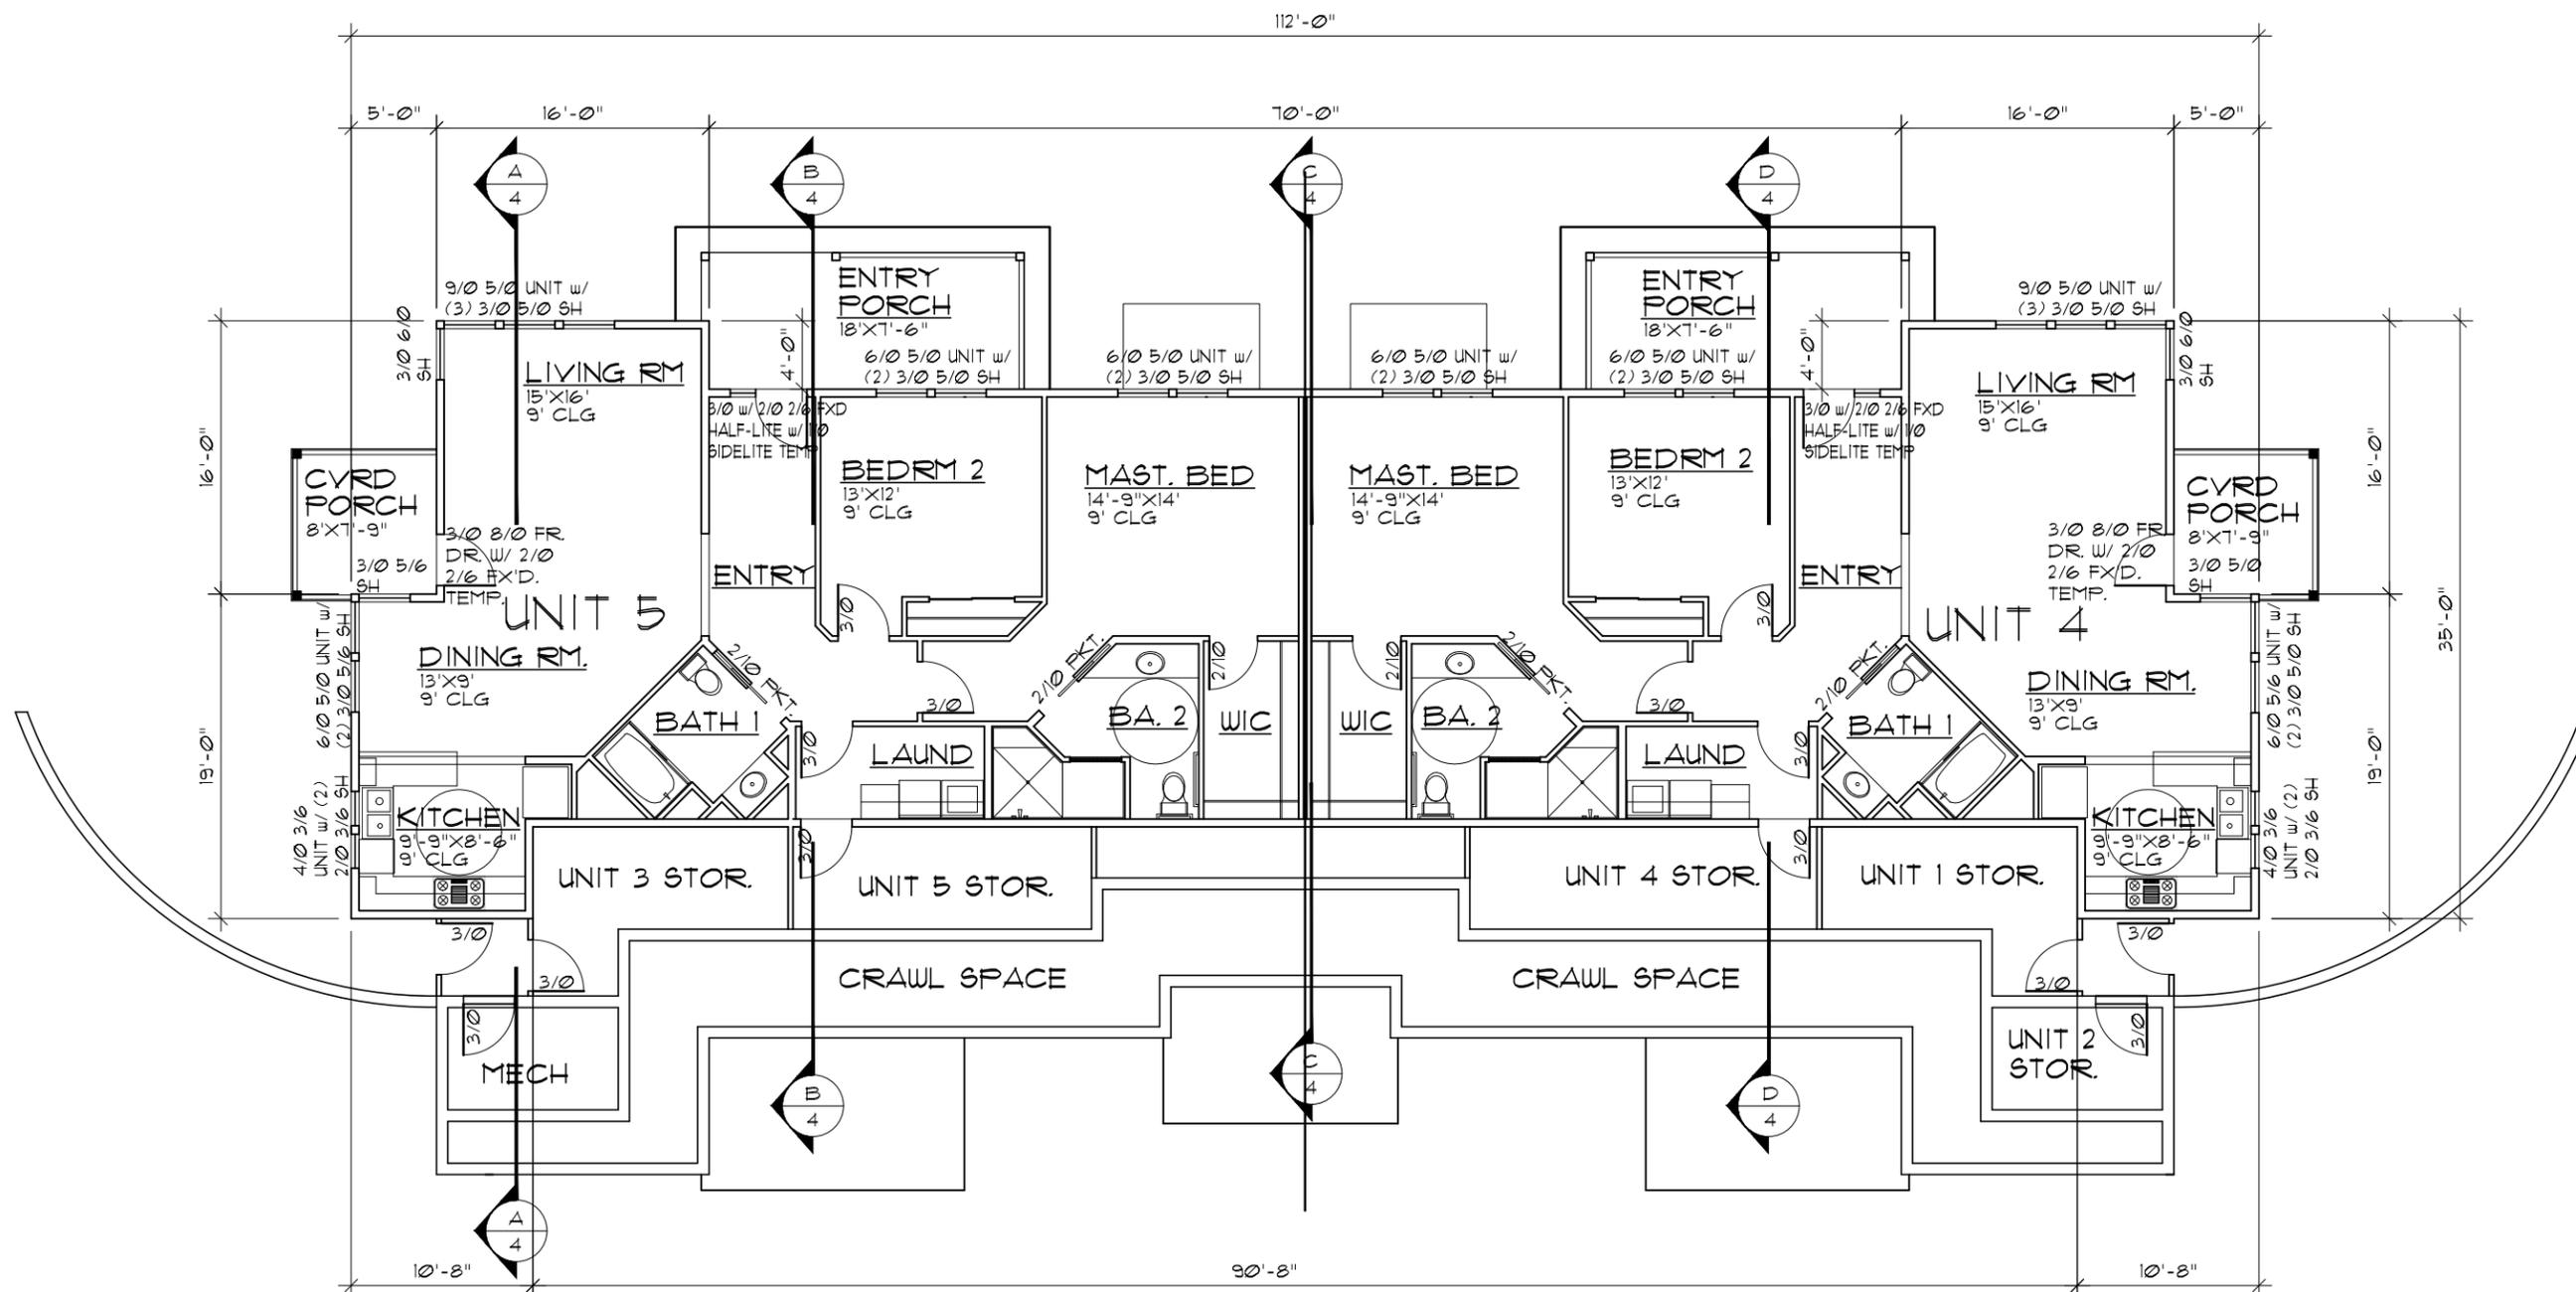

MAIN FLOOR PLAN-2 UNITS


2,946 SQ.FT.
UNIT 5 & 6: 1,413 SQ. FT.

SCALE: 3/32"=1'-0"

CONDOMINIUM 5 UNIT APARTMENTS

REVISED	
DRAWN BY:	MM
DATE:	5/2/18
NOT FOR CONSTRUCTION	
MICHAEL KENT MURPHY ARCHITECT	
500 AUBURN FOLSOM RD. SUITE 100 AUBURN CA 95603 - (530) 823-3379	
RINCON DEL RIO	
NEVADA COUNTY	
RINCON WAY	
SHEET	

M:\MKM\RINCON DEL RIO 3-27-18\Condos 5 Unit\FLRPLN-Upper-Condos 5.dwg, 4/10/2019 1:29:01 PM, DWG To PDF.pc3

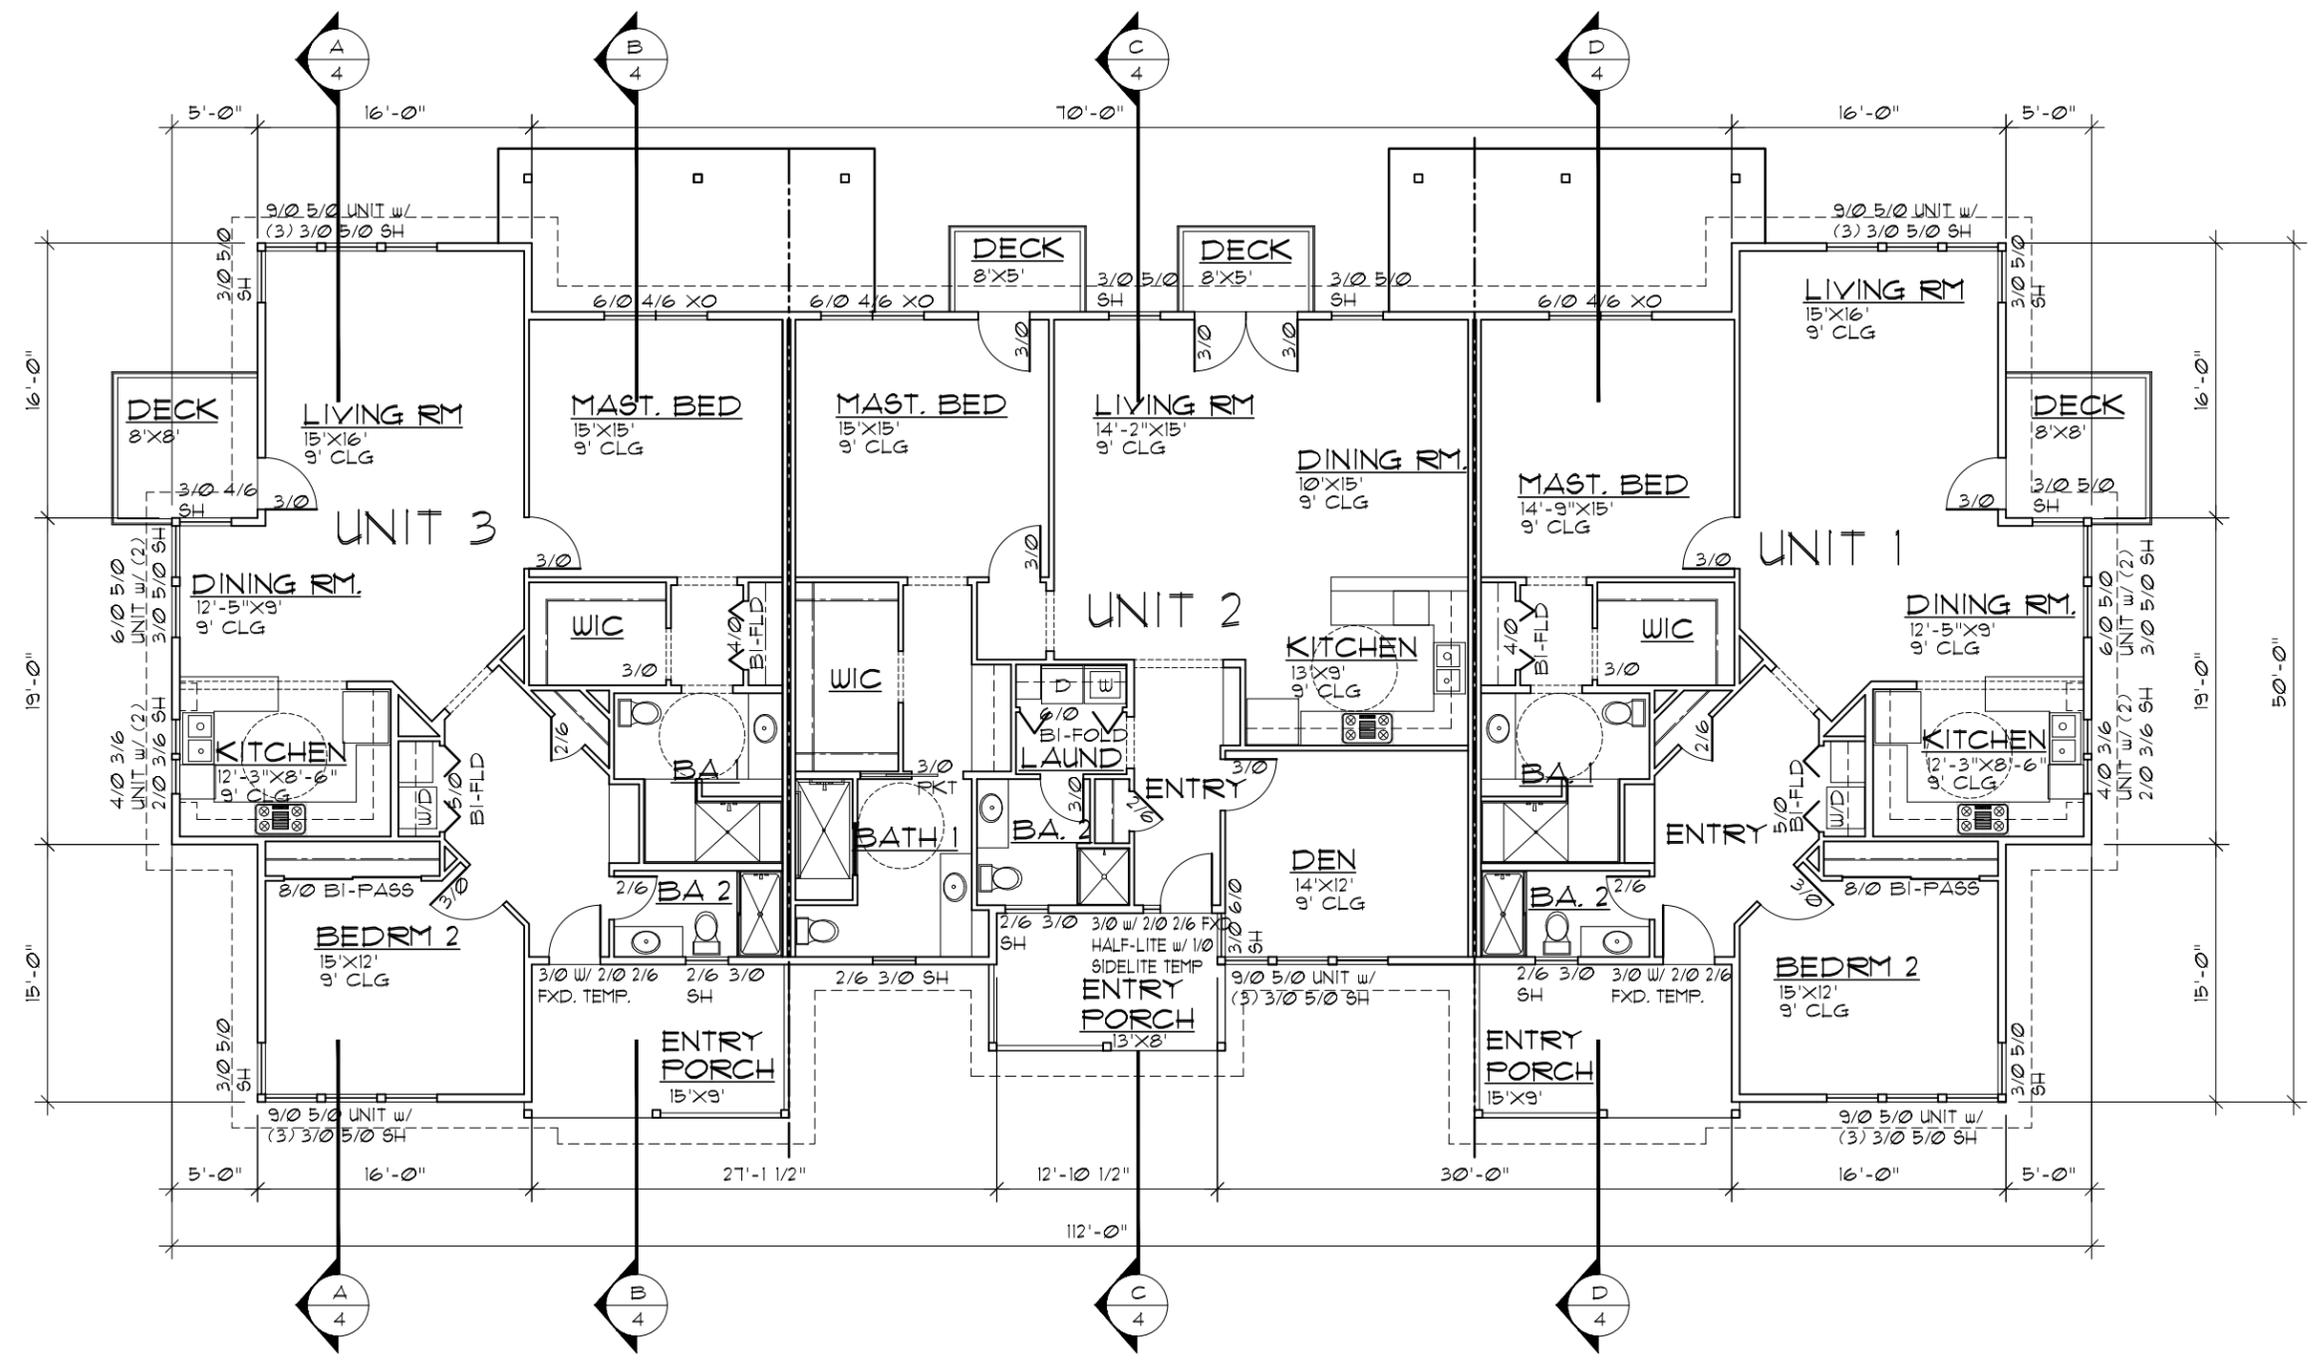


UPPER FLOOR PLAN-3 UNITS

4,411 SQ. FT.
 UNIT 1 & 3: 1,465 SQ. FT.
 UNIT 2: 1,481 SQ. FT.


SCALE: 3/32"=1'-0"

CONDOMINIUM 5 UNIT APARTMENTS

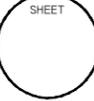	REVISED - DRAWN BY: MM DATE: 5/21/18
NOT FOR CONSTRUCTION	
MICHAEL KENT MURPHY ARCHITECT 500 AUBURN FOLSOM RD. SUITE 100 AUBURN CA 95603 - (530) 823-3379	NEVADA COUNTY RINCON DEL RIO RINCON WAY
	SHEET

M:\MKM\RINCON DEL RIO 3-27-18\Condos 5 Unit\ELEV-Condos 5.dwg, 4/10/2019 1:31:51 PM, DWG To PDF.pc3

4-4-19

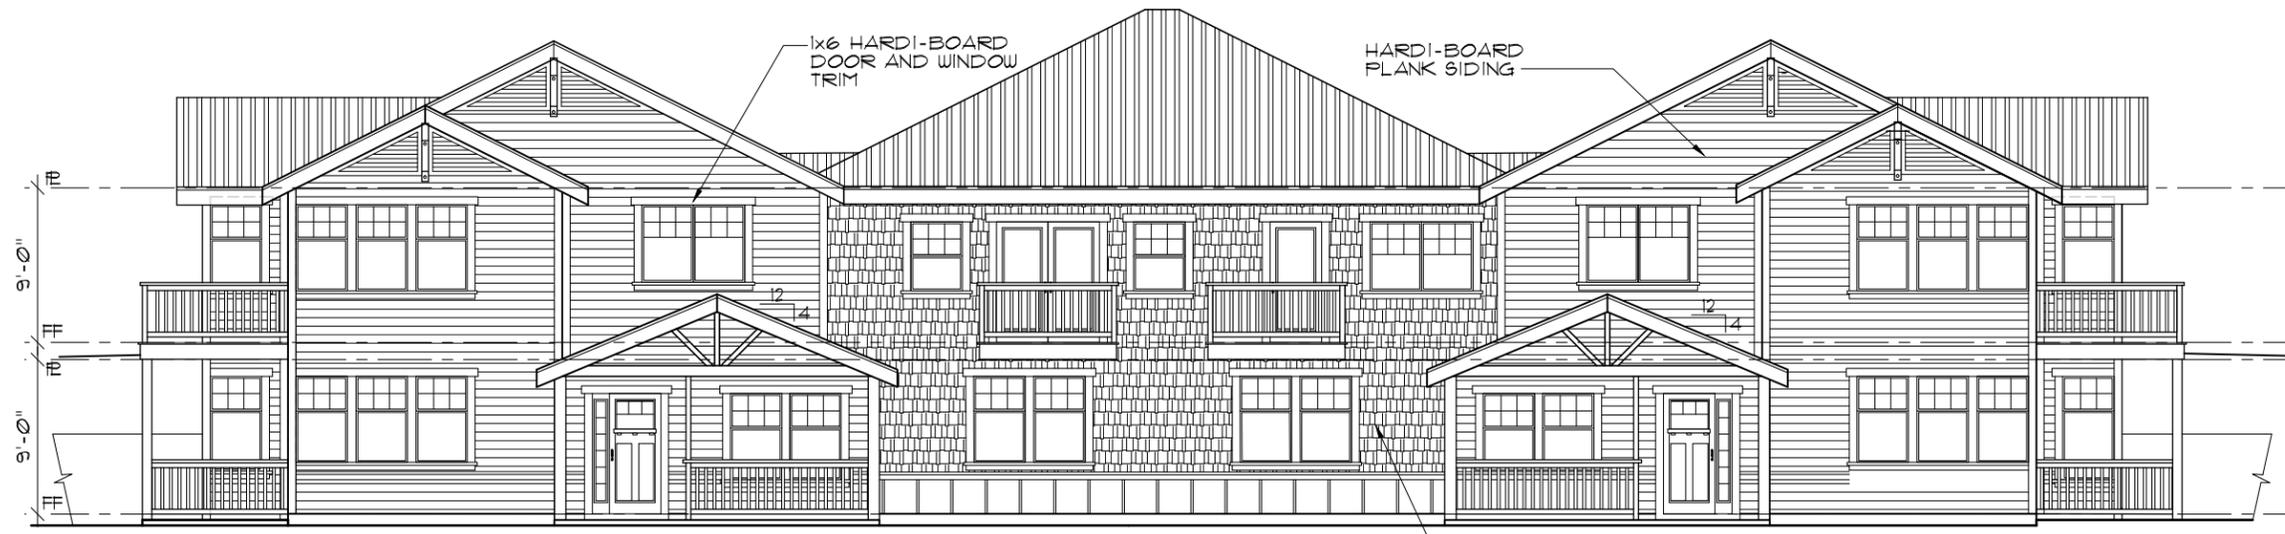


DOWNHILL ELEVATION



SIDE ELEVATION



SIDE ELEVATION

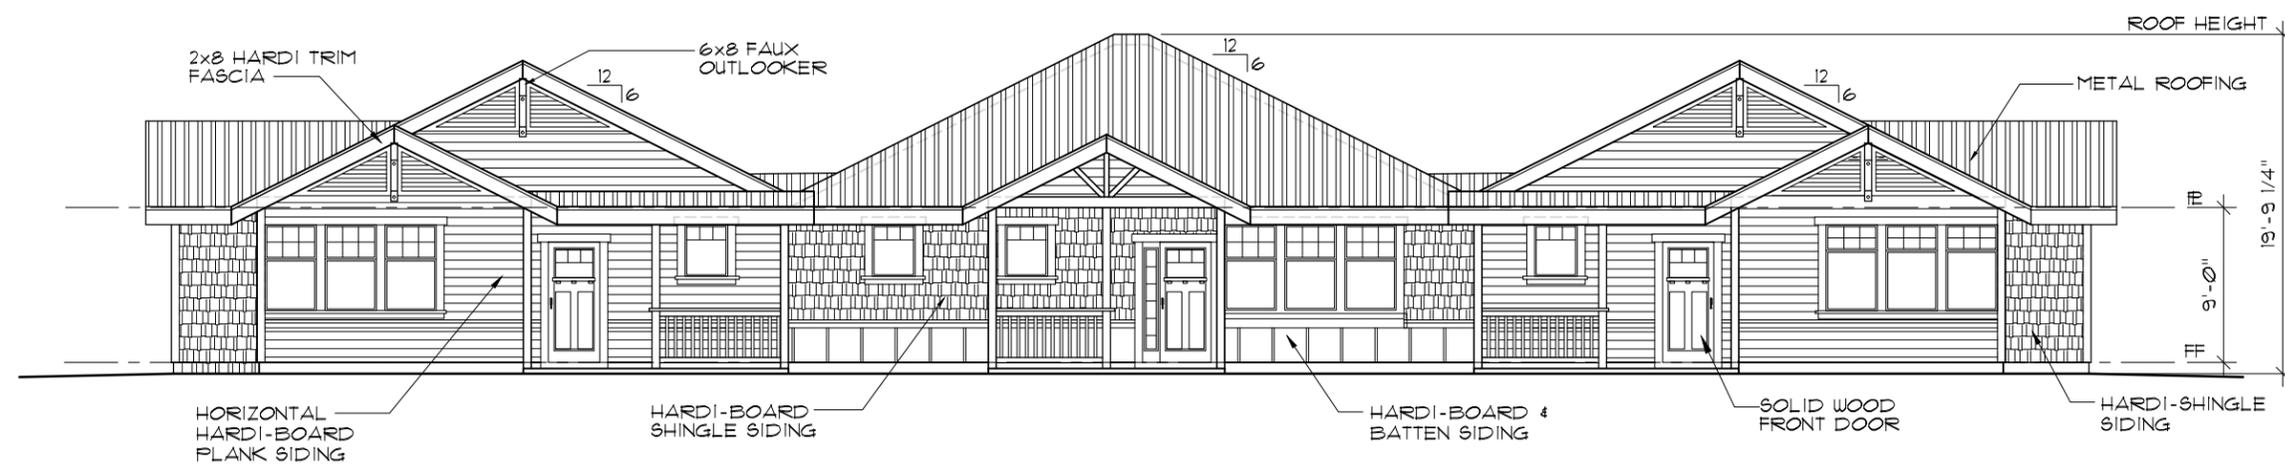

UPHILL ELEVATION

5 UNIT ATTACHED CONDOMINIUMS

SCALE: 3/32" = 1'-0"

REVISED

DRAWN BY: MM

DATE: 5/21/18

NOT FOR CONSTRUCTION

MICHAEL KENT MURPHY ARCHITECT
500 AUBURN FOLSOM RD. SUITE 100
AUBURN CA 95603 - (530) 823-3379

NEVADA COUNTY

RINCON DEL RIO

RINCON WAY

SHEET