

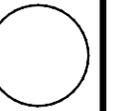


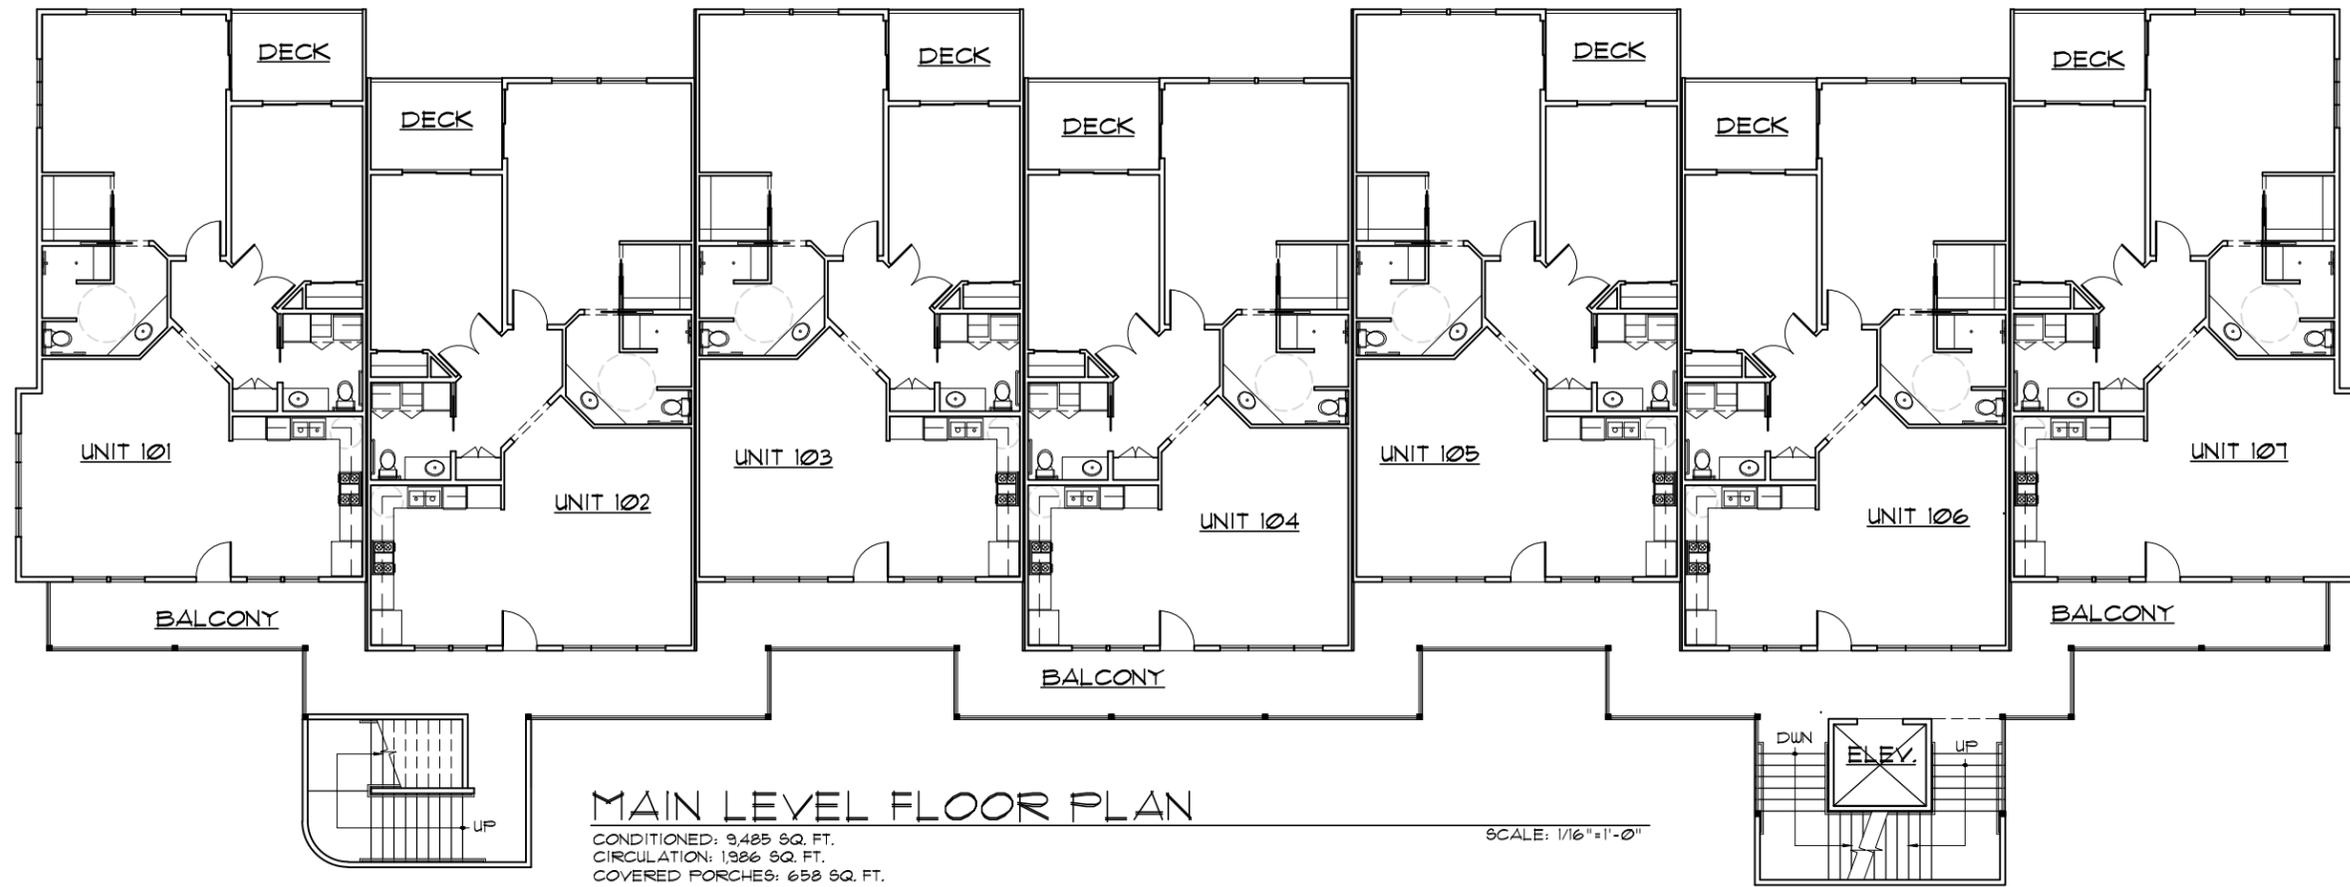

14 UNIT CONDOMINIUMS

M:\MKM\RINCON DEL RIO 3-27-18\Condos 14 Unit\FLRPLN-Condos.dwg, 4/3/2019 4:58:51 PM, DWG To PDF.pc3

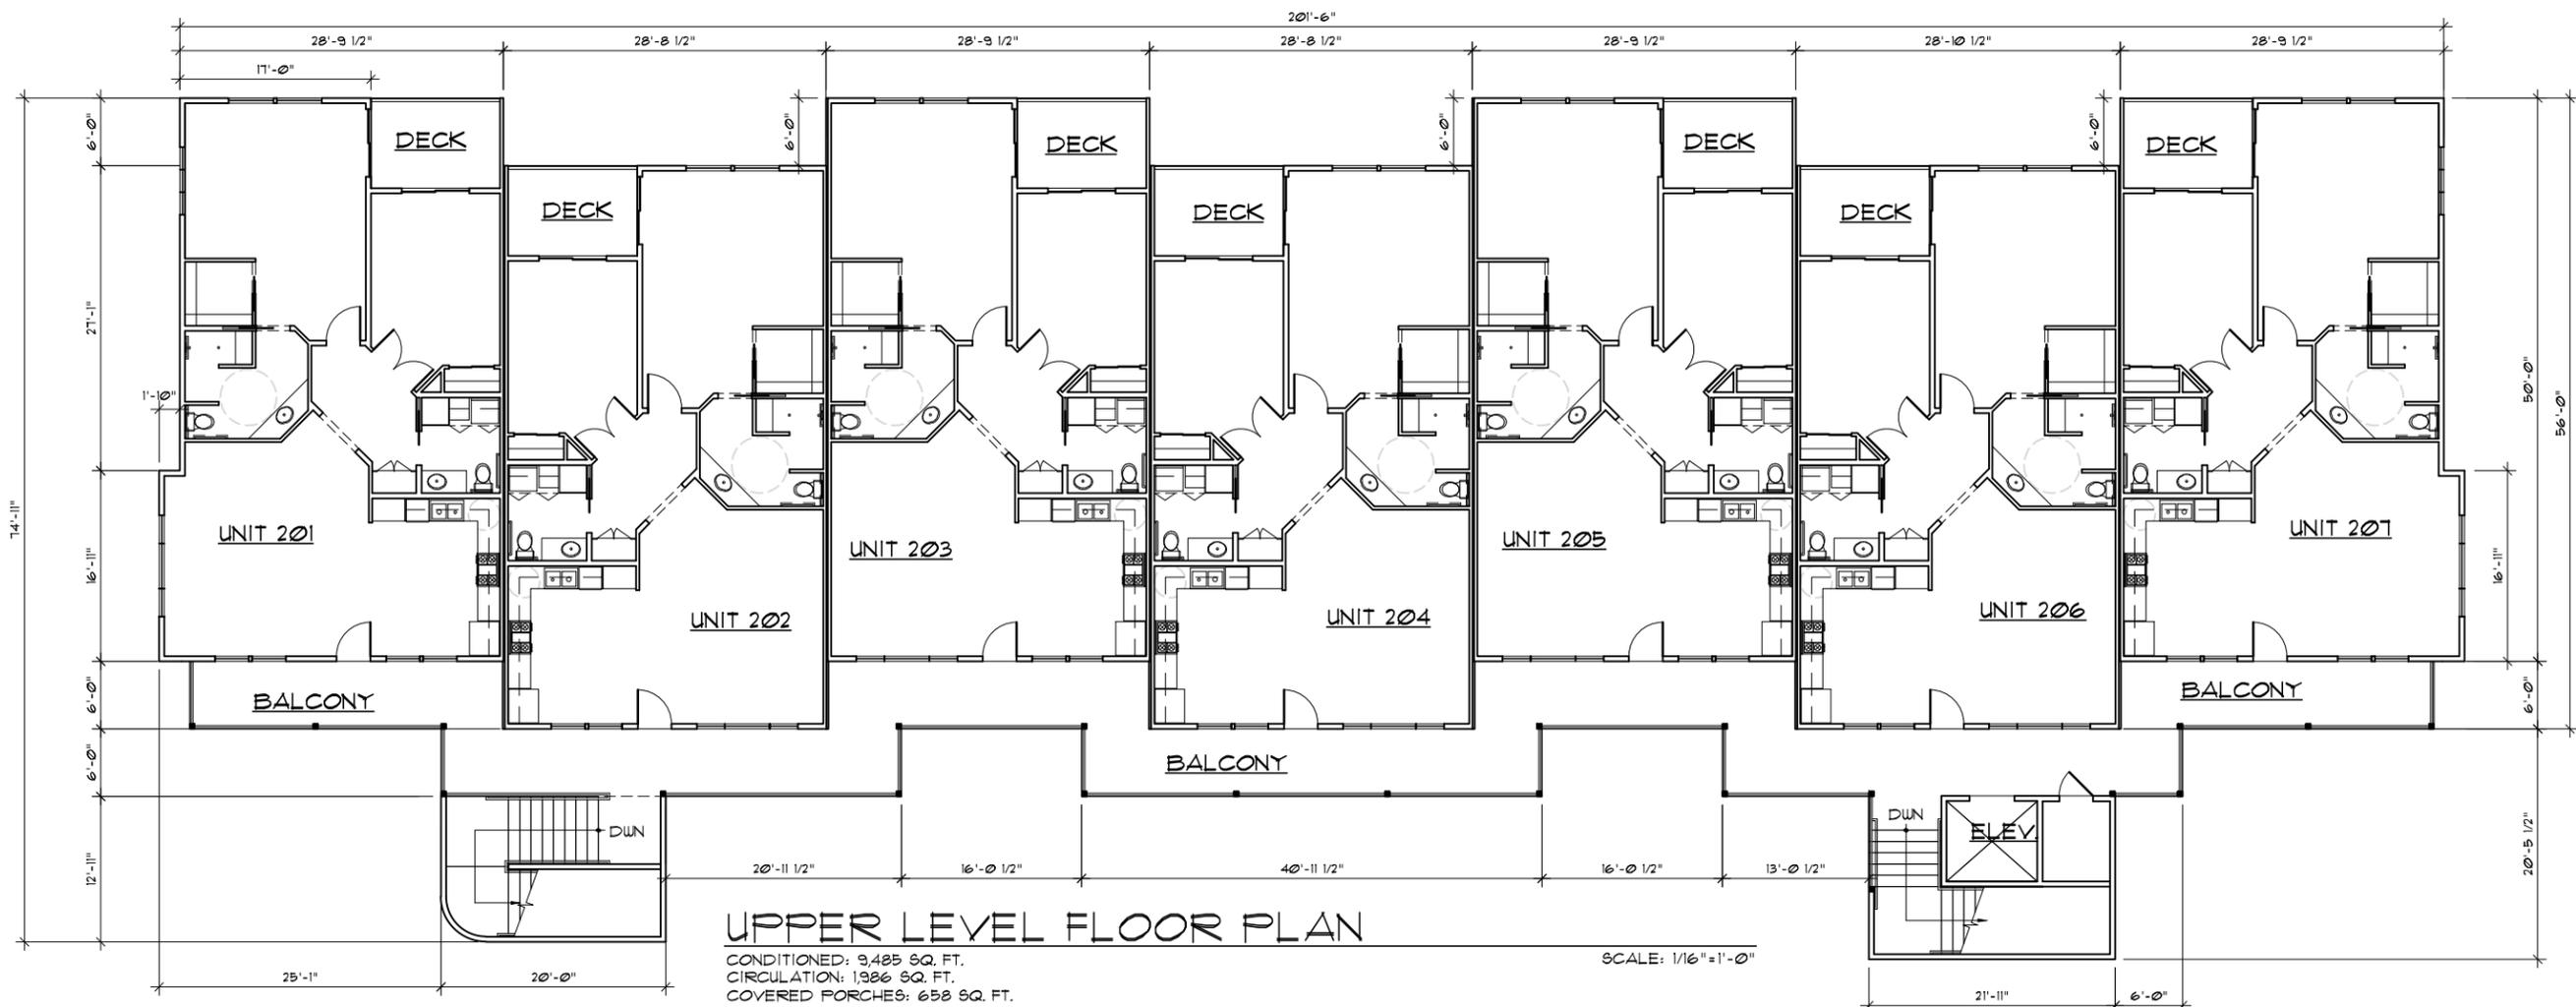

REVISED
DRAWN BY: MM
DATE: 3/21/19

NOT FOR CONSTRUCTION



MICHAEL KENT MURPHY ARCHITECT
500 AUBURN FOLSOM RD. SUITE 100
AUBURN CA 95603 - (530) 823-3379



NEVADA COUNTY


RINCON DEL RIO

RINCON WAY

A RESIDENTIAL PROJECT FOR:




SHEET

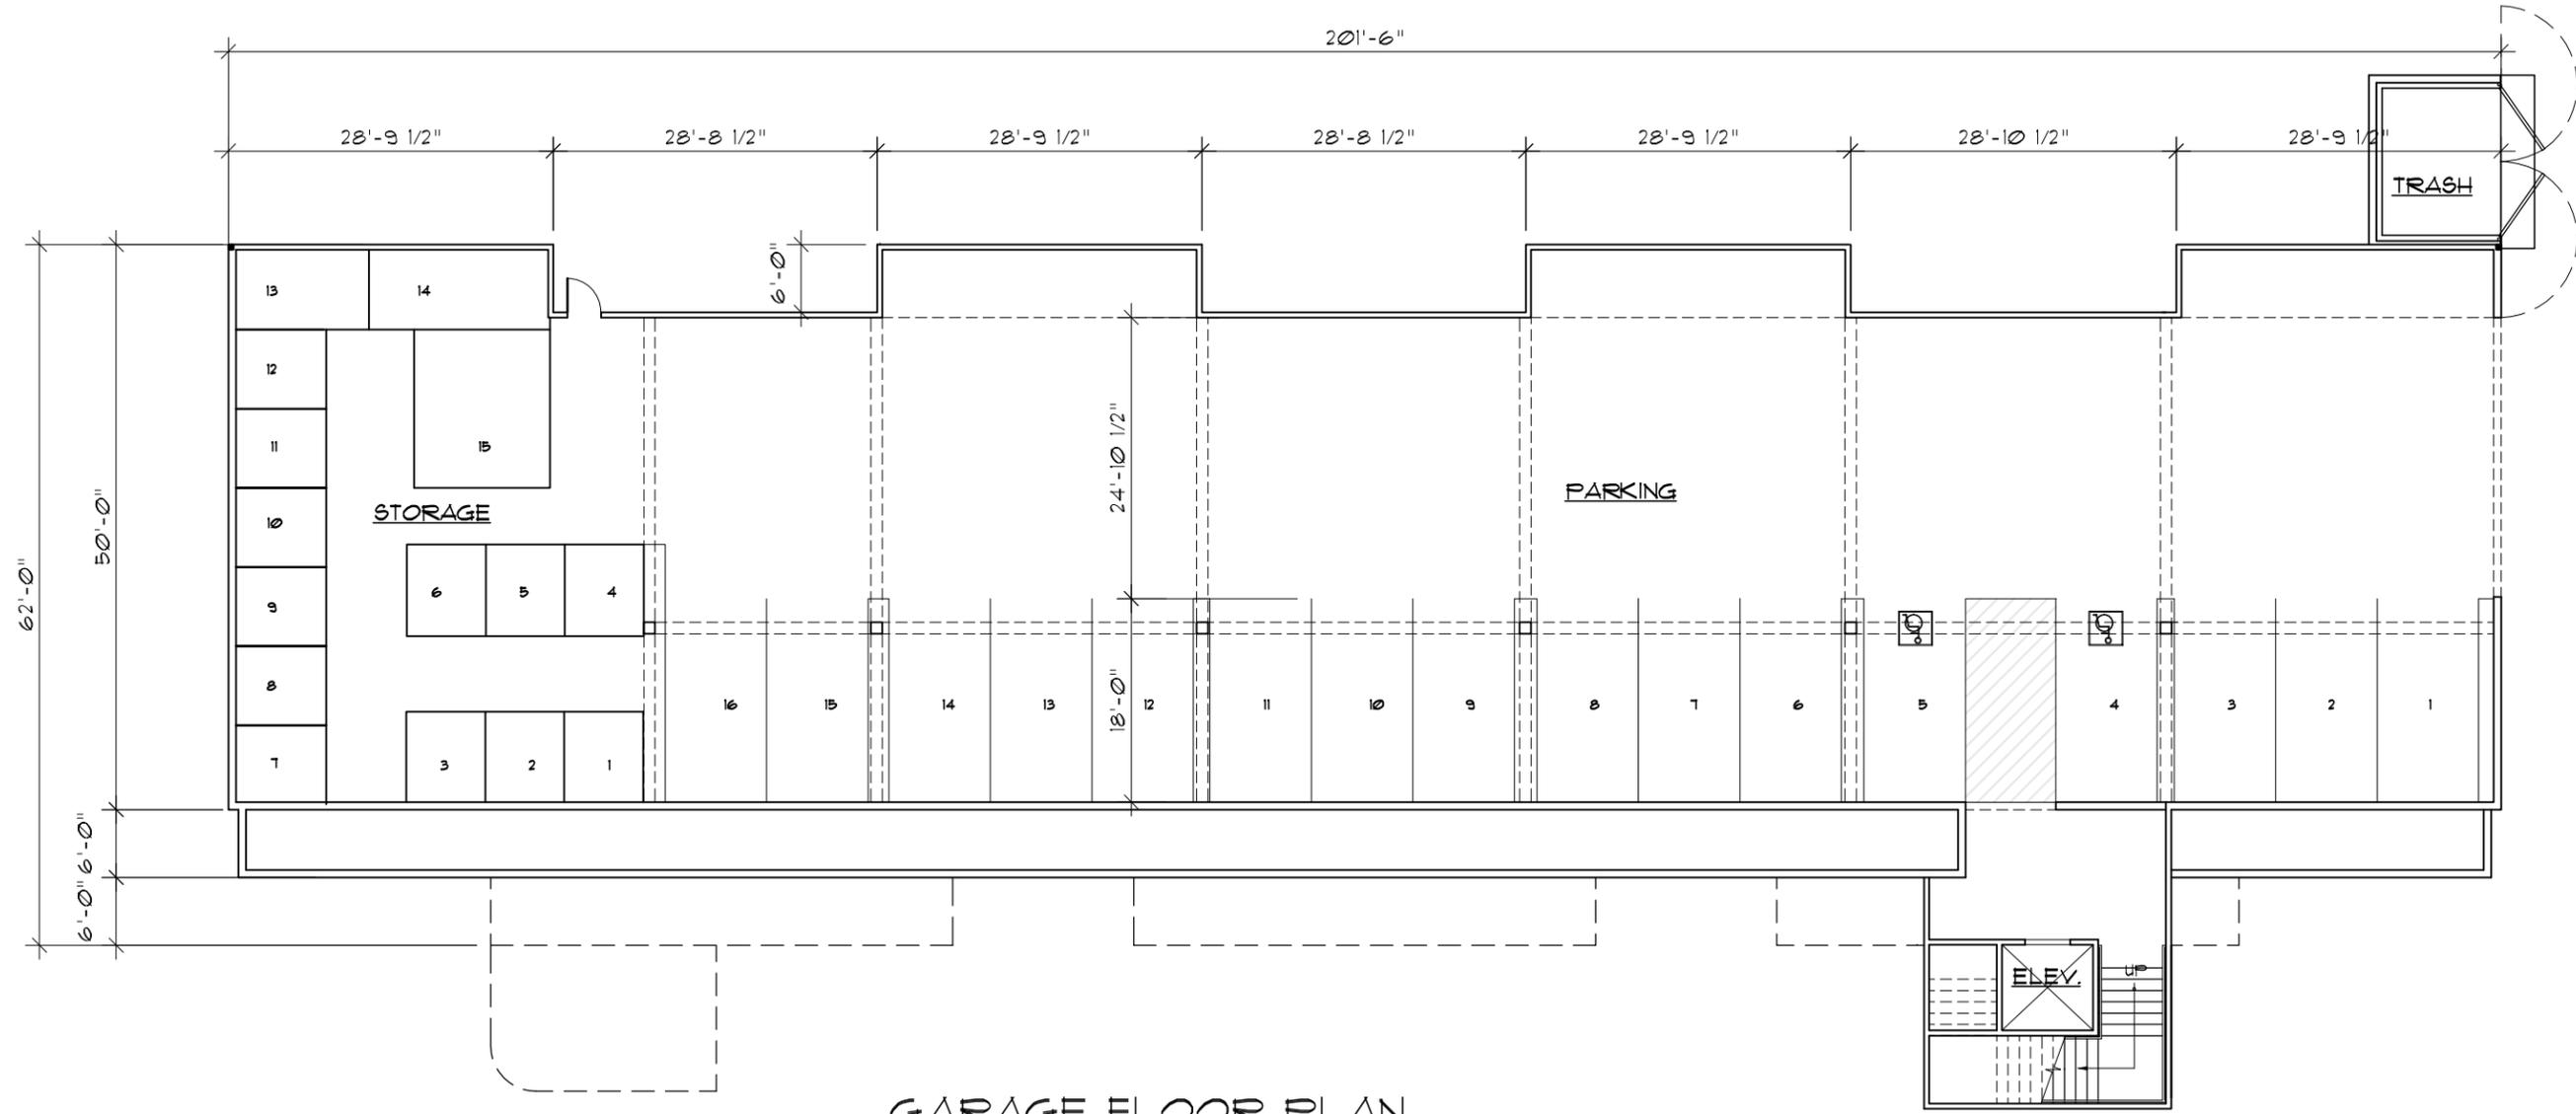

GARAGE FLOOR PLAN

SCALE: 1/16"=1'-0"

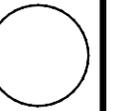

REVISED
DRAWN BY:
DATE:
3/21/19


NOT FOR
CONSTRUCTION



MICHAEL KENT MURPHY
ARCHITECT
500 AUBURN FOLSOM RD. SUITE 100
AUBURN CA 95603 - (530) 823-3379



A RESIDENTIAL PROJECT FOR:
RINCON DEL RIO
RINCON WAY
NEVADA COUNTY

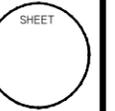


M:\MKM\RINCON DEL RIO 3-27-18\Condos 14 Unit\ELEV-Condos.dwg, 4/4/2019 10:59:50 AM, DWG To PDF.pc3




REAR ELEVATION


SCALE: 1"=10'-0"

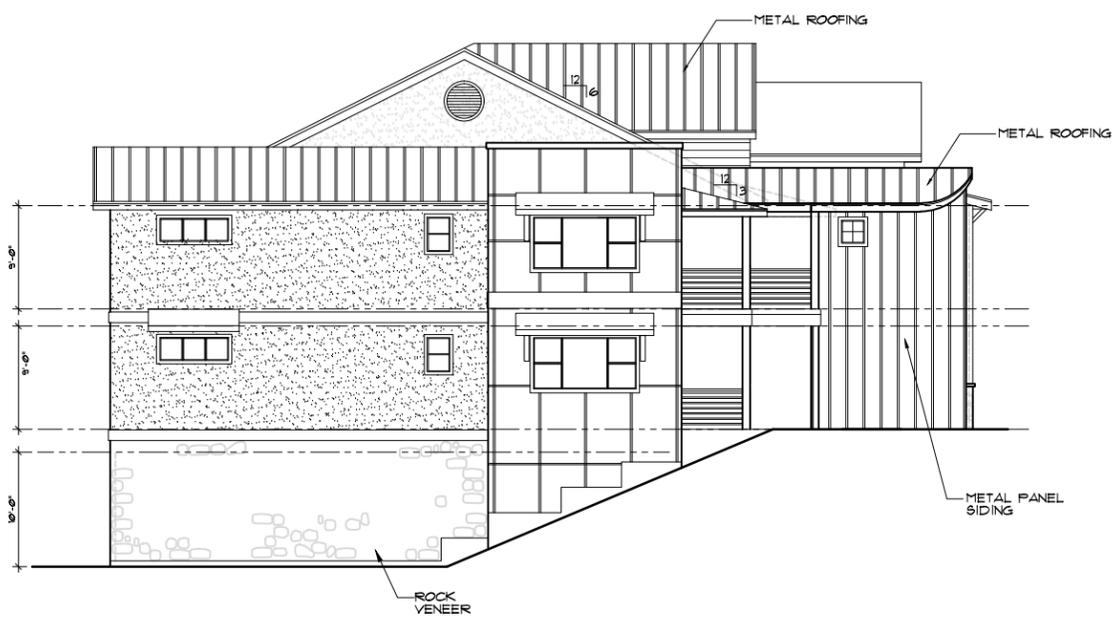

SIDE ELEVATION

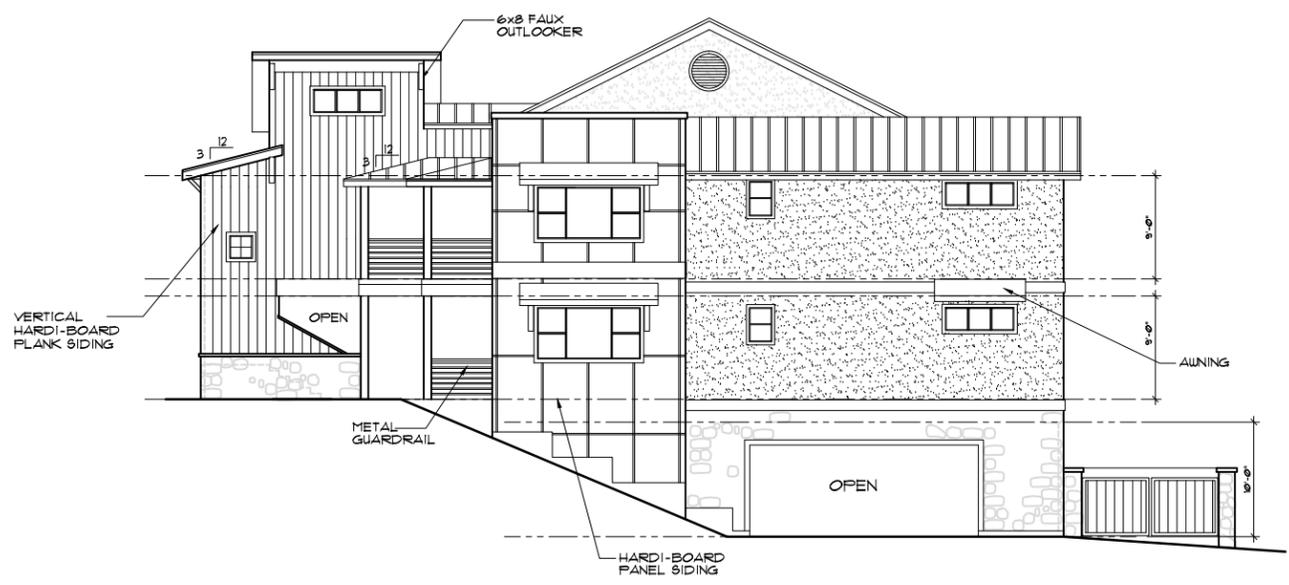

SIDE ELEVATION

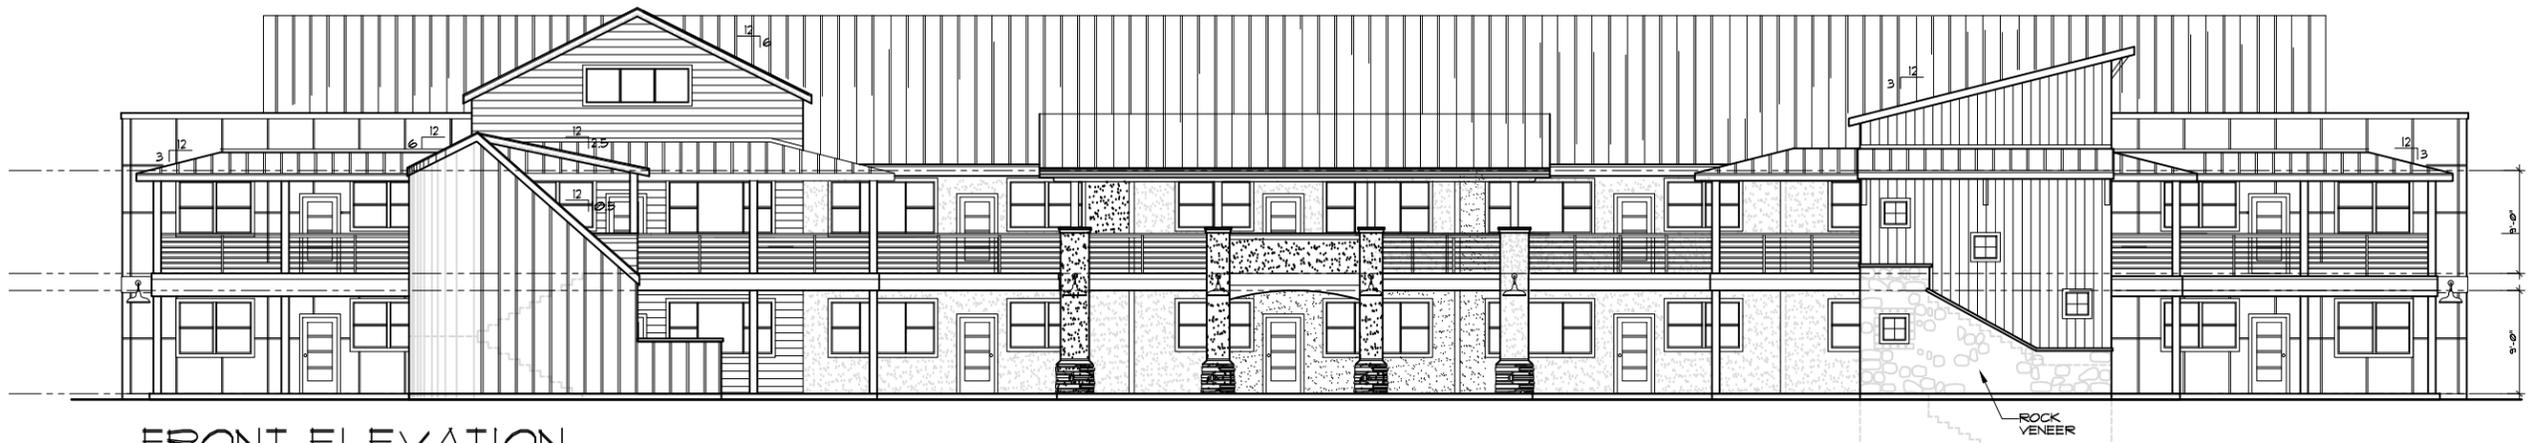

FRONT ELEVATION

SCALE: 1/16"=1'-0"

14 UNIT CONDOS

REVISED	
DRAWN BY:	MM
DATE:	3/2/19
NOT FOR CONSTRUCTION	
	
MICHAEL KENT MURPHY ARCHITECT 500 AUBURN FOLSOM RD. SUITE 100 AUBURN CA 95603 - (530) 823-3379	
	
A RESIDENTIAL PROJECT FOR: RINCON DEL RIO RINCON WAY NEVADA COUNTY	
SHEET	