



FLOOR PLAN-BARN A
2,800 SQ.FT.

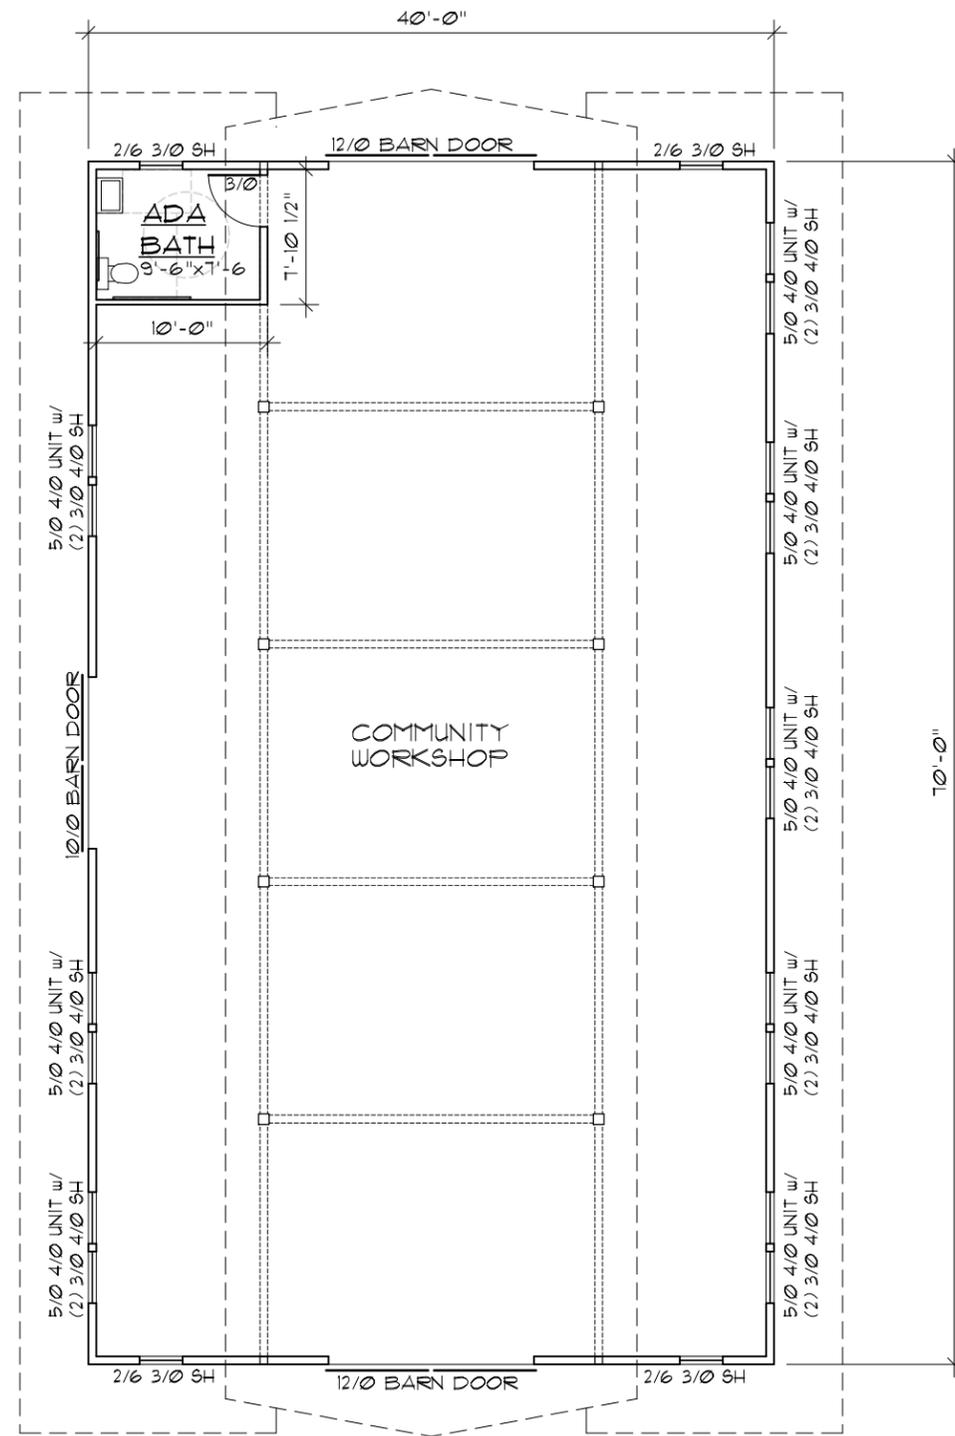

FLOOR PLAN-BARN B
2,800 SQ.FT.

SCALE: 3/32" = 1'-0"

COMMUNITY BARNs

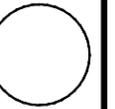

| |
|------------------|
| REVISED |
| DRAWN BY: ZFM |
| DATE: 3/21/19 |

NOT FOR
CONSTRUCTION



MICHAEL KENT MURPHY
ARCHITECT
500 AUBURN FOLSOM RD. SUITE 100
AUBURN CA 95603 - (530) 823-3379



NEVADA COUNTY

RINCON DEL RIO

RINCON WAY

SHEET



M:\MKM\RINCON DEL RIO 3-27-18\Barns\ELEVATIONS.dwg, 4/12/2019 9:32:16 AM, 1:1, Janel Lewis




SIDE ELEVATION

SCALE: 3/32"=1'-0"




REAR ELEVATION

SCALE: 3/32"=1'-0"

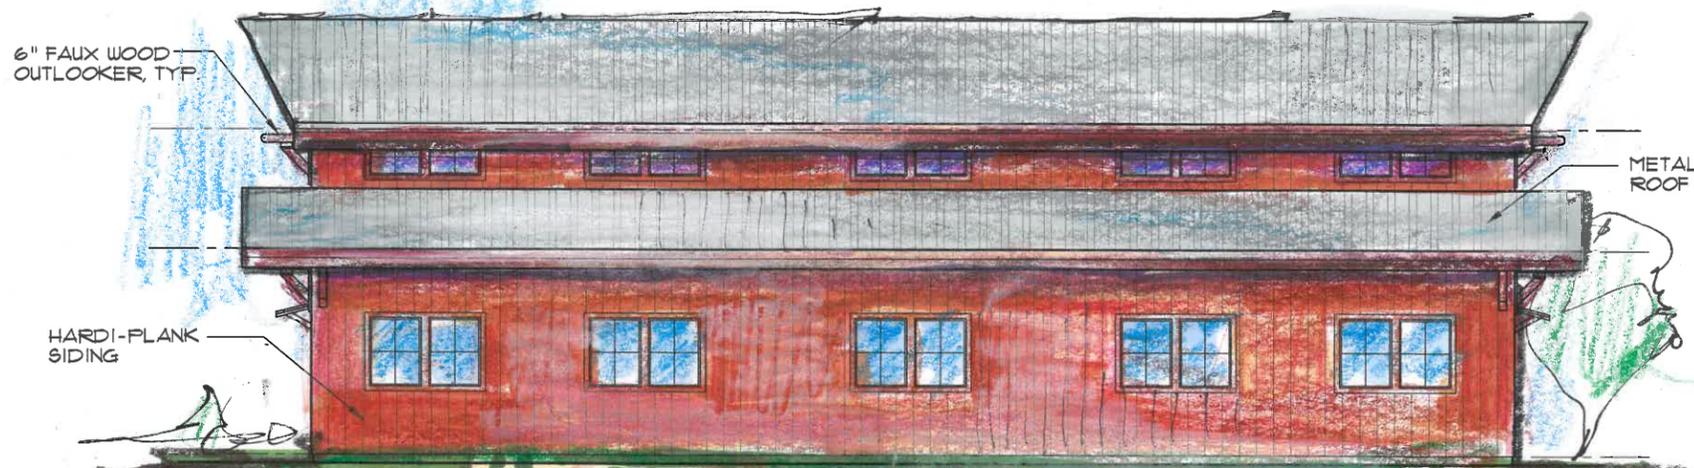

SIDE ELEVATION

SCALE: 3/32"=1'-0"

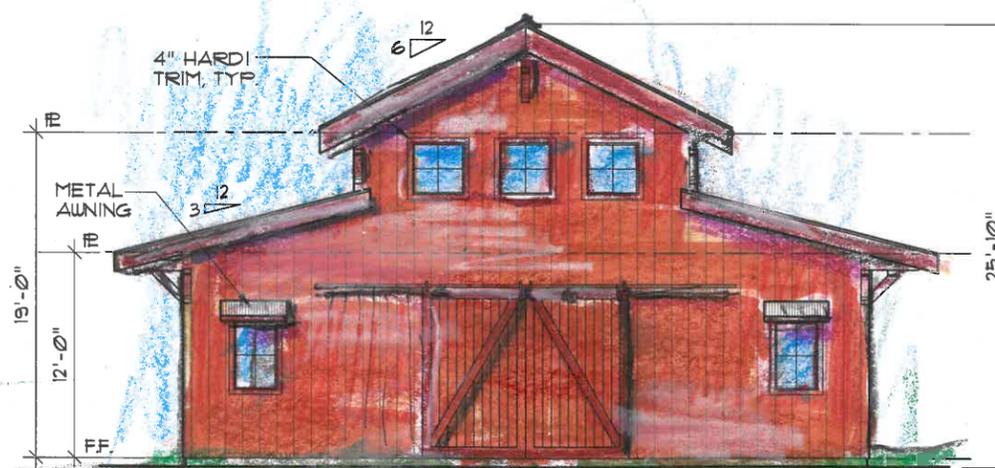

FRONT ELEVATION

SCALE: 3/32"=1'-0"

COMMUNITY BARNs

REVISION
DRAWN BY: MM
DATE: 3/2/19

NOT FOR CONSTRUCTION



MICHAEL KENT MURPHY ARCHITECT
500 AUBURN FOLSOM RD. SUITE 100
AUBURN CA 95603 - (530) 823-3379



NEVADA COUNTY

RINCON DEL RIO

A RESIDENTIAL PROJECT FOR:
RINCON WAY

SHEET