
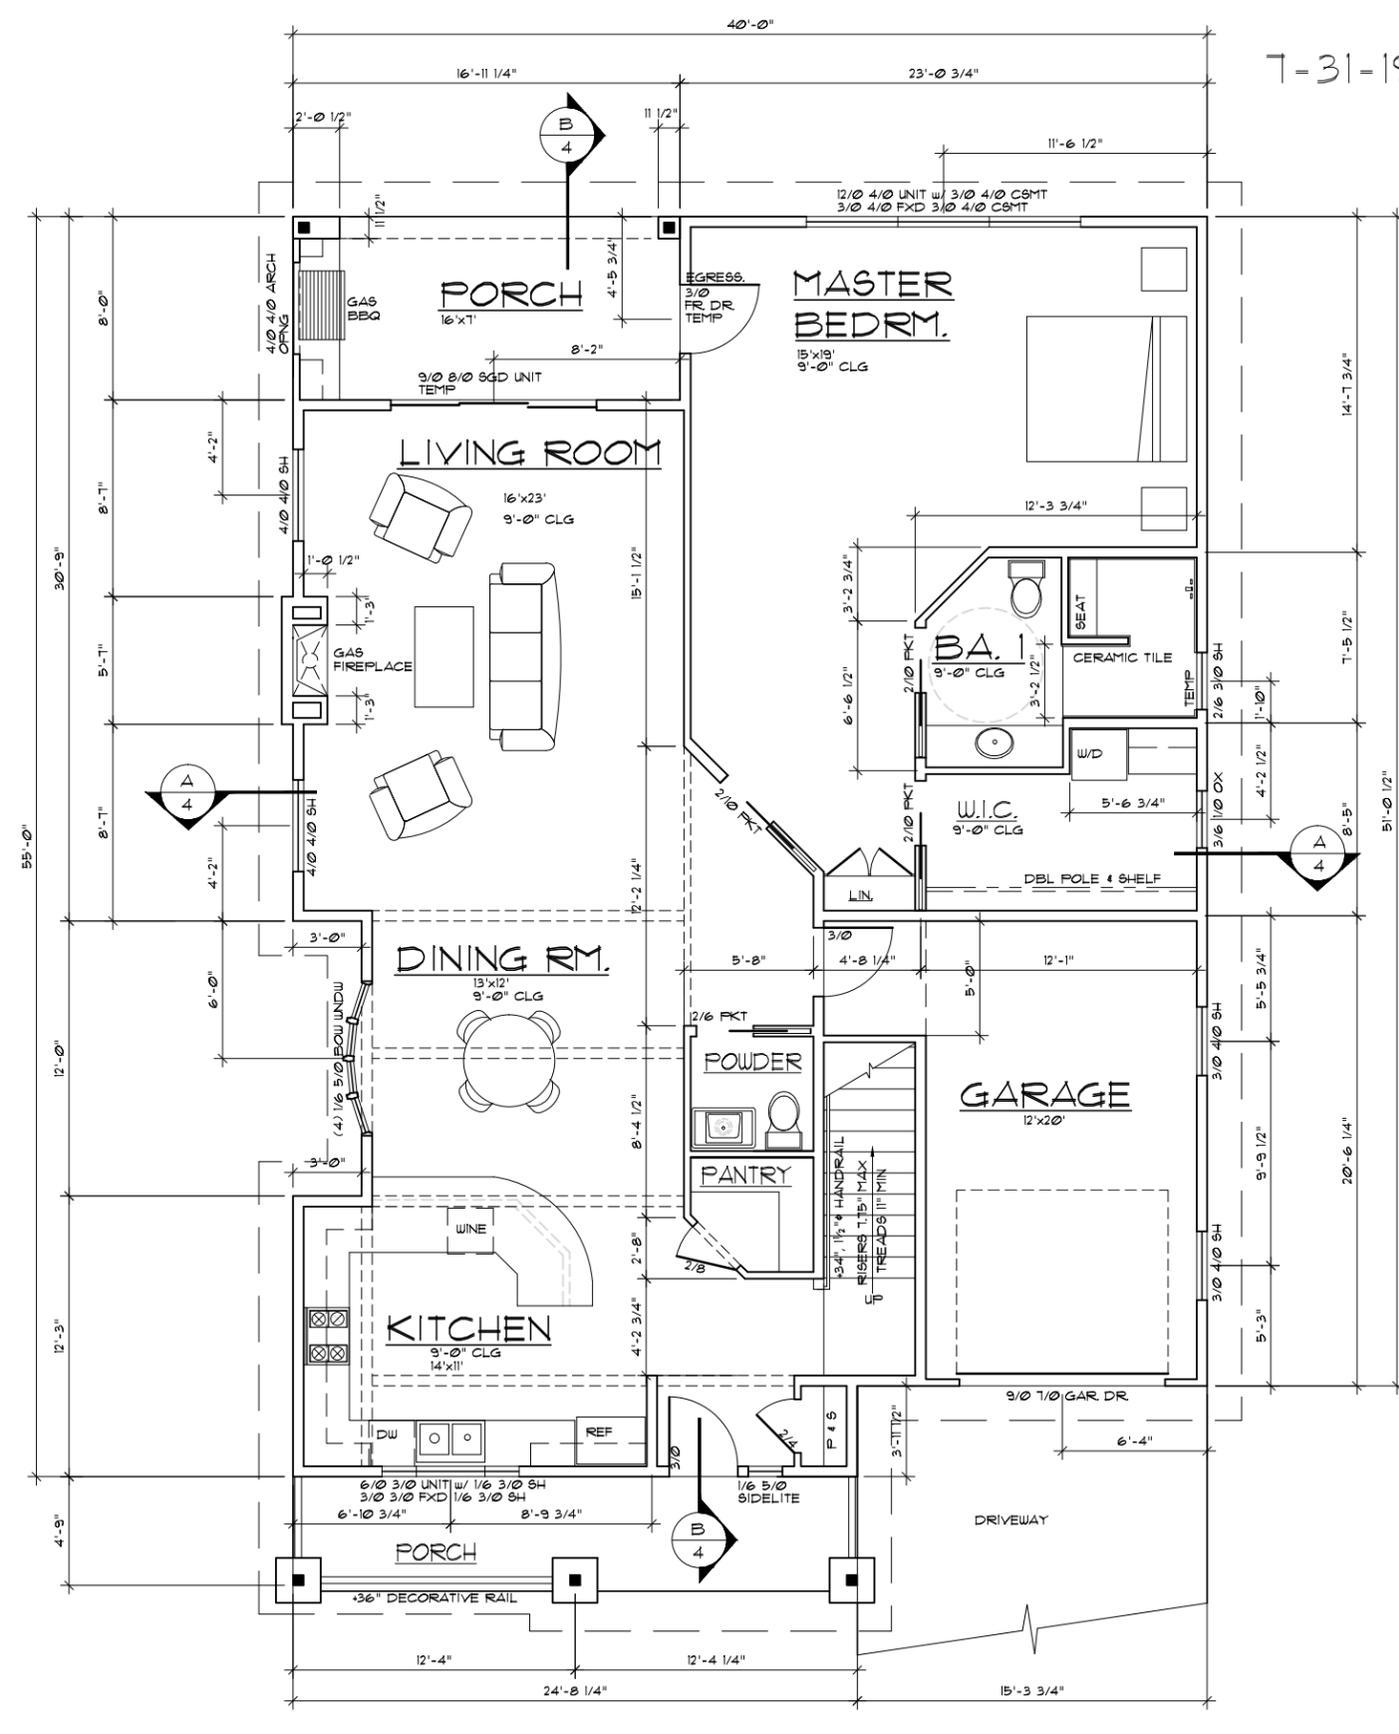


COTTAGE E

7-31-19

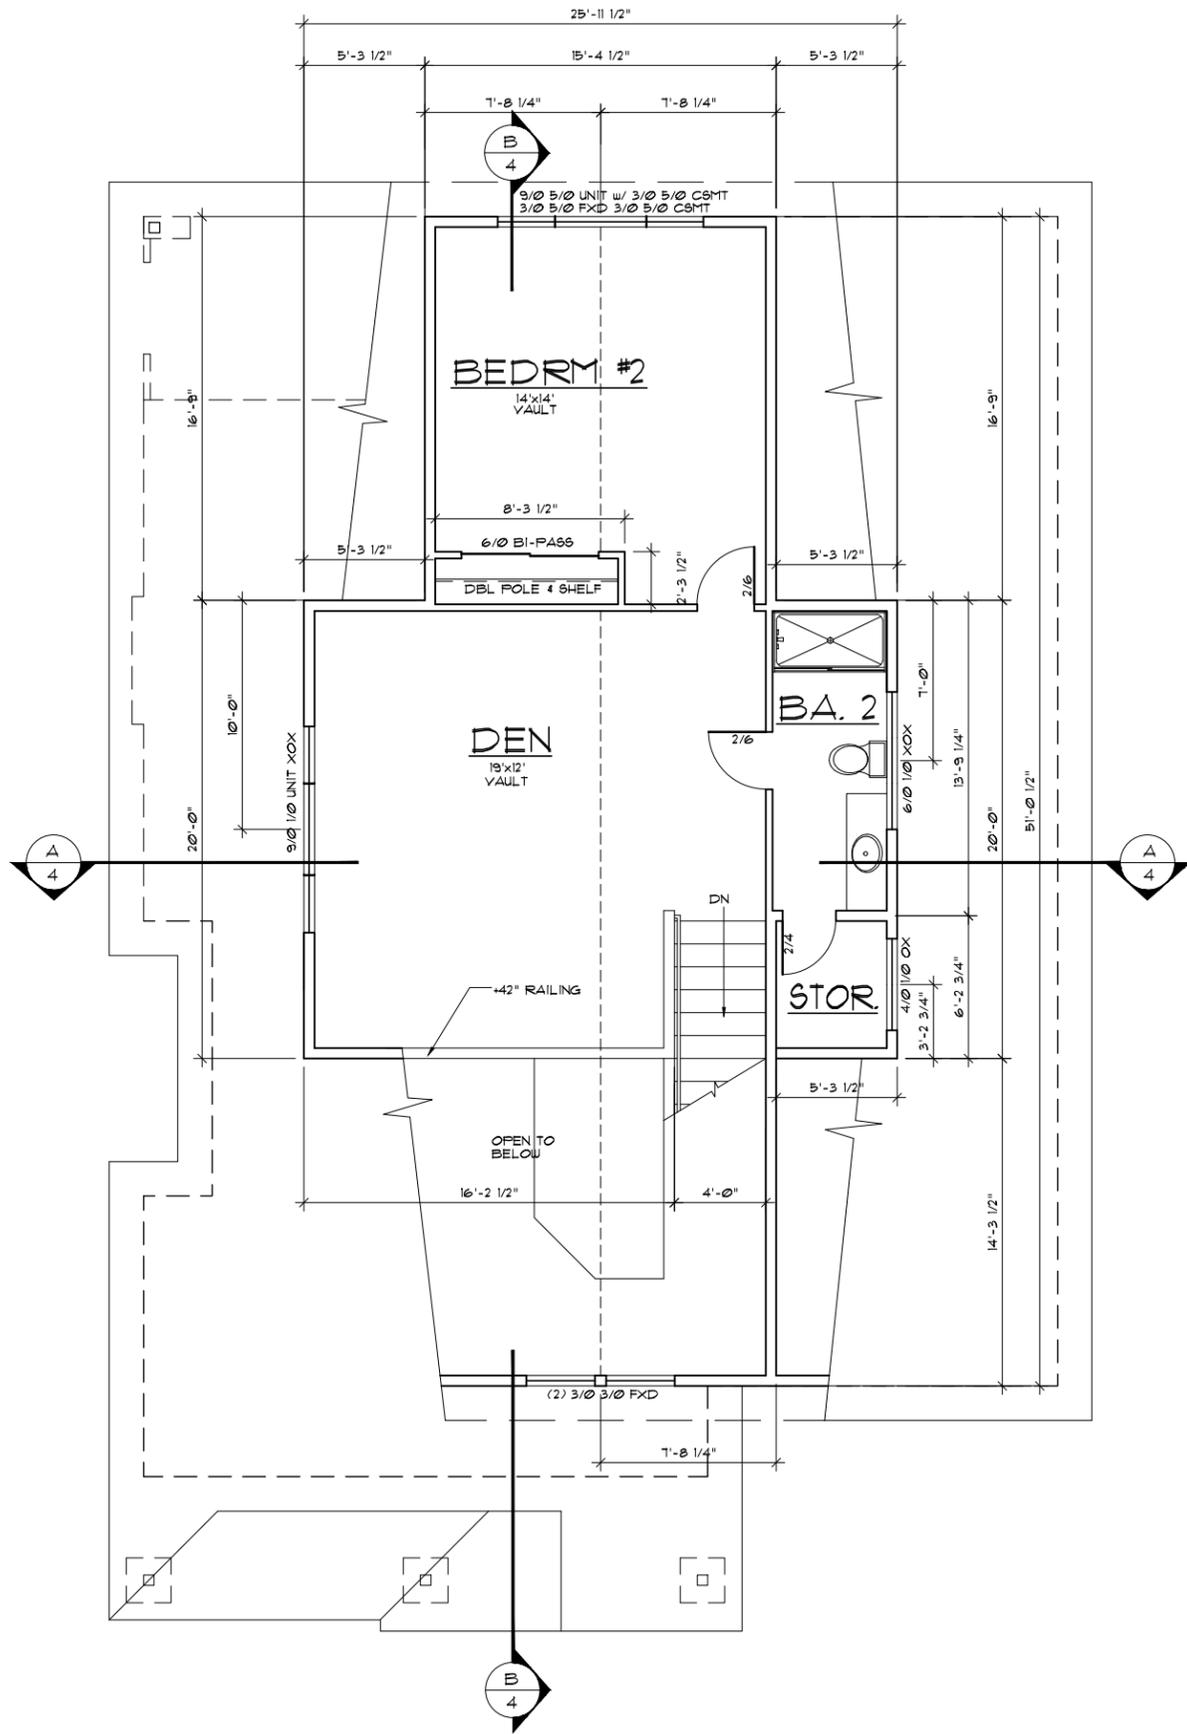

COTTAGE W/ LOFT

SCALE: 1/4"=1'-0"
1/8"=1'-0"



REVISIONS

DRAWN BY: M.M.

DATE: 3/21/19

NOT FOR CONSTRUCTION

MICHAEL KENT MURPHY ARCHITECT
500 AUBURN FOLSOM RD. SUITE 100
AUBURN CA 95603 - (530) 823-3379


NEVADA COUNTY

RINCON DEL RIO


A RESIDENTIAL PROJECT FOR:
RINCON WAY

SHEET

M:\MKM\RINCON DEL RIO 3-27-18\LOFT COTTAGE-E\Cottage E Single STRY\ELEVATIONS-COTTAGE LOFT -E.dwg, 4/3/2019 1:01:42 PM, DWG To PDF.pc3

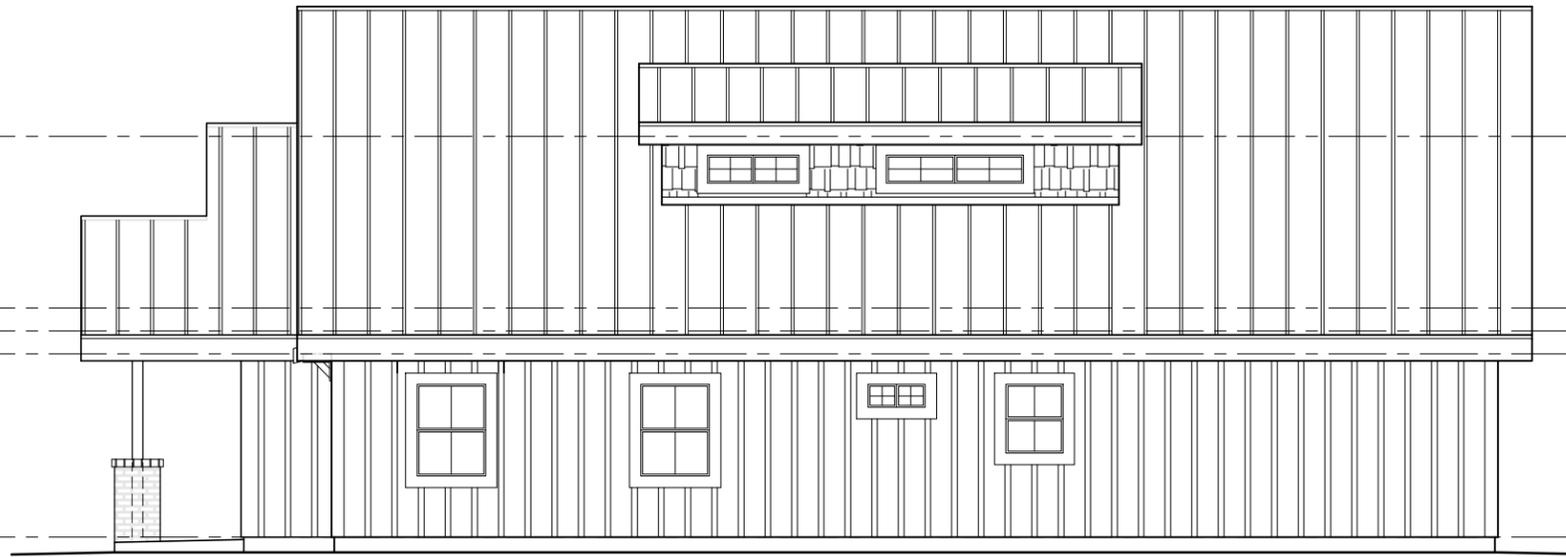


SIDE ELEVATION

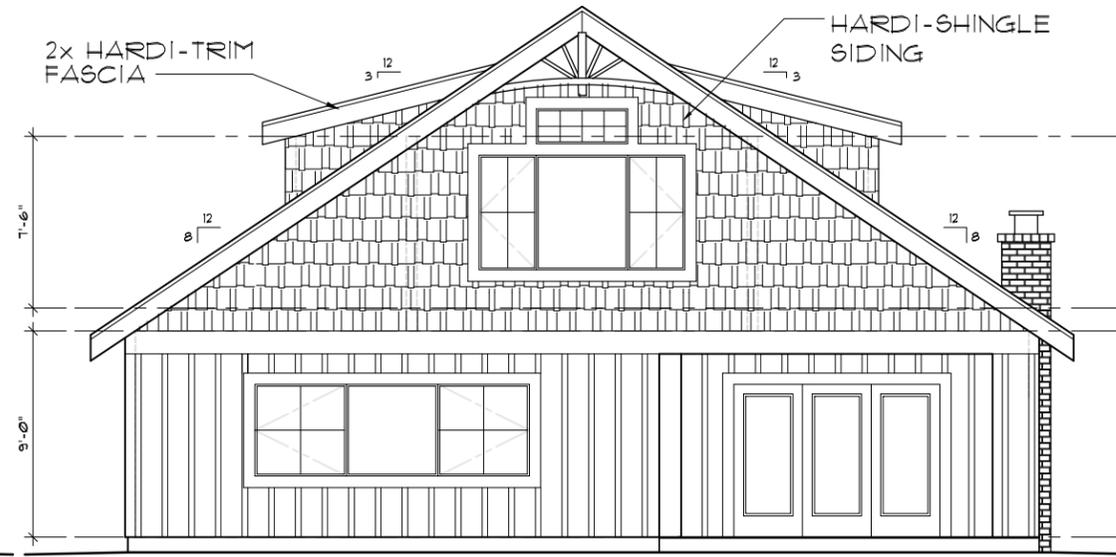

REAR ELEVATION




SIDE ELEVATION

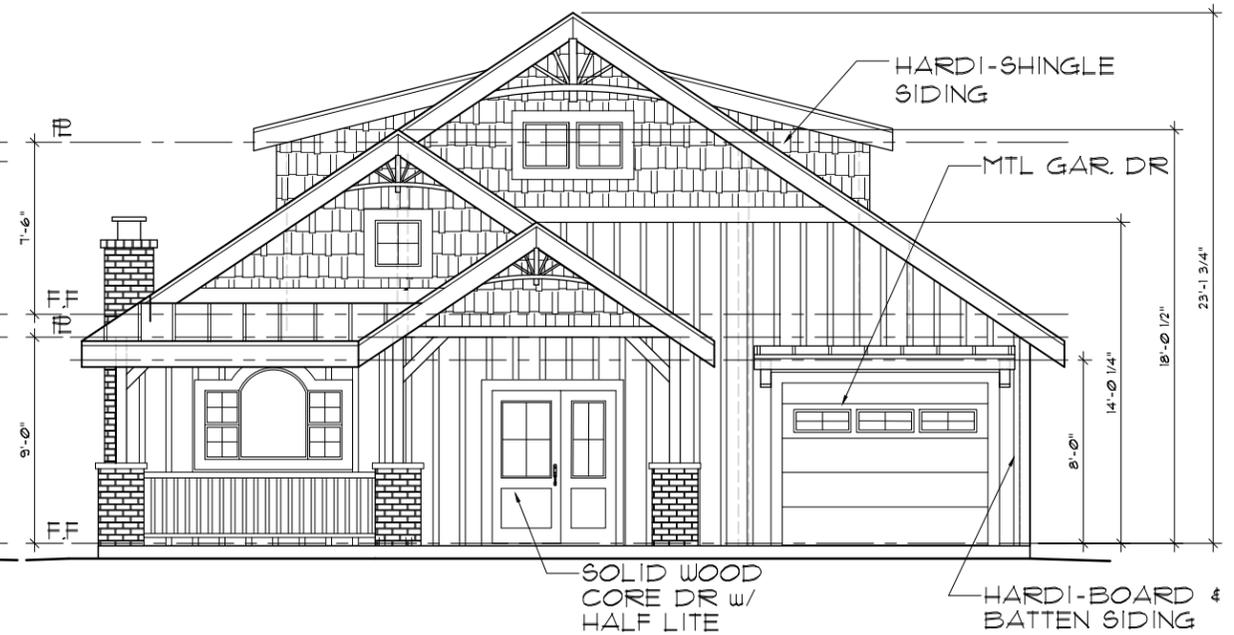

FRONT ELEVATION

COTTAGE
SCALE: 1/8" = 1'-0"

TWO STORY

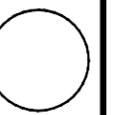

REVISED
DRAWN BY: TM
DATE: 02/23/19

NOT FOR CONSTRUCTION




MICHAEL KENT MURPHY ARCHITECT
500 AUBURN FOLSOM RD, SUITE 100
AUBURN CA 95603 - (530) 823-3379




RINCON DEL RIO
NEVADA COUNTY


A RESIDENTIAL PROJECT FOR:
RINCON DEL RIO
RINCON WAY

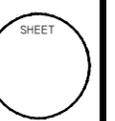

7-31-19

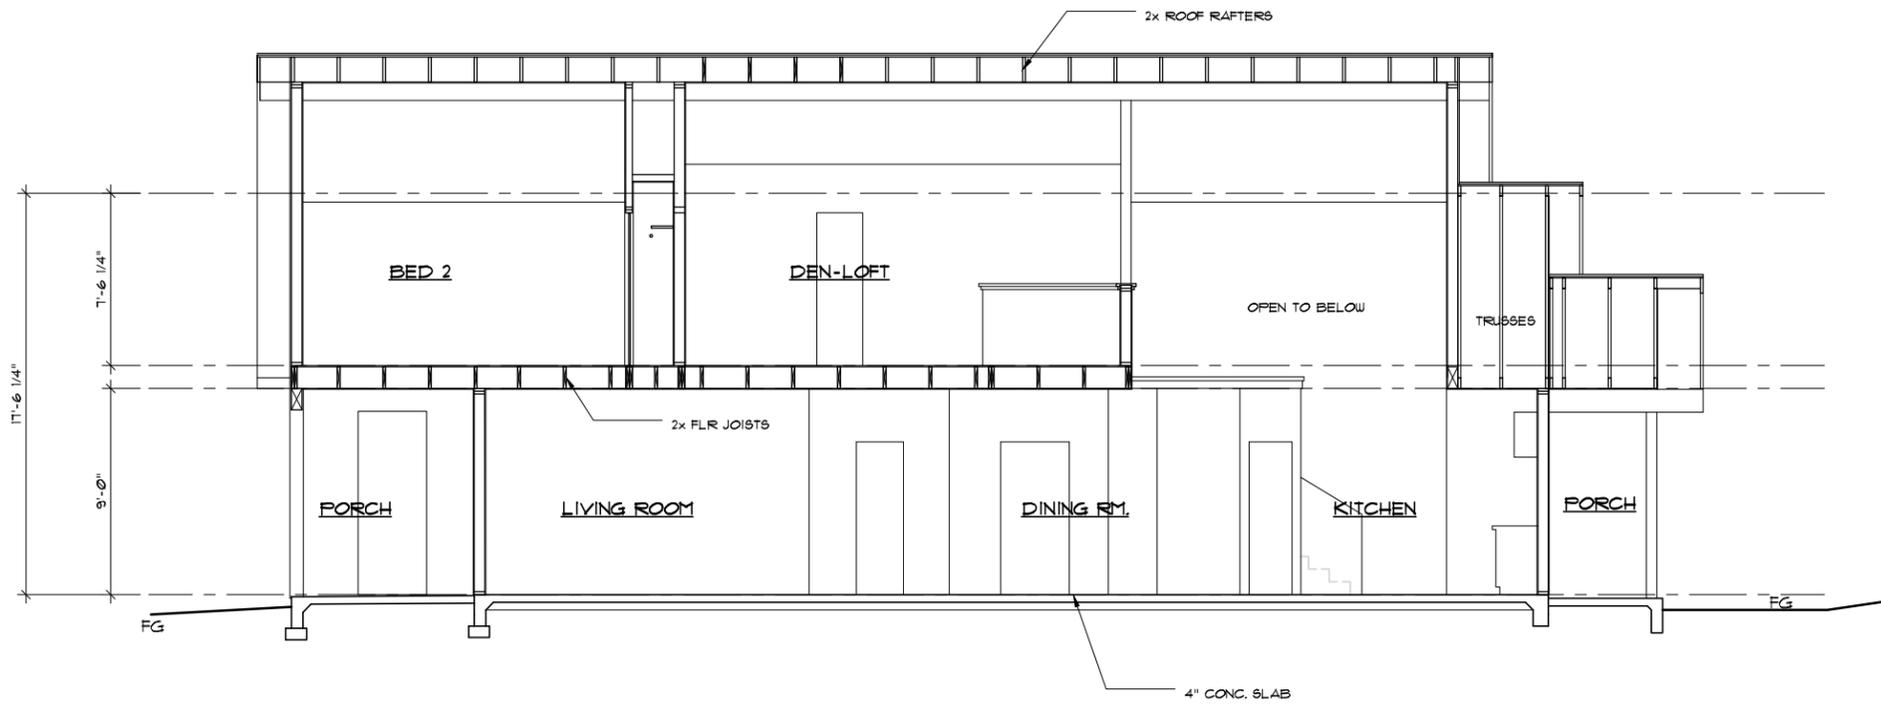


SECTION B-B

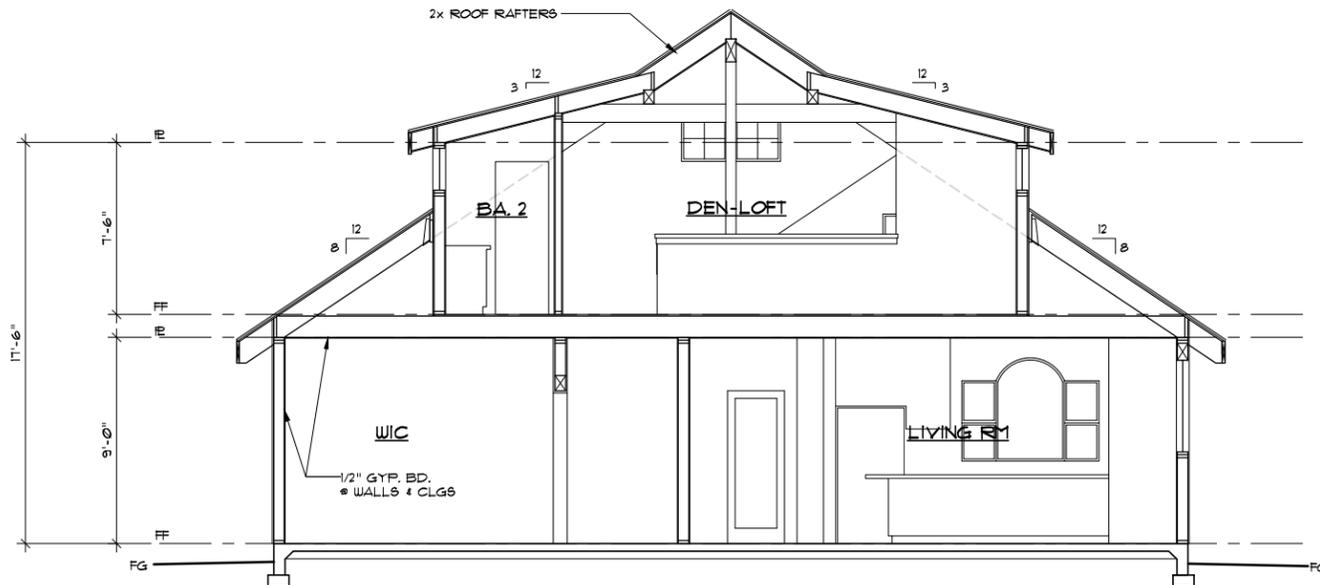

SECTION A-A

COTTAGE w/ LOFT (E)

SCALE: 1/4"=1'-0"
11 x 11 SCALE: 1/8"=1'-0"

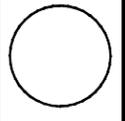

REVISED
DRAWN BY:
DATE:
02/23/19

NOT FOR
CONSTRUCTION



MICHAEL KENT MURPHY
ARCHITECT
500 AUBURN FOLSOM RD. SUITE 100
AUBURN CA 95603 - (530) 823-3379



NEVADA COUNTY
RINCON DEL RIO
RINCON WAY

A RESIDENTIAL PROJECT FOR:



SHEET