


DOWN HILL COTTAGE D

L. M. G.



3-14-19


M:\MKM\RINCON DEL RIO 3-27-18\Downhill Cottage-D\ELEVATIONS-D\DOWNHILL D.dwg, 3/15/2019 12:21:52 PM, DWG to PDF.pc3

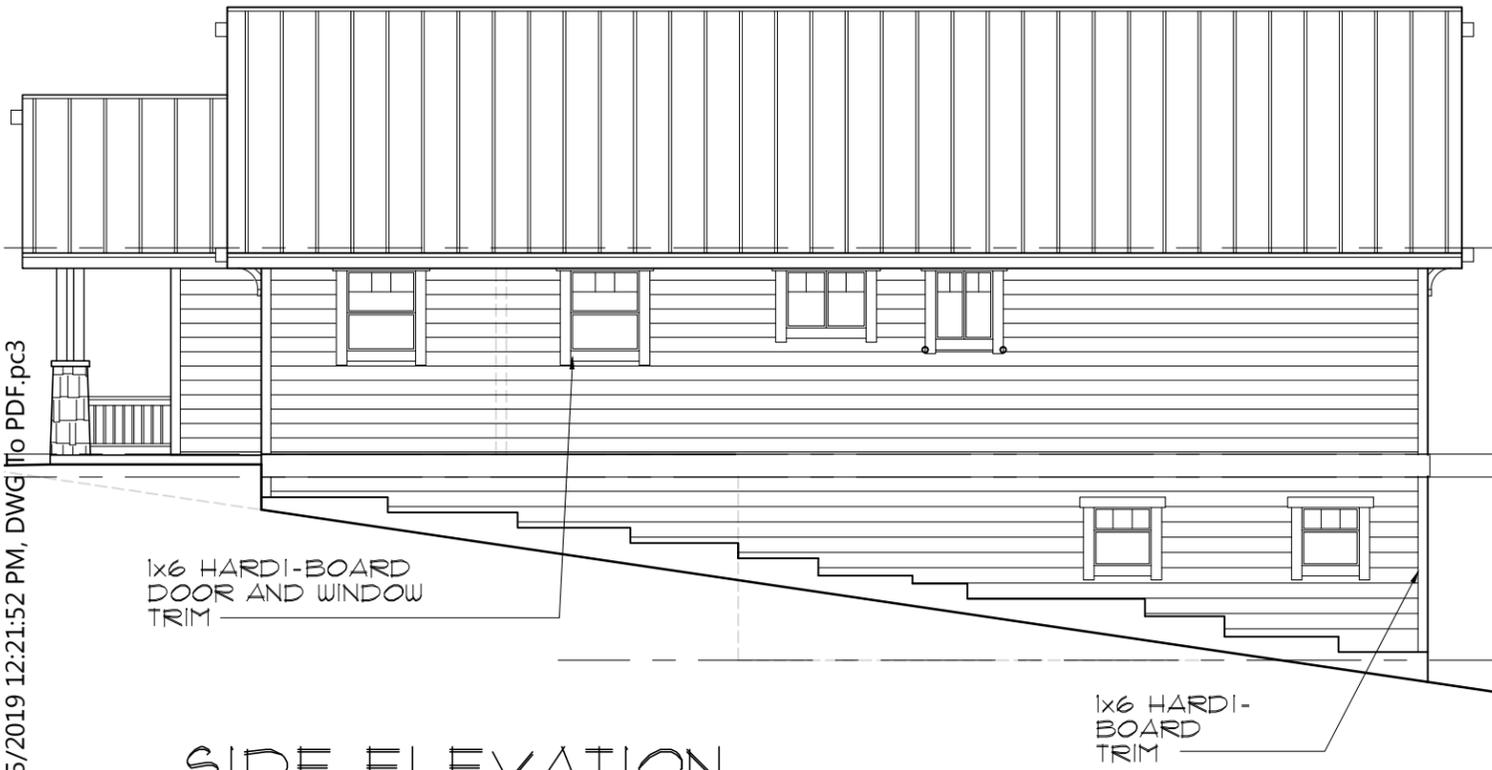


SIDE ELEVATION



REAR ELEVATION

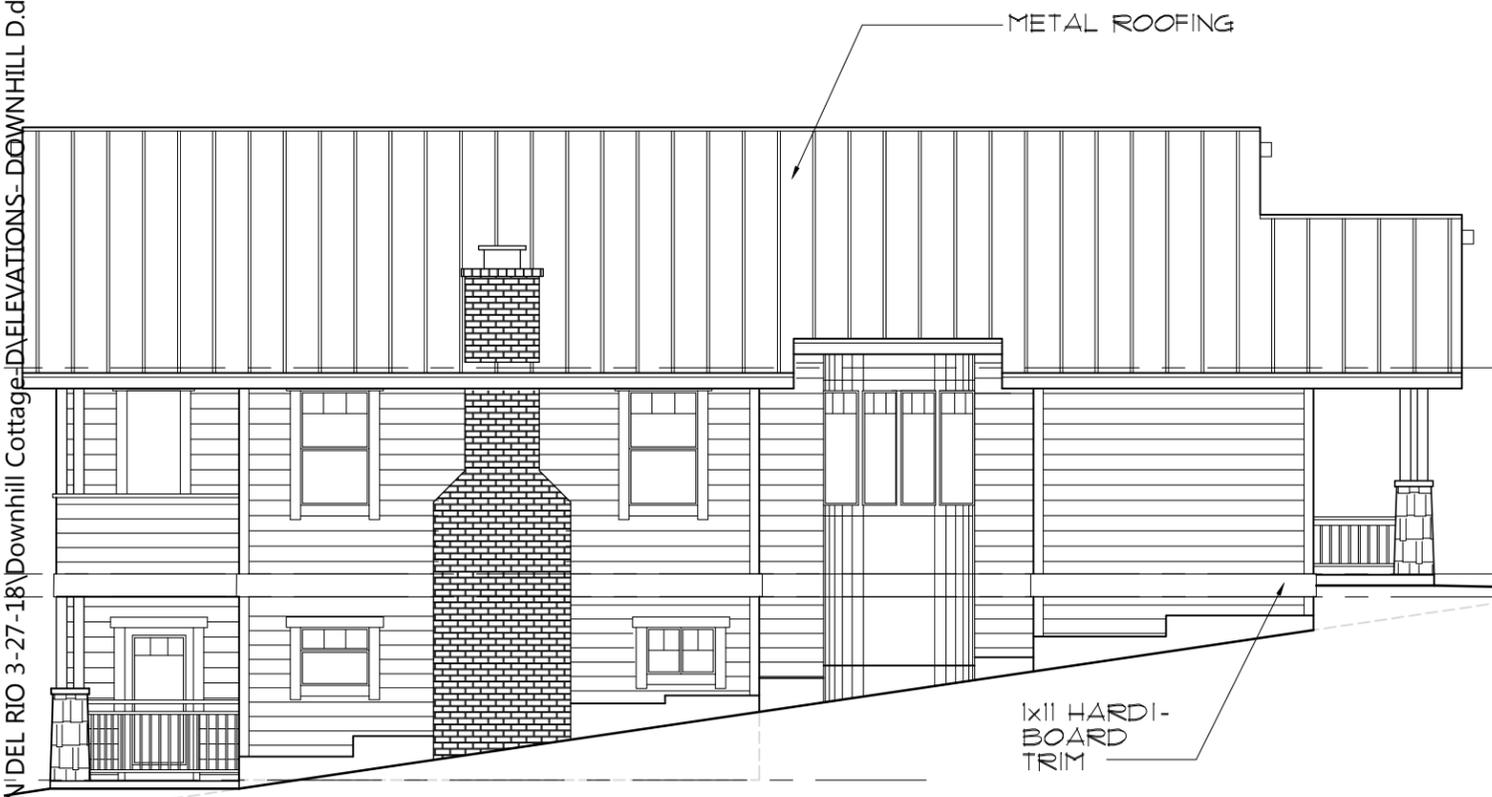

SIDE ELEVATION

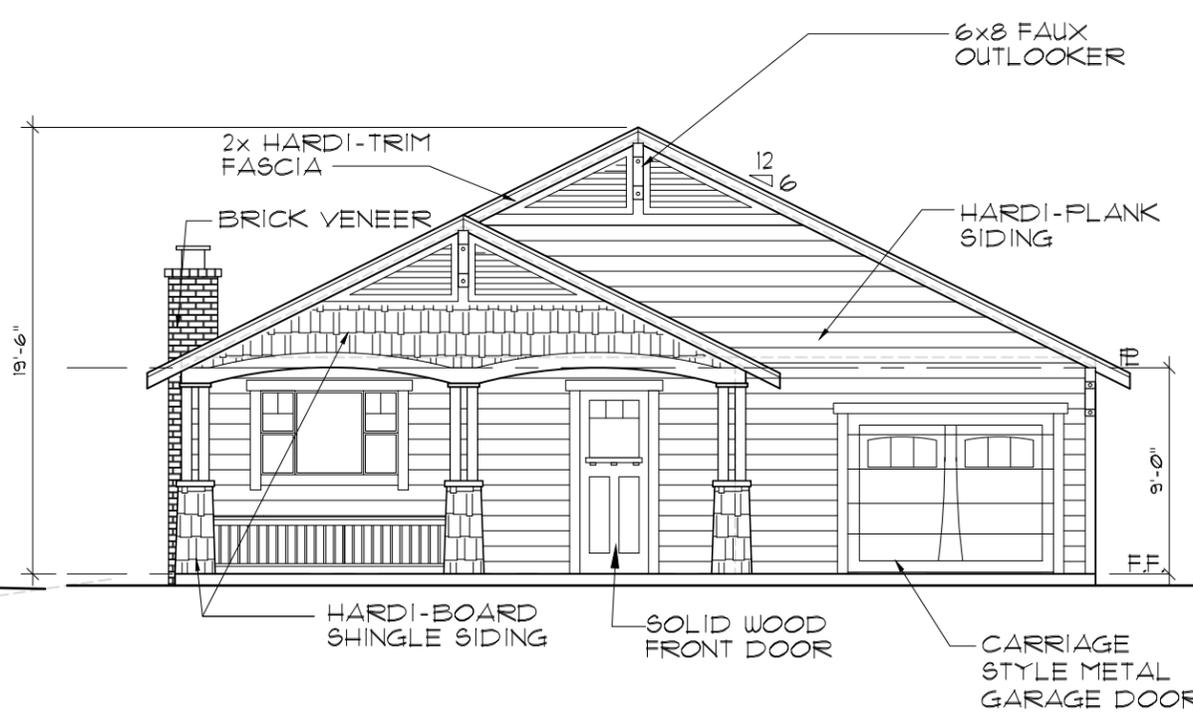

FRONT ELEVATION

DOWNHILL LOT

SCALE: 1/8"=1'-0"

TWO STORY

D

REVISIONS

DRAWN BY: MM

DATE: 02/22/19

NOT FOR CONSTRUCTION

MICHAEL KENT MURPHY ARCHITECT

500 AUBURN FOLSOM RD. SUITE 100

AUBURN CA 95603 - (530) 823-3379


RINCON DEL RIO

NEVADA COUNTY


A RESIDENTIAL PROJECT FOR: RINCON DEL RIO

RINCON WAY

SHEET

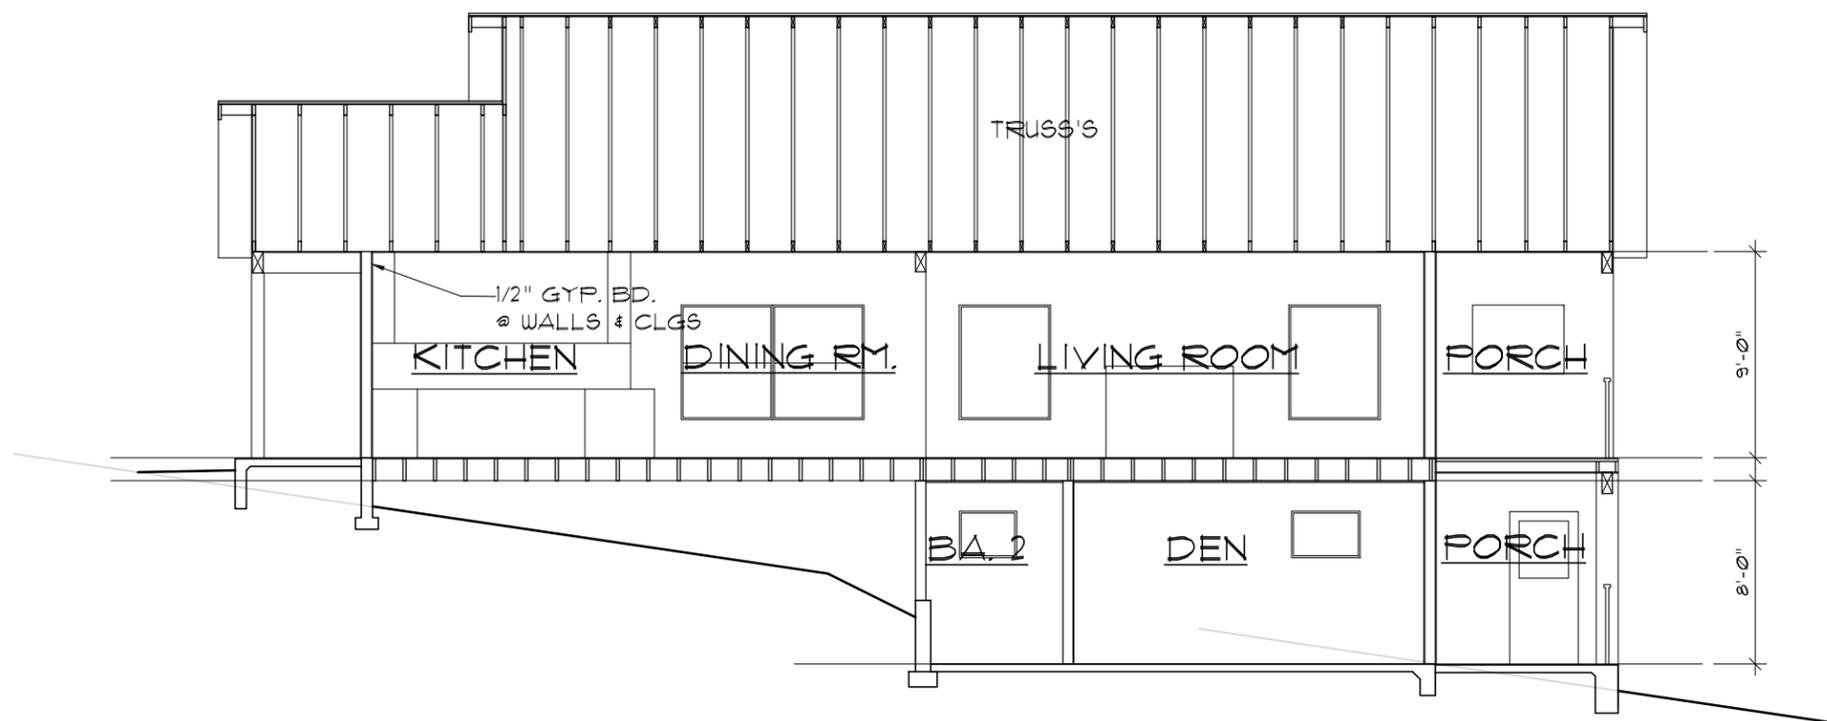

SECTION B-B

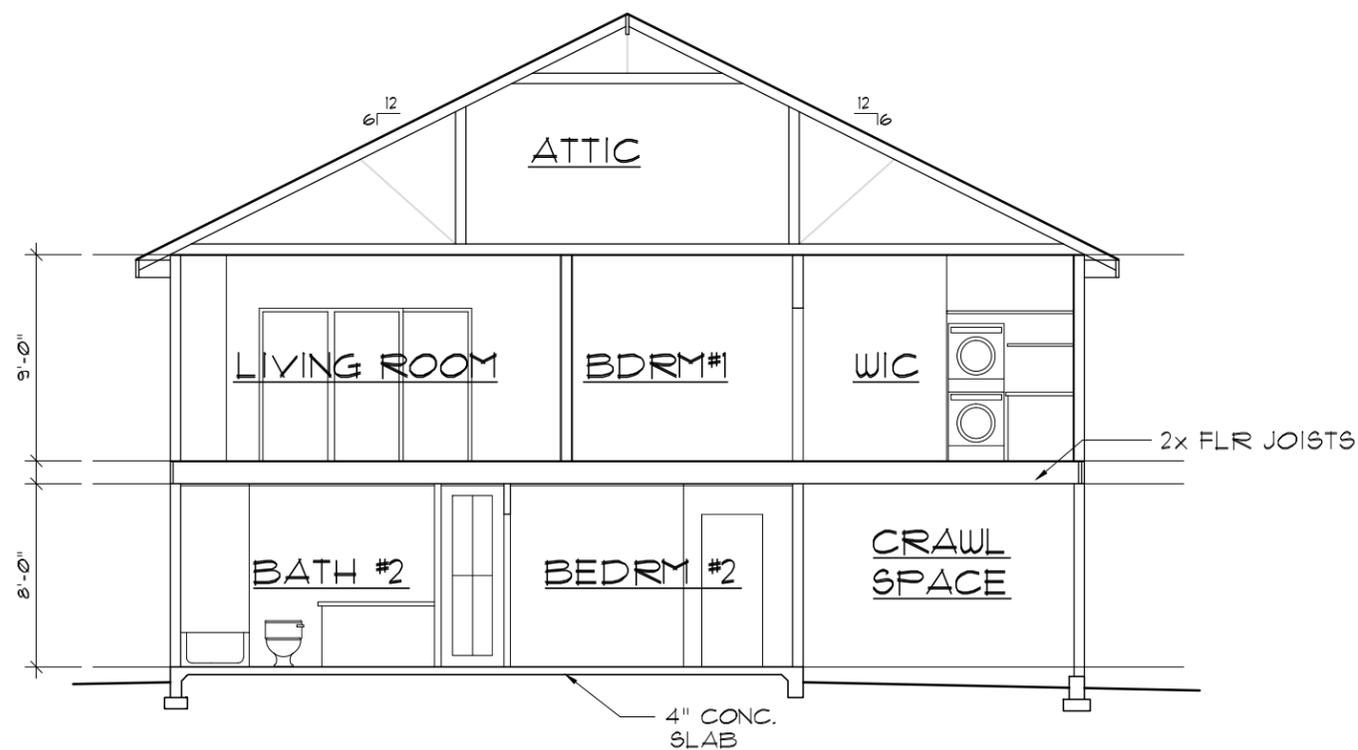

SECTION A-A

DOWNHILL LOT

SCALE: 1/8"=1'-0"

TWO STORY



REVISED
DRAWN BY: M
DATE: 02/22/19

NOT FOR CONSTRUCTION




MICHAEL KENT MURPHY  
 ARCHITECT  
 500 AUBURN FOLSOM RD. SUITE 100  
 AUBURN CA 95603 - (530) 823-3379



NEVADA COUNTY

RINCON DEL RIO

RINCON WAY

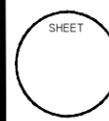

SHEET