


SCALE: 1/8"=1'

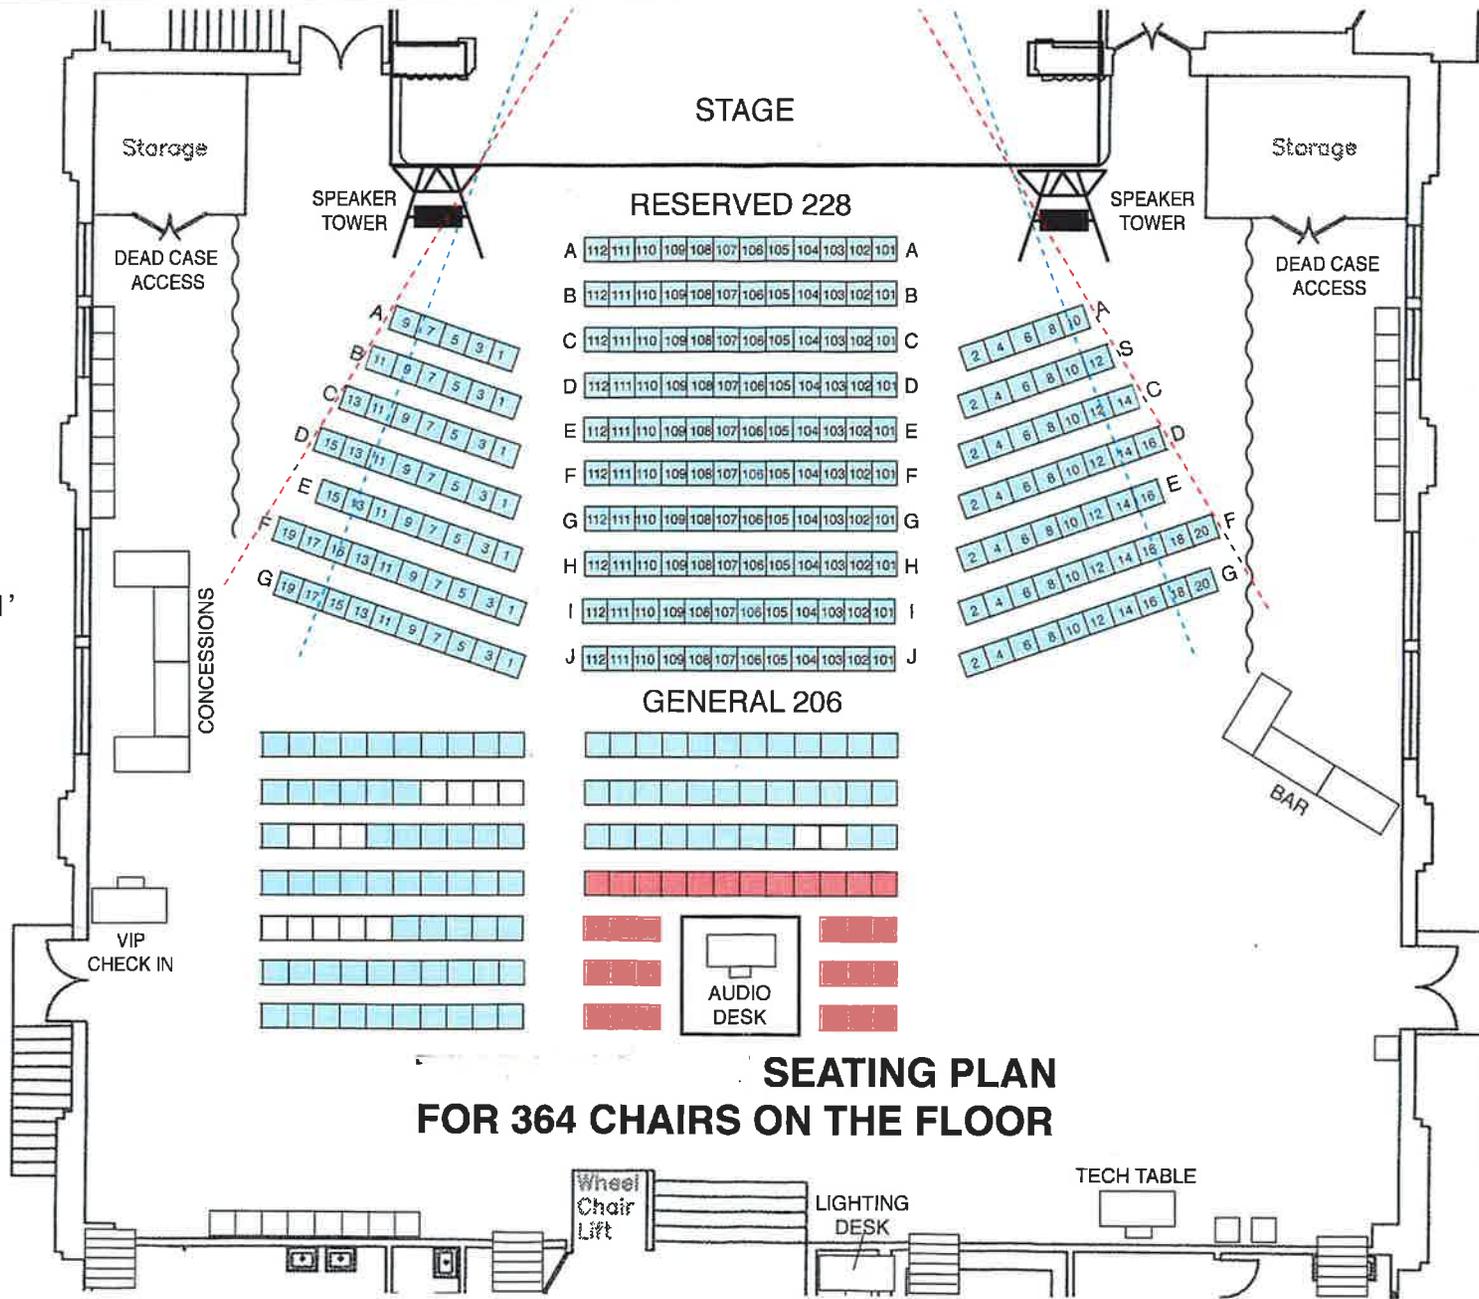

SCALE: 1/8"=1'

**SEATING PLAN  
FOR 364 CHAIRS ON THE FLOOR**

Wheel  
Chair  
Lift

LIGHTING  
DESK

TECH TABLE

AUDIO  
DESK

BAR

VIP  
CHECK IN

CONCESSIONS

DEAD CASE  
ACCESS

DEAD CASE  
ACCESS

STAGE

SPEAKER  
TOWER

SPEAKER  
TOWER


RESERVED 228

GENERAL 206

- A 112 111 110 109 108 107 106 105 104 103 102 101 A
- B 112 111 110 109 108 107 106 105 104 103 102 101 B
- C 112 111 110 109 108 107 106 105 104 103 102 101 C
- D 112 111 110 109 108 107 106 105 104 103 102 101 D
- E 112 111 110 109 108 107 106 105 104 103 102 101 E
- F 112 111 110 109 108 107 106 105 104 103 102 101 F
- G 112 111 110 109 108 107 106 105 104 103 102 101 G
- H 112 111 110 109 108 107 106 105 104 103 102 101 H
- I 112 111 110 109 108 107 106 105 104 103 102 101 I
- J 112 111 110 109 108 107 106 105 104 103 102 101 J

- A 5 7 5 3 1
- B 11 9 7 5 3 1
- C 13 11 9 7 5 3 1
- D 15 13 11 9 7 5 3 1
- E 17 15 13 11 9 7 5 3 1
- F 19 17 15 13 11 9 7 5 3 1
- G 21 19 17 15 13 11 9 7 5 3 1

- A 2 4 6 8 10
- B 2 4 6 8 10 12
- C 2 4 6 8 10 12 14
- D 2 4 6 8 10 12 14 16
- E 2 4 6 8 10 12 14 16
- F 2 4 6 8 10 12 14 16 18 20
- G 2 4 6 8 10 12 14 16 18 20

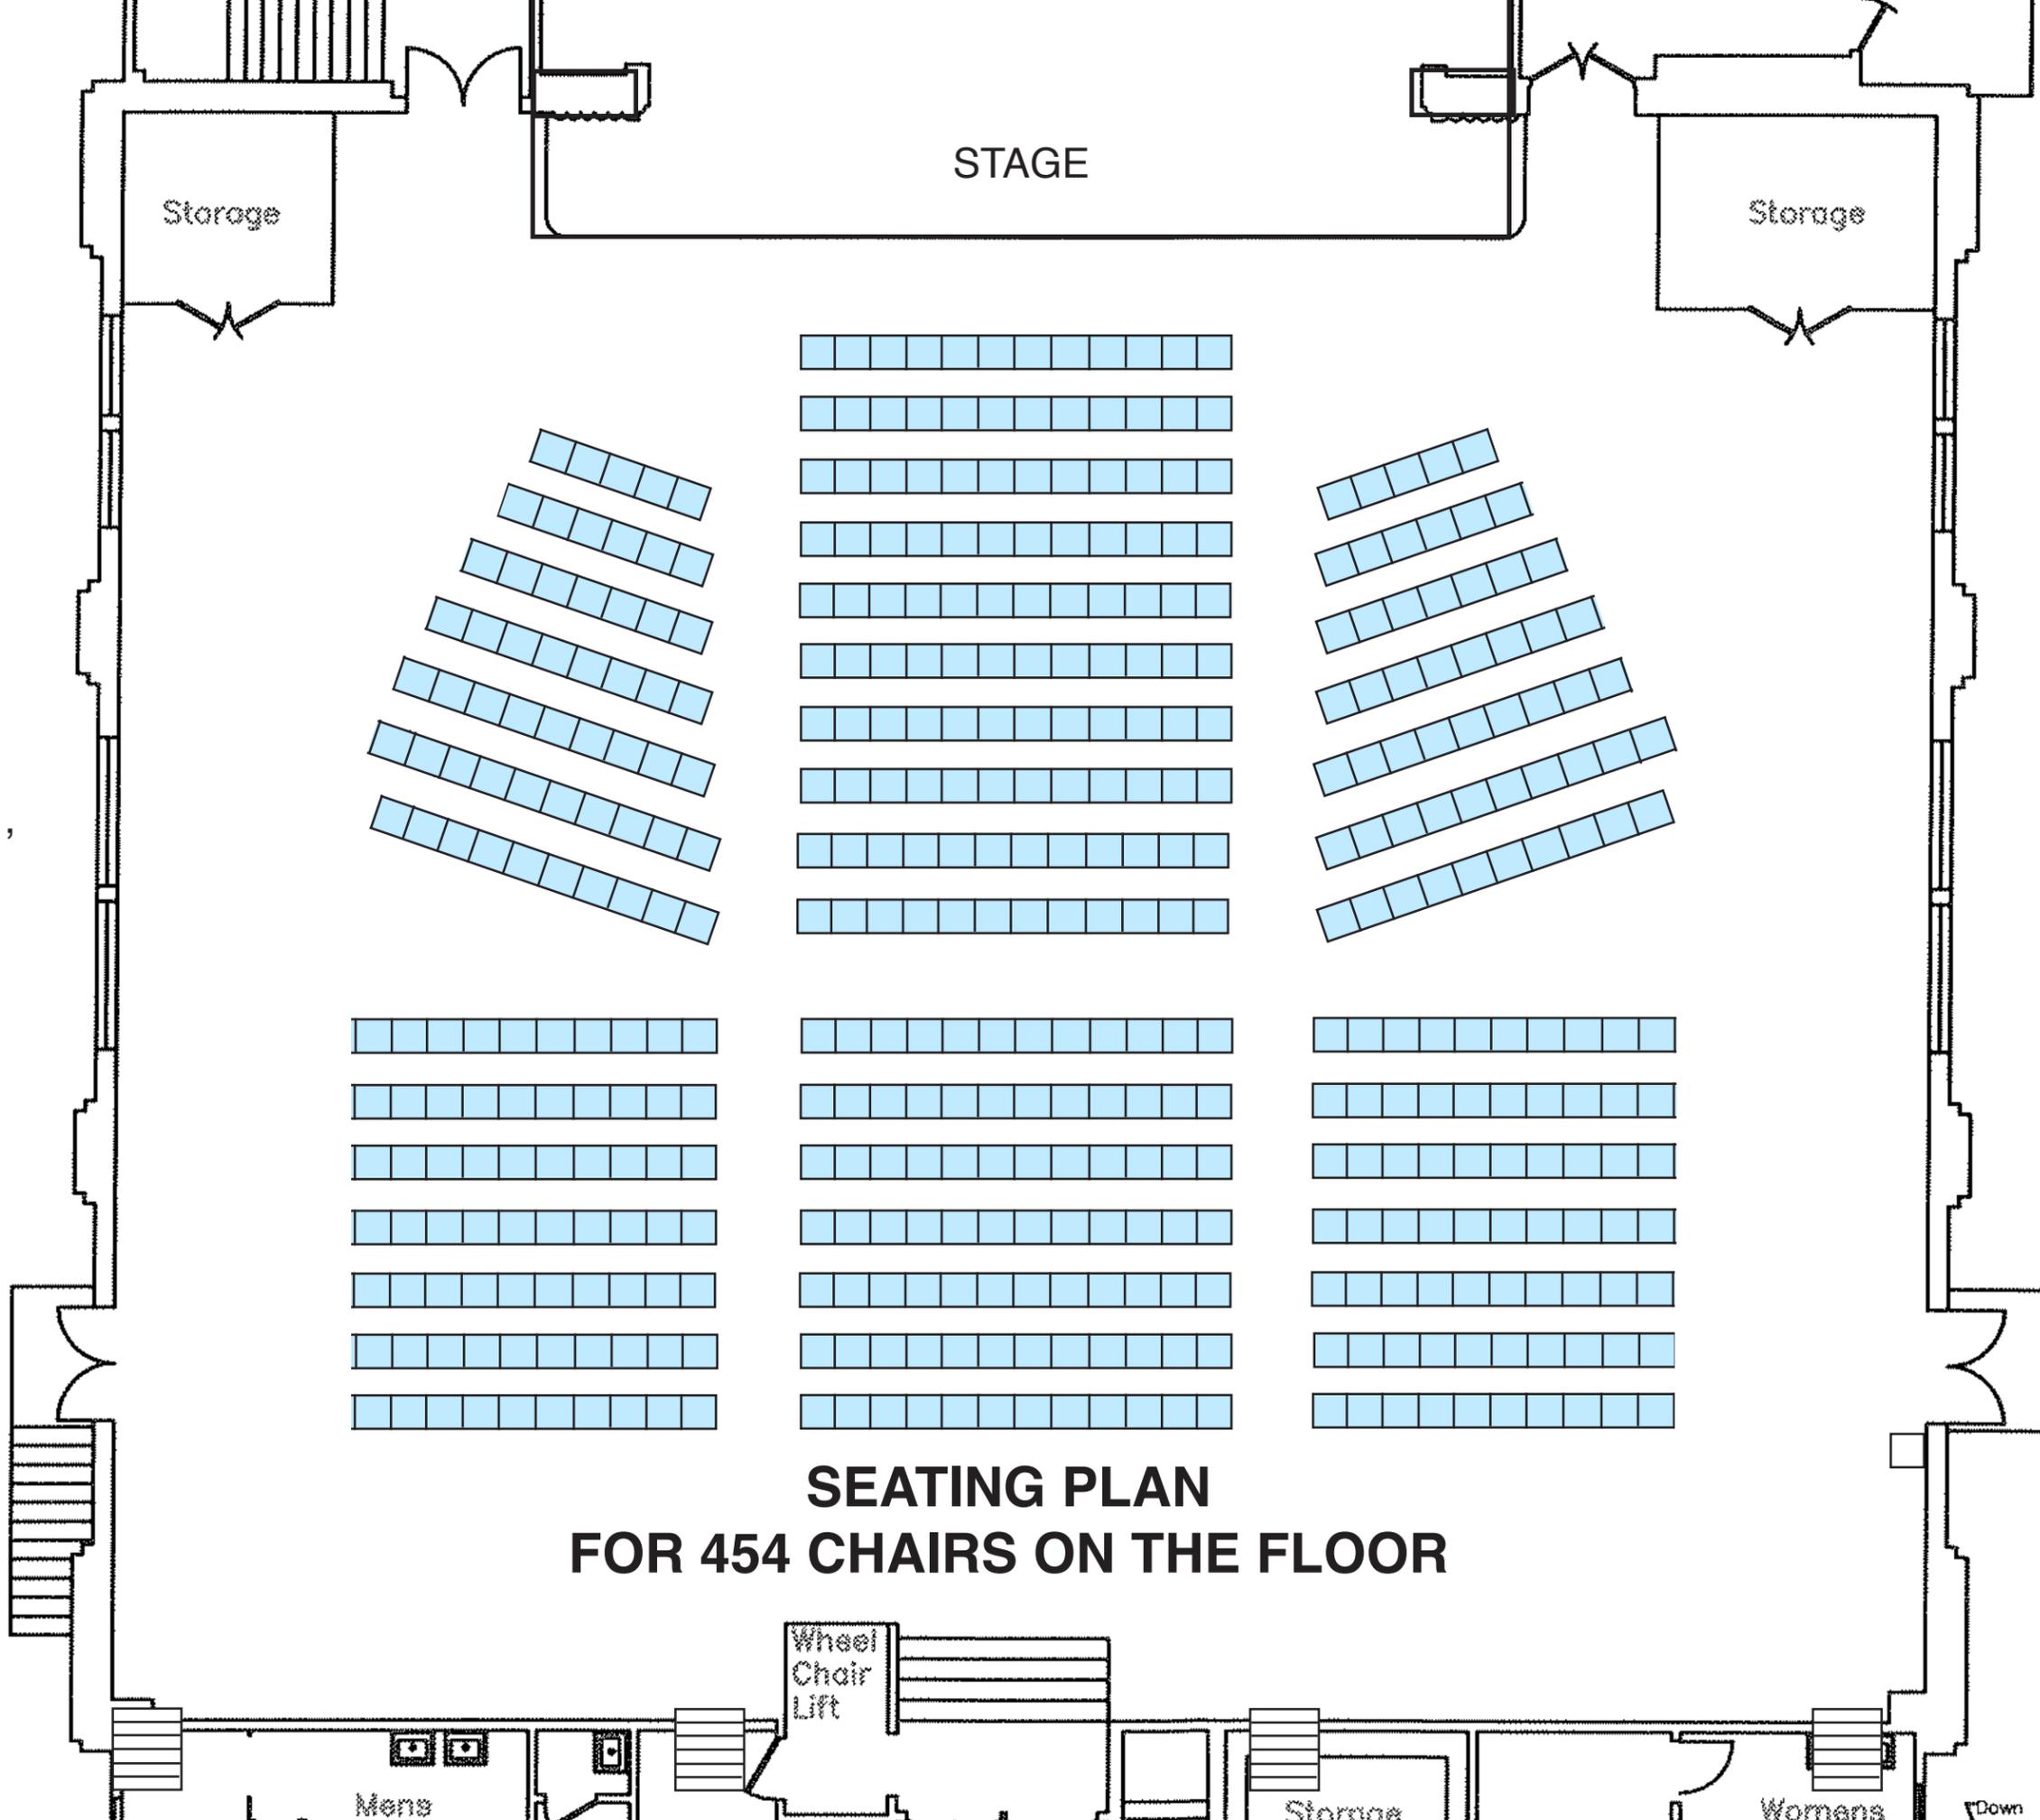

# Floor plan for the Grass Valley Veteran's Memorial Building *Casino Night & Luau, May 14, 2011*

6,090 SQFT

