



AA 2.2 FLOOR PLAN & ELEVATION - Plotted on 4/5/10 by Justin Nilsson - File Path: J:\Users\Justin\Desktop\RINCON POOL 100405.rvt

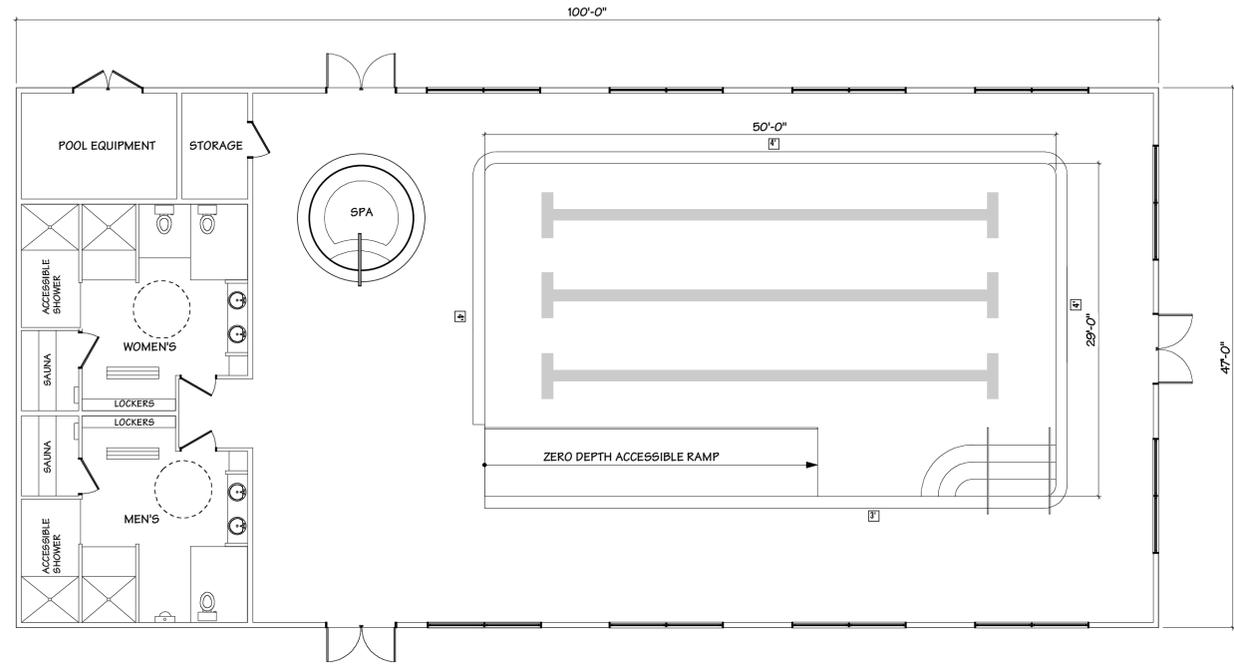


FLOOR PLAN
 1/8" = 1' - 0"
 0 4' 8' 16'

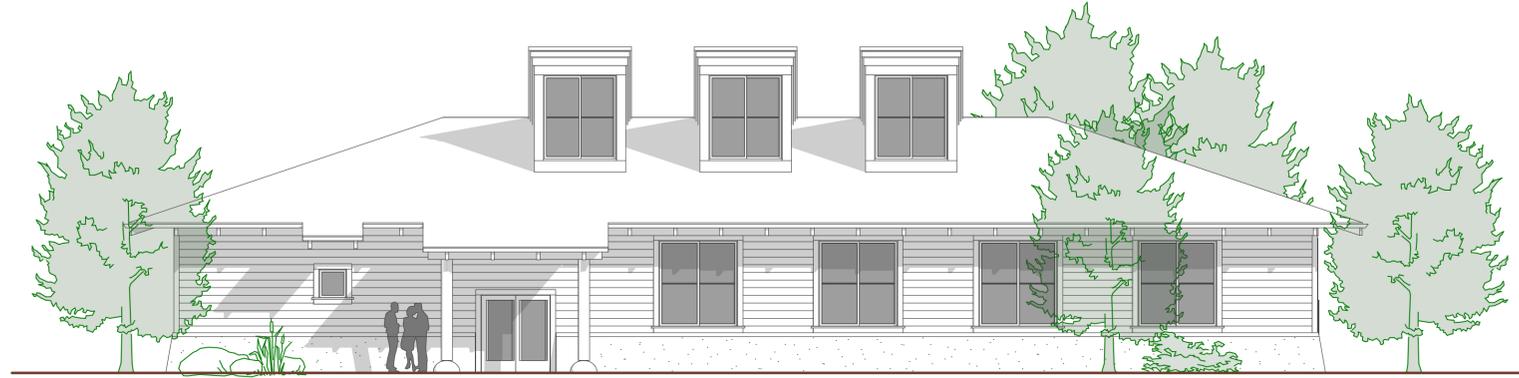

FRONT ELEVATION
 1/8" = 1' - 0"

McCamant & Durrett Architects
 241 E Commercial Street, Nevada City, CA 95959
 Tel: (530) 265-9980 Fax: (530) 265-4398
 1800 Sixth Street, Berkeley, CA 94710
 Tel: (510) 549-9980 Fax: (510) 550-2589
 E-mail: caha@cohousingca.com

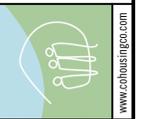

**RINCON DEL RIO
 SENIOR LIVING**
 SOUTH NEVADA COUNTY, CA

**FLOOR PLAN & ELEVATION
 POOL BUILDING**

PLANNING SUBMITTAL
 Date: 05 APRIL 2010
 Job: RDR
 Sheet:

AA 2.2
 of - sheets