




15 PLANTER SECTION A
Scale: 1/4" = 1'-0"

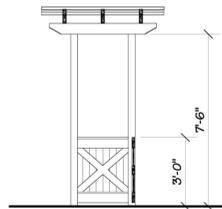


12 ARBOR GATE SIDE ELEVATION
Scale: 1/4" = 1'-0"

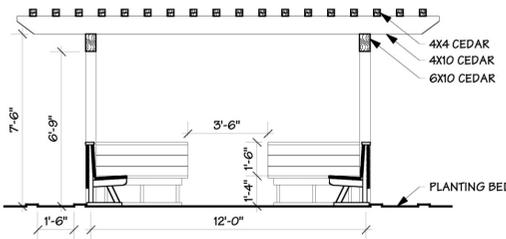


9 ROSE ARBOR SECTION A
Scale: 1/4" = 1'-0"

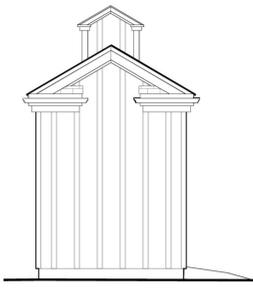


6 GARDEN SHED END ELEVATION
Scale: 1/4" = 1'-0"

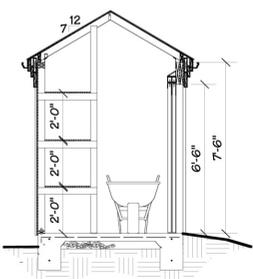


5 GARDEN SHED SECTION A
Scale: 1/4" = 1'-0"

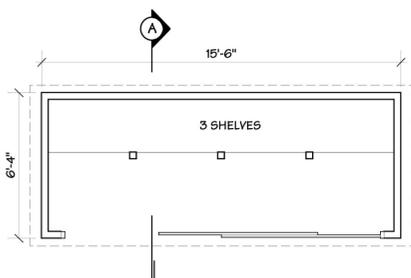


4 GARDEN SHED PLAN
Scale: 1/4" = 1'-0"

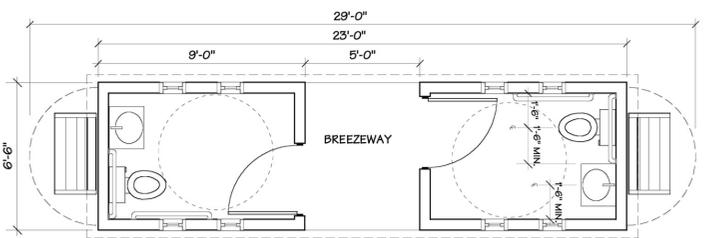


2 RESTROOM PLAN
Scale: 1/4" = 1'-0"

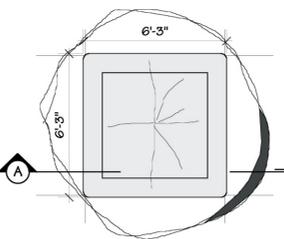

14 PLANTER PLAN
Scale: 1/4" = 1'-0"

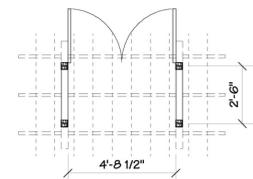

11 ARBOR GATE PLAN
Scale: 1/4" = 1'-0"

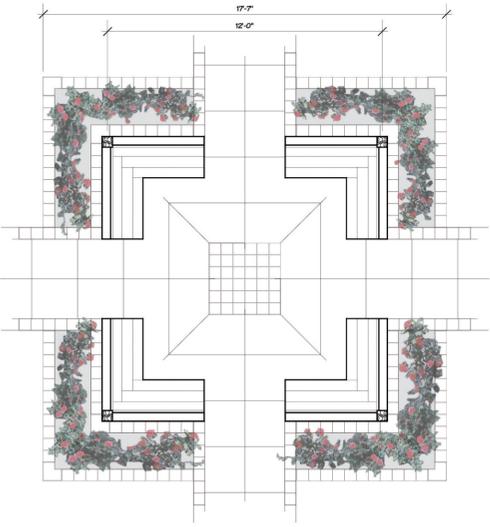

8 ROSE ARBOR PLAN
Scale: 1/4" = 1'-0"



3 GARDEN SHED ELEVATION
Scale: 1/4" = 1'-0"




1 RESTROOM ELEVATION
Scale: 1/4" = 1'-0"



13 PLANTER ELEVATION
Scale: 1/4" = 1'-0"



10 ARBOR GATE ELEVATION
Scale: 1/4" = 1'-0"

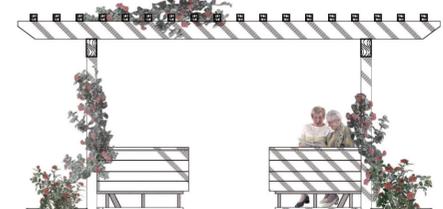

7 ROSE ARBOR ELEVATION
Scale: 1/4" = 1'-0"



REVISIONS	BY

McCament & Durrett Architects
241 B Commercial Street, Nevada City, CA 95959
Tel: 530.265.9980 Fax: 530.265.4398
1810 Sixth Street, Berkeley, CA 94710
Tel: 510.549.9980 Fax: 510.550.2589
E-mail: info@cohousingco.com
www.cohousingco.com

**RINCON DEL RIO
SENIOR LIVING**
SOUTH NEVADA COUNTY, CA

**ACCESSORY
BUILDINGS**

PLANNING SUBMITTAL
Date: 05 APRIL 2010
Scale: AS NOTED
Drawn: M&D
Job: RDR
Sheet:

AA2.4
of - sheets