



B - SECTION AT SUITES
1/16" = 1' - 0"

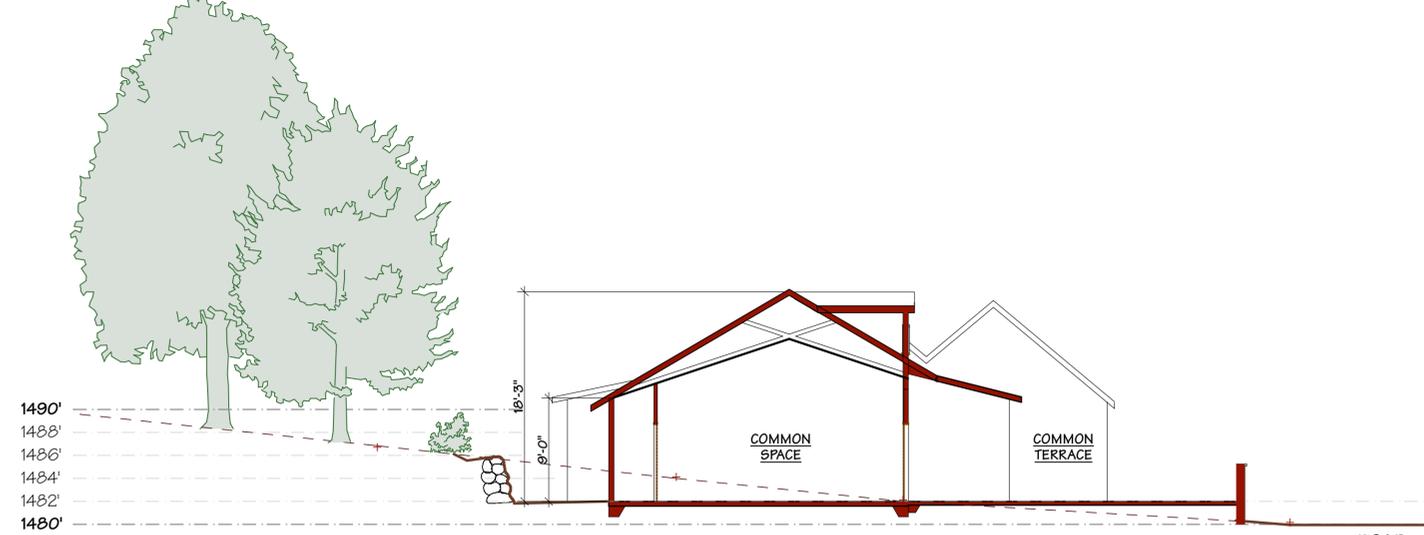

A - SECTION AT COMMON SPACE
1/16" = 1' - 0"


PERSPECTIVE

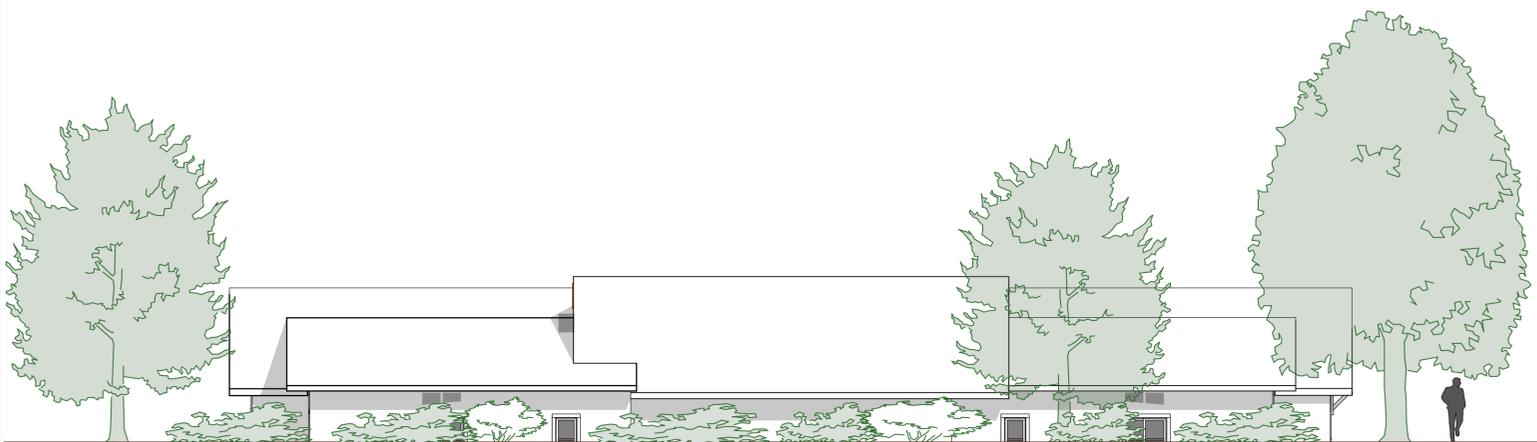


NORTH ELEVATION
1/8" = 1'-0"



WEST ELEVATION
1/8" = 1'-0"

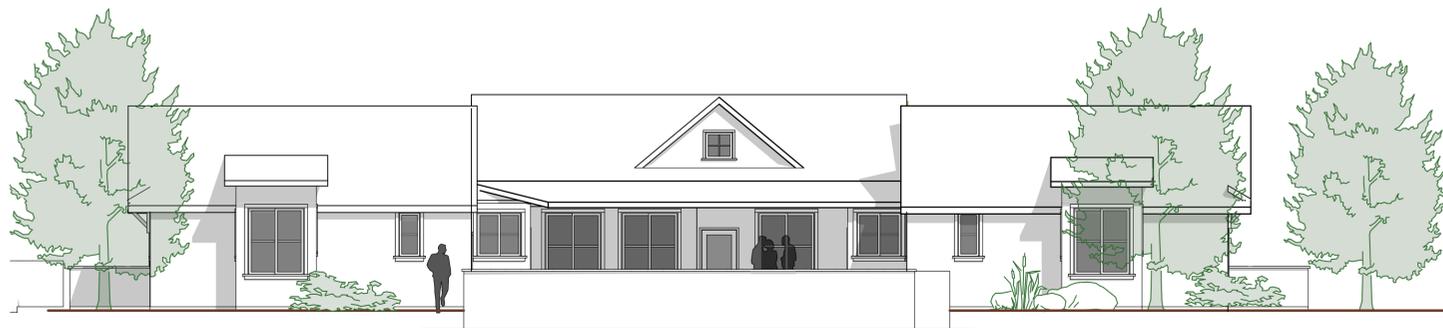

SOUTH ELEVATION
1/8" = 1'-0"

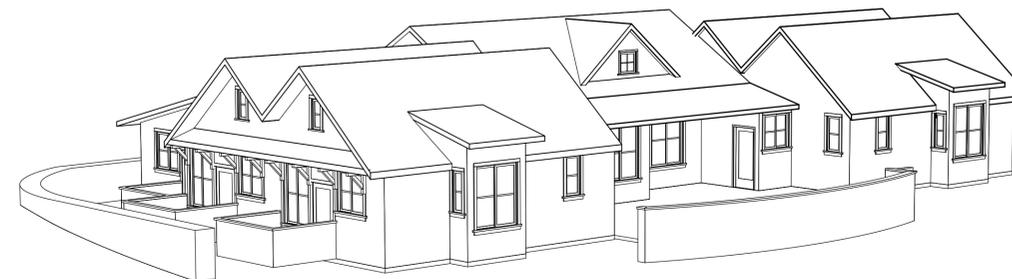

PERSPECTIVE

AG 3.2 SECTIONS & ELEVATIONS - Plotted on 44x60 by Jean Nilsson. File Path: J:\hant\user\Jean\Drawings\RINCON, JN taskup\RINC GROUP USE Mar2010\Rev.01\100404.rvt

McCament & Durrett Architects
241 B Commercial Street, Nevada City, CA 95959
Tel: 530.265.9980 Fax: 530.265.4398
1810 Sixth Street, Berkeley, CA 94710
Tel: 510.549.9580 Fax: 510.550.2589
E-mail: office@ccdesigngo.com
www.cohousinggo.com



**RINCON DEL RIO
SENIOR LIVING**
SOUTH NEVADA COUNTY, CA

**GROUP HOUSE (1 STORY)
SECTIONS & ELEVATIONS**

PLANNING SUBMITTAL
Date: 05 APRIL 2010
Job: RDR
Sheet:

AG 3.2
of - sheets