





OVERALL INFRASTRUCTURE PLAN RINCON DEL RIO SENIOR LIVING

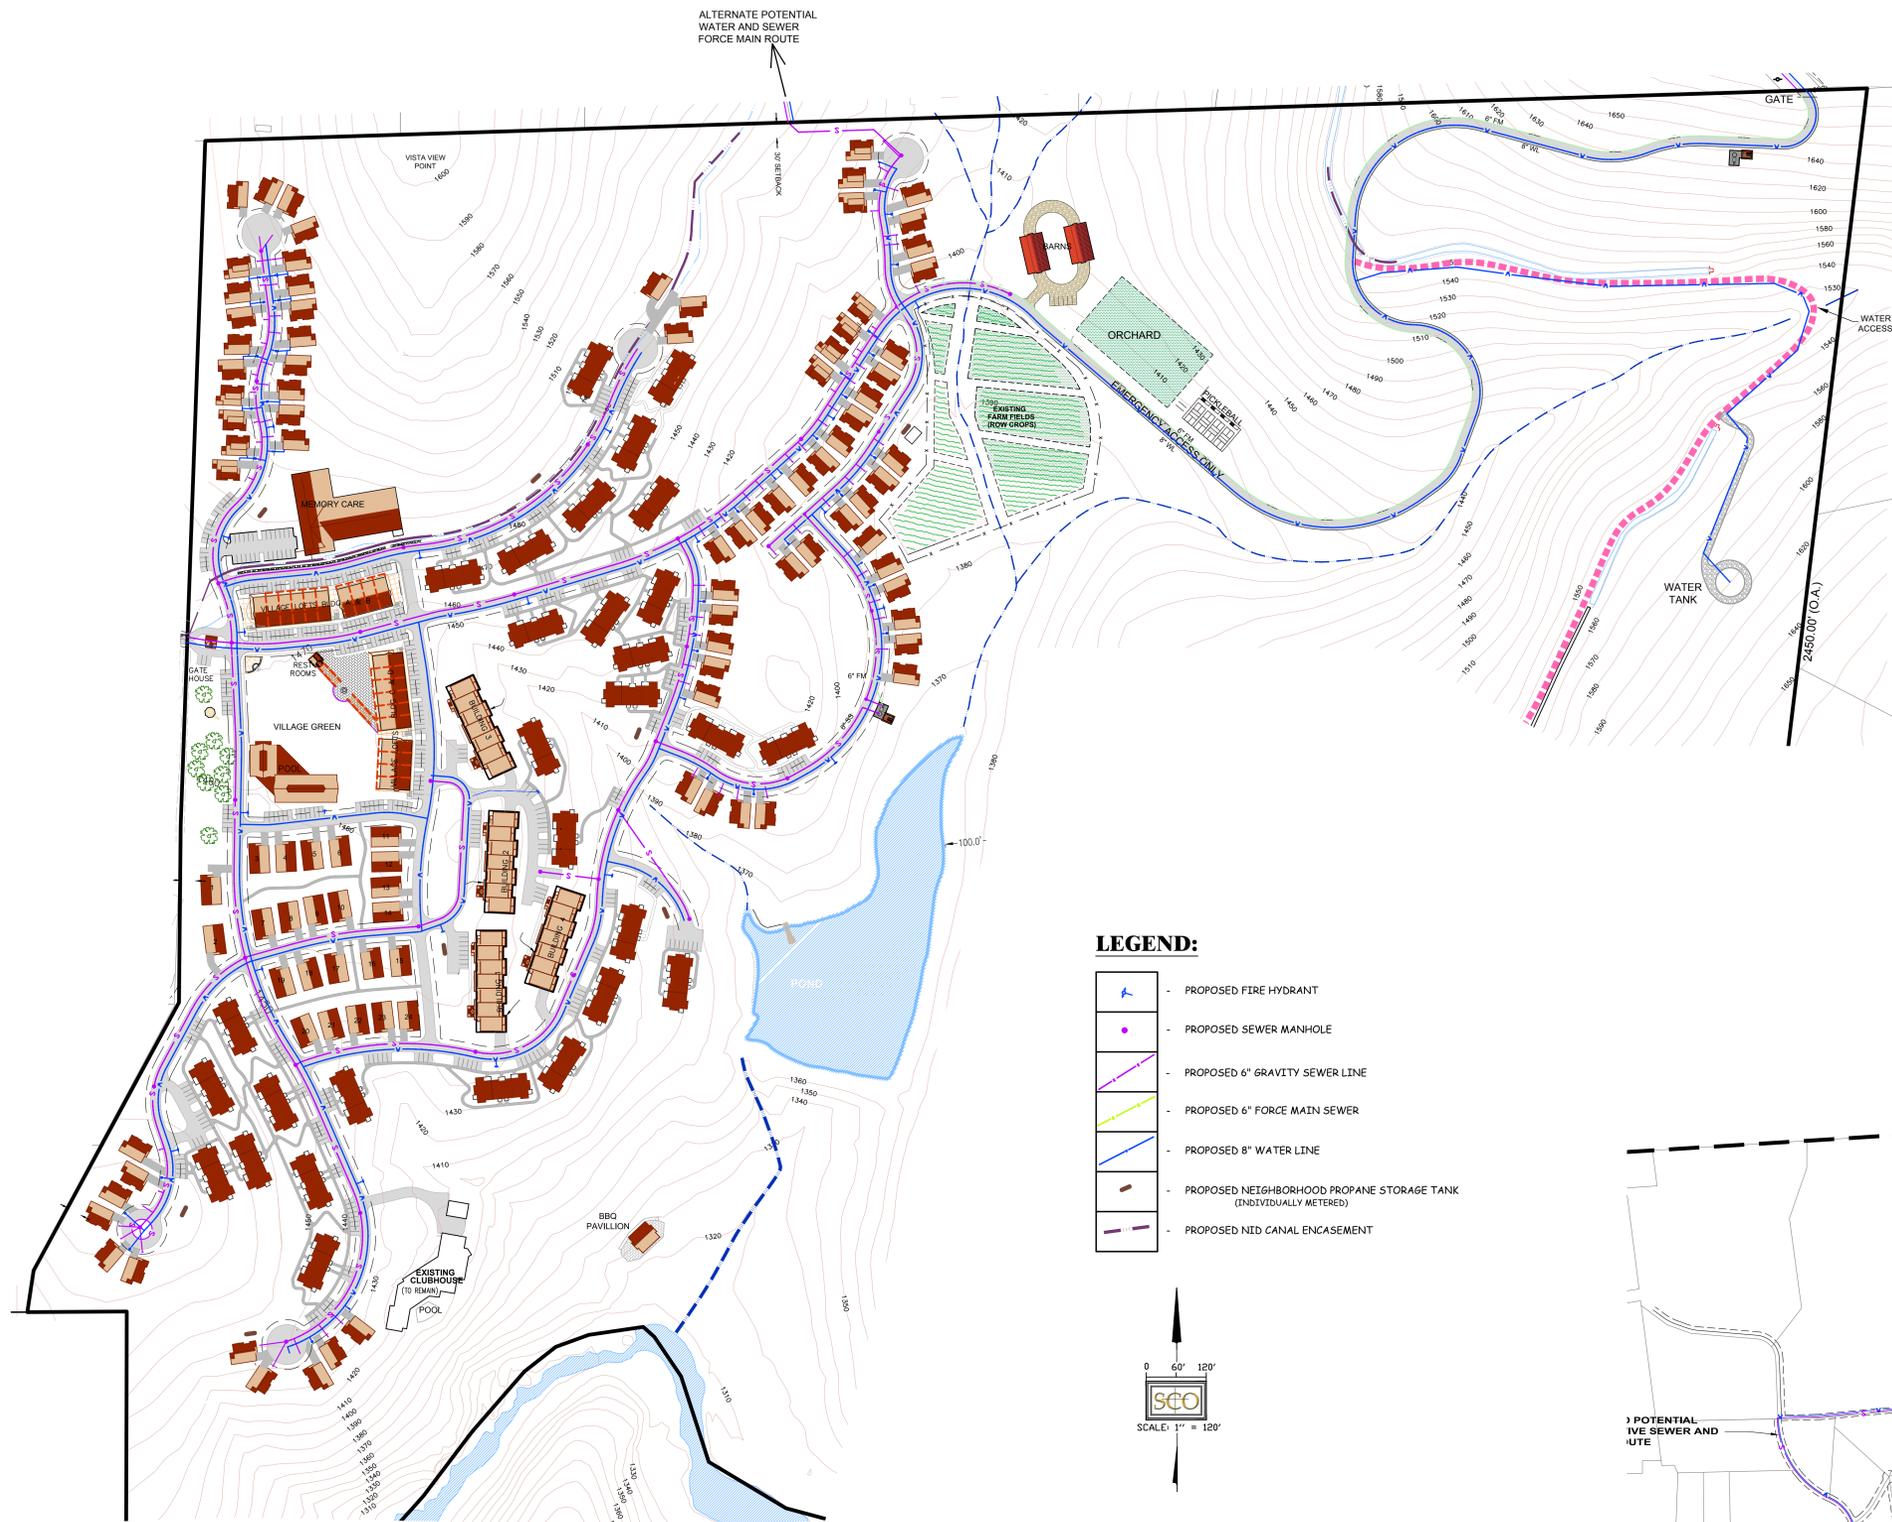

ALTERNATE POTENTIAL WATER AND SEWER FORCE MAIN ROUTE

LEGEND:

- PROPOSED FIRE HYDRANT
- PROPOSED SEWER MANHOLE
- PROPOSED 6" GRAVITY SEWER LINE
- PROPOSED 6" FORCE MAIN SEWER
- PROPOSED 8" WATER LINE
- PROPOSED NEIGHBORHOOD PROPANE STORAGE TANK (INDIVIDUALLY METERED)
- PROPOSED NID CANAL ENCASUREMENT

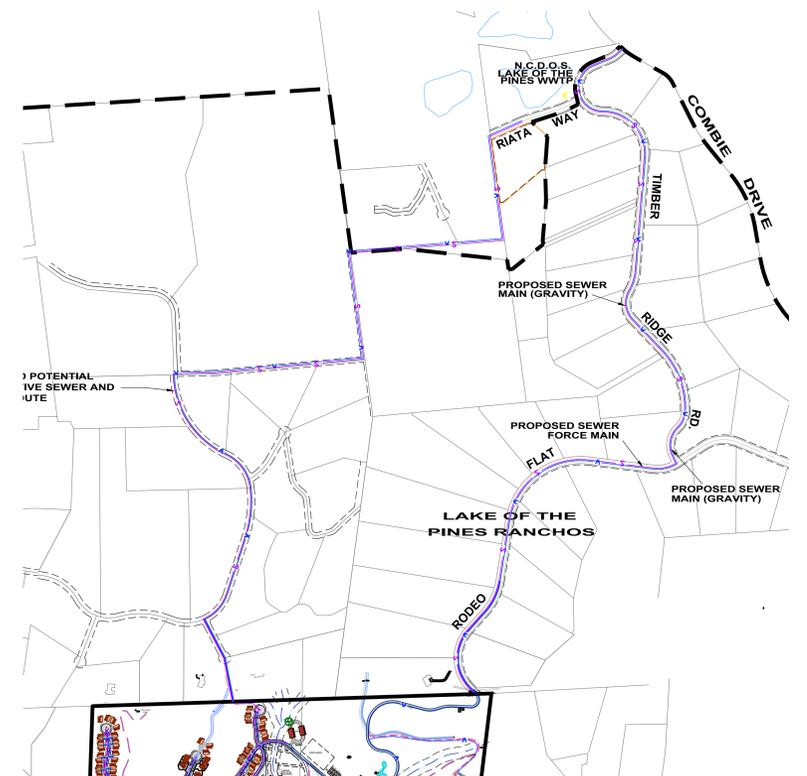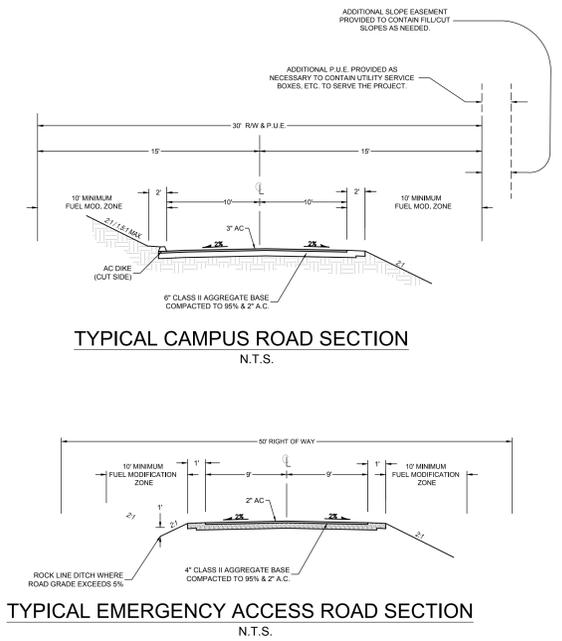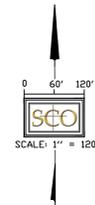

OFF-SITE SEWER CONNECTION DETAIL

SCALE: 1" = 600'