



7-31-19

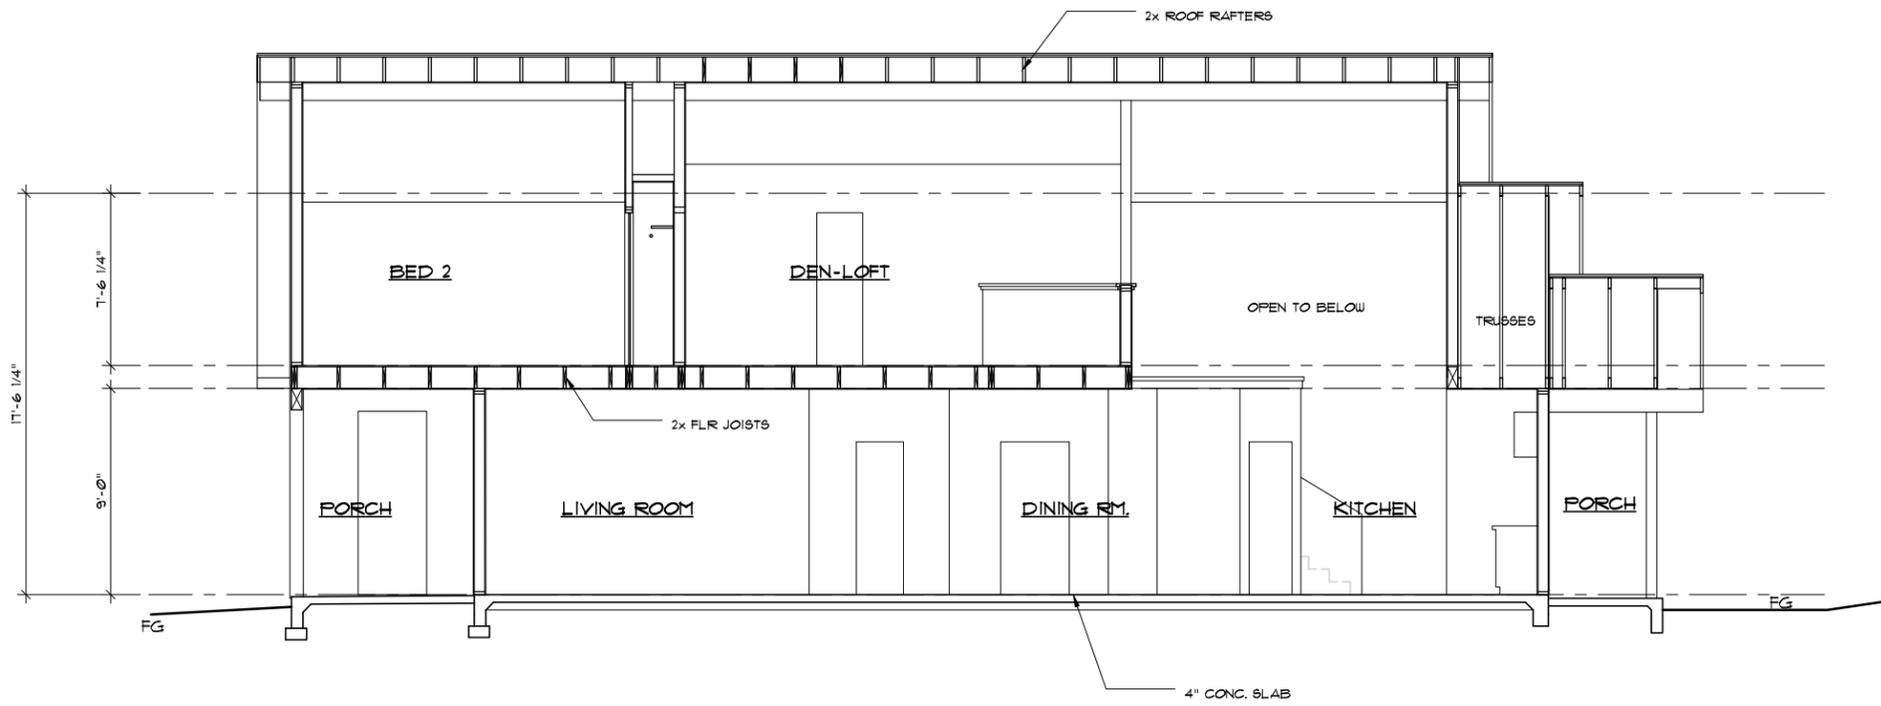


SECTION B-B

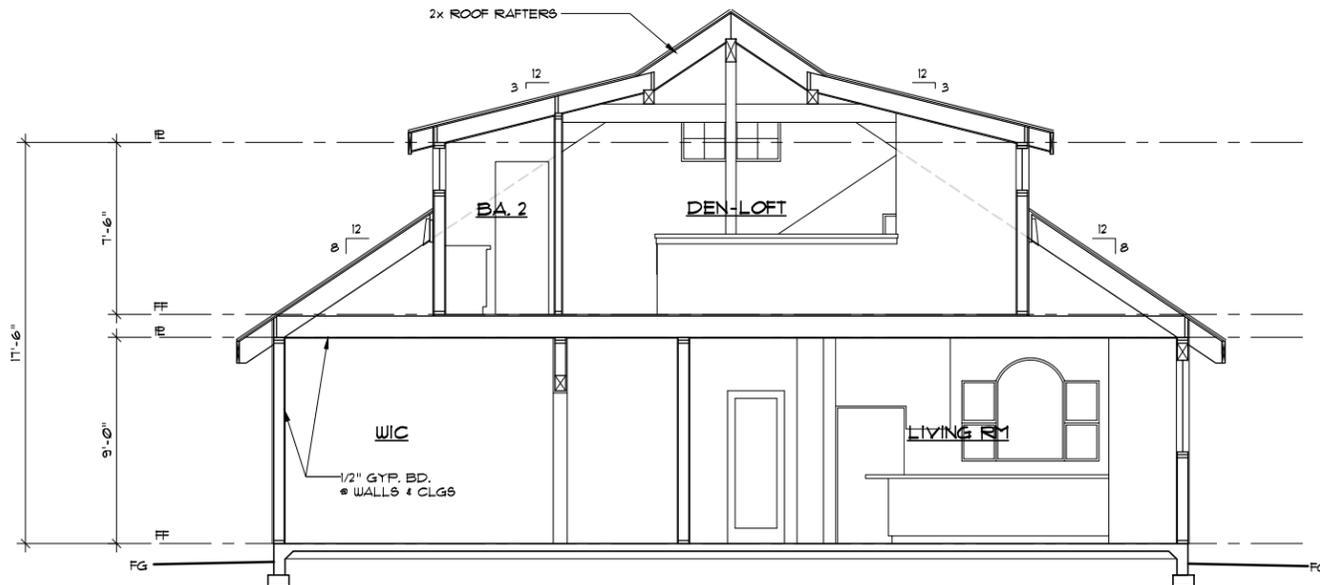

SECTION A-A

COTTAGE w/ LOFT (E)

SCALE: 1/4"=1'-0"
11 x 11 SCALE: 1/8"=1'-0"

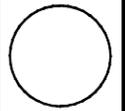

REVISED
DRAWN BY:
DATE:
02/23/19

NOT FOR
CONSTRUCTION



MICHAEL KENT MURPHY
ARCHITECT
500 AUBURN FOLSOM RD. SUITE 100
AUBURN CA 95603 - (530) 823-3379



NEVADA COUNTY

RINCON DEL RIO

RINCON WAY

A RESIDENTIAL PROJECT FOR:



SHEET