


SECTION B-B

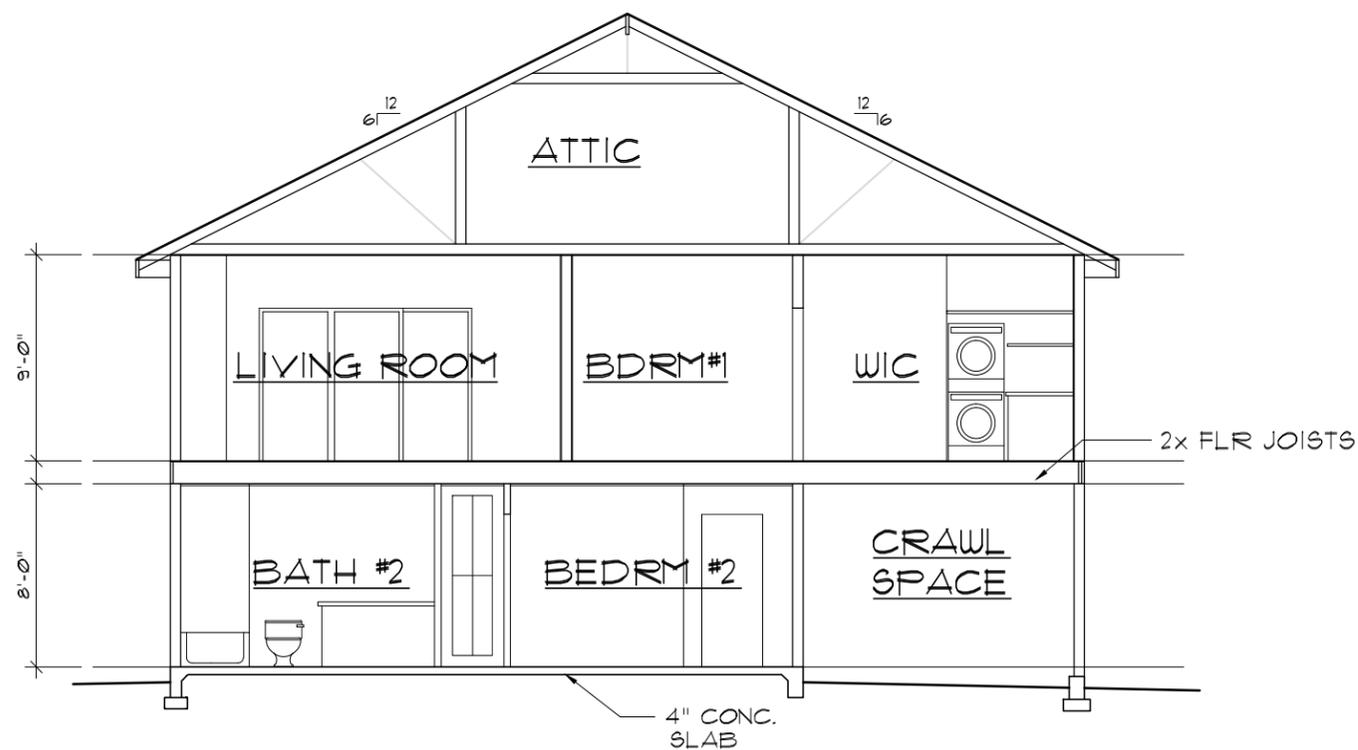

SECTION A-A

DOWNHILL LOT

SCALE: 1/8"=1'-0"

TWO STORY



REVISED
DRAWN BY: MM
DATE: 02/22/19

NOT FOR CONSTRUCTION



MICHAEL KENT MURPHY
 ARCHITECT
 500 AUBURN FOLSOM RD. SUITE 100
 AUBURN CA 95603 - (530) 823-3379



NEVADA COUNTY

RINCON DEL RIO

RINCON WAY

