

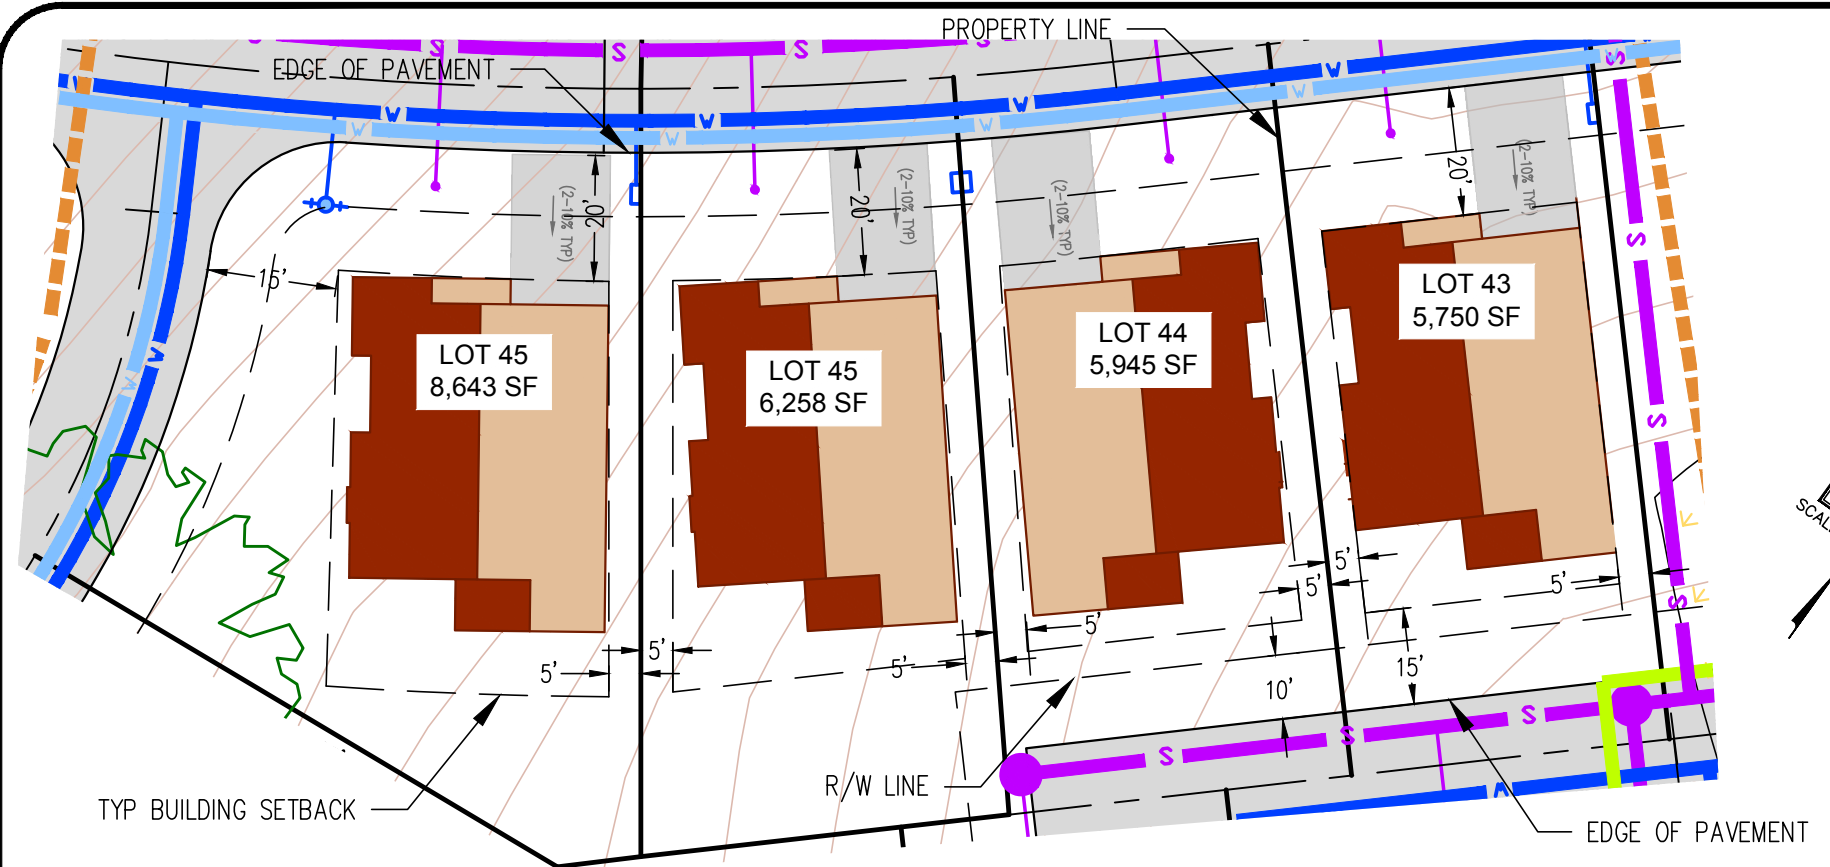


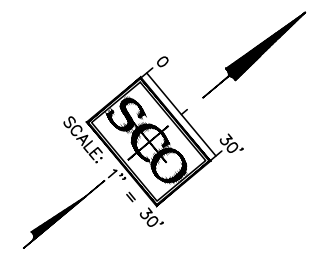

PLOT PLANS
FOR
LOTS 39-45
JANUARY, 2020
1" = 30'

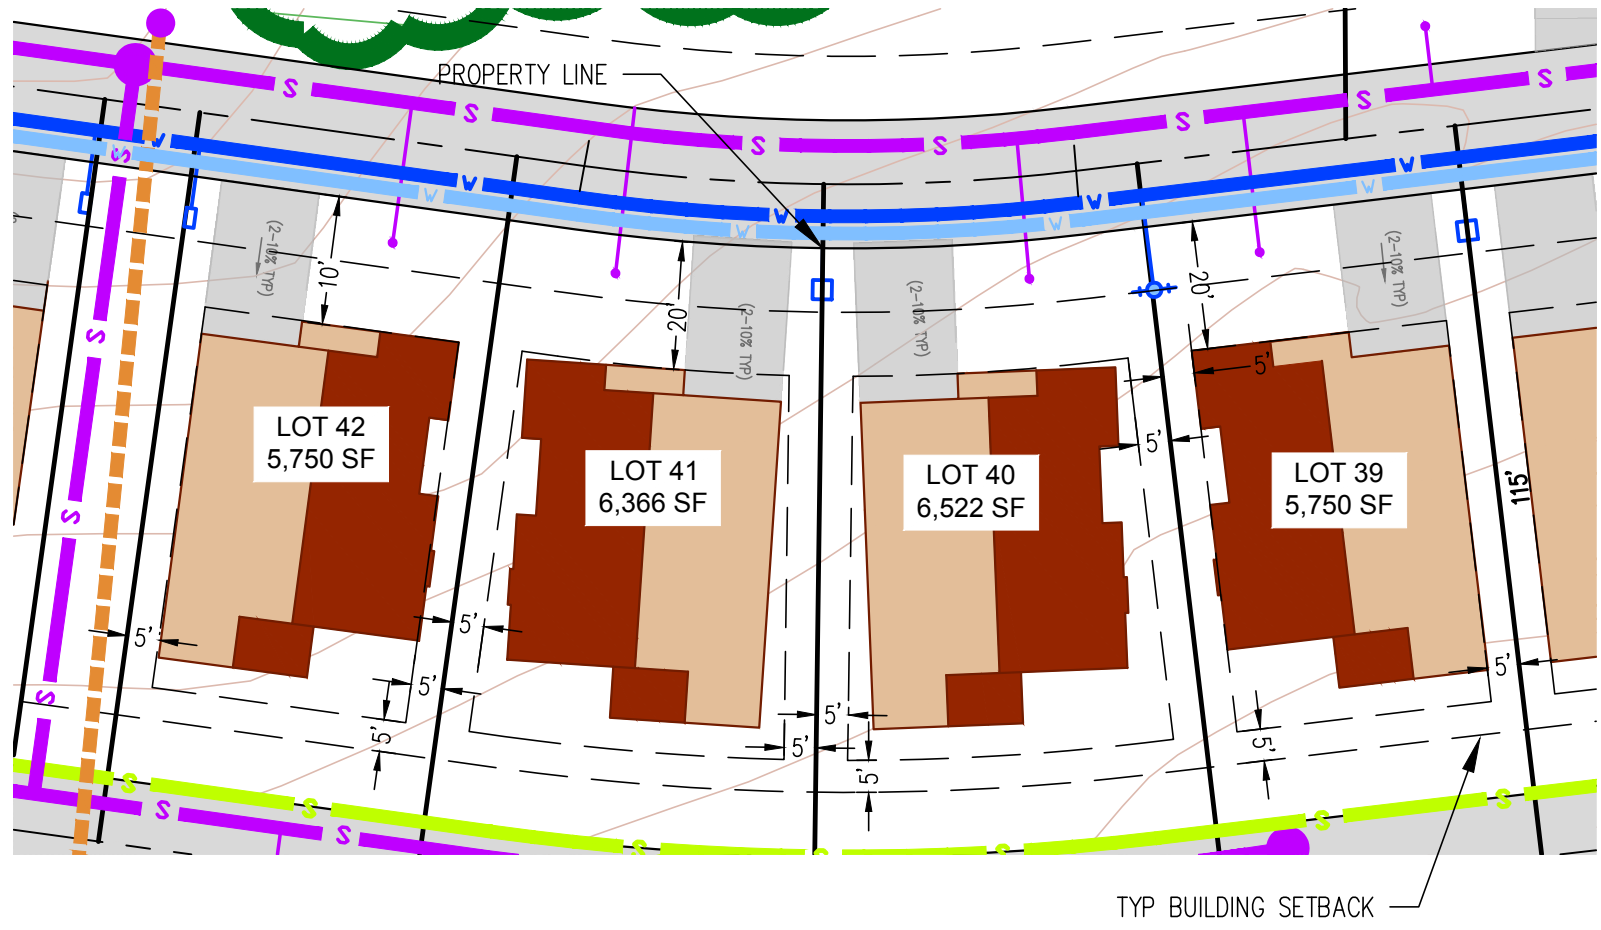

- LEGEND**
- BUILDING ENVELOPE
 - SEWER FORCE LINE
 - SEWER LINE
 - WATERLINE
 - FIRE WATERLINE
 - FIRE HYDRANT
 - SEWER MANHOLE

DESIGNED: SK	DATE	NO. REVISIONS	DATE
DRAWN: KST			
PROJ. NO: 201628			
DWG. SEE PLOT STAMP			
DATE: SEE PLOT STAMP			

PLOT PLANS
RINCON DEL RIO SENIOR LIVING
CALIFORNIA



SCO
PLANNING
ENGINEERING
SURVEYING

GRASS VALLEY
530-272-5941
FAX: 530-272-5960
TRUCKEE
530-582-4043

1 of 12

PLOT PLANS FOR LOTS 25-36, 52-55

JANUARY 2020
1" = 30'

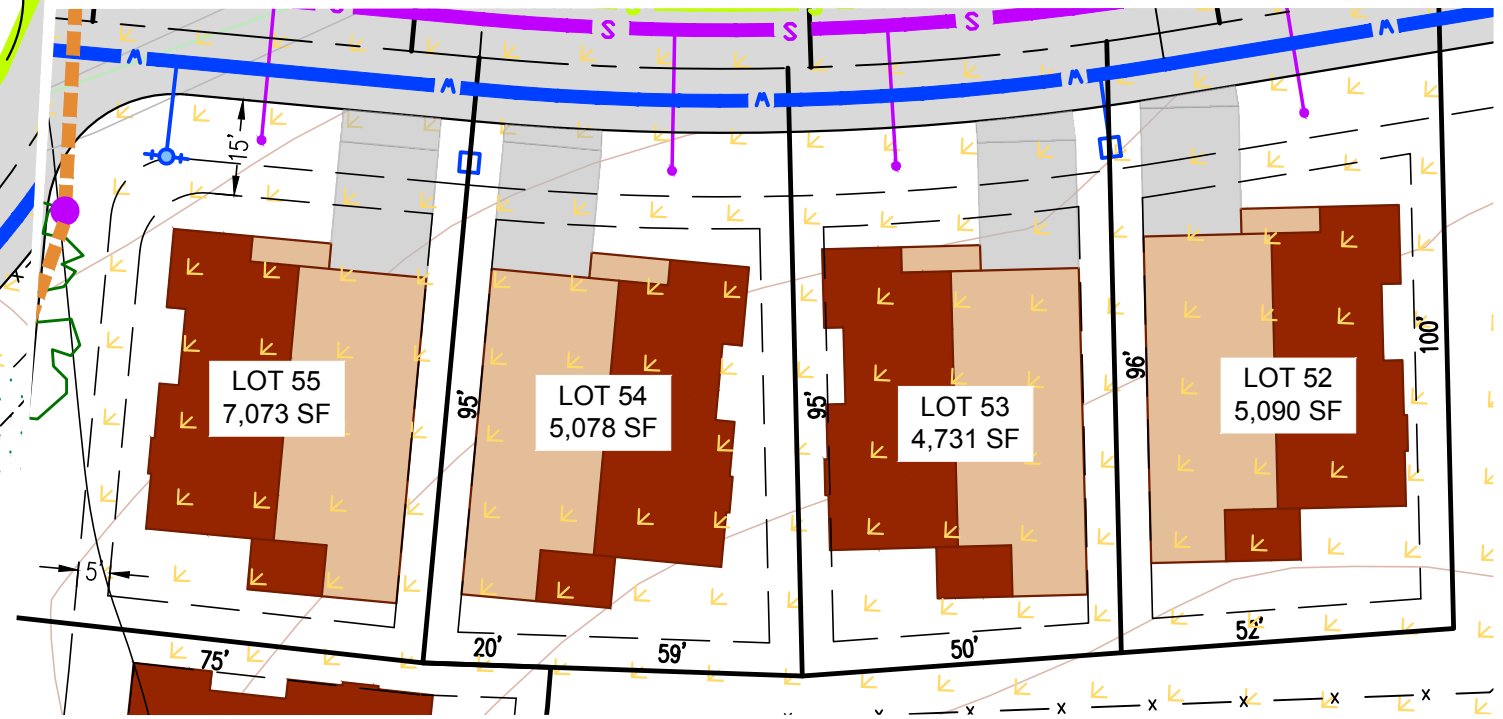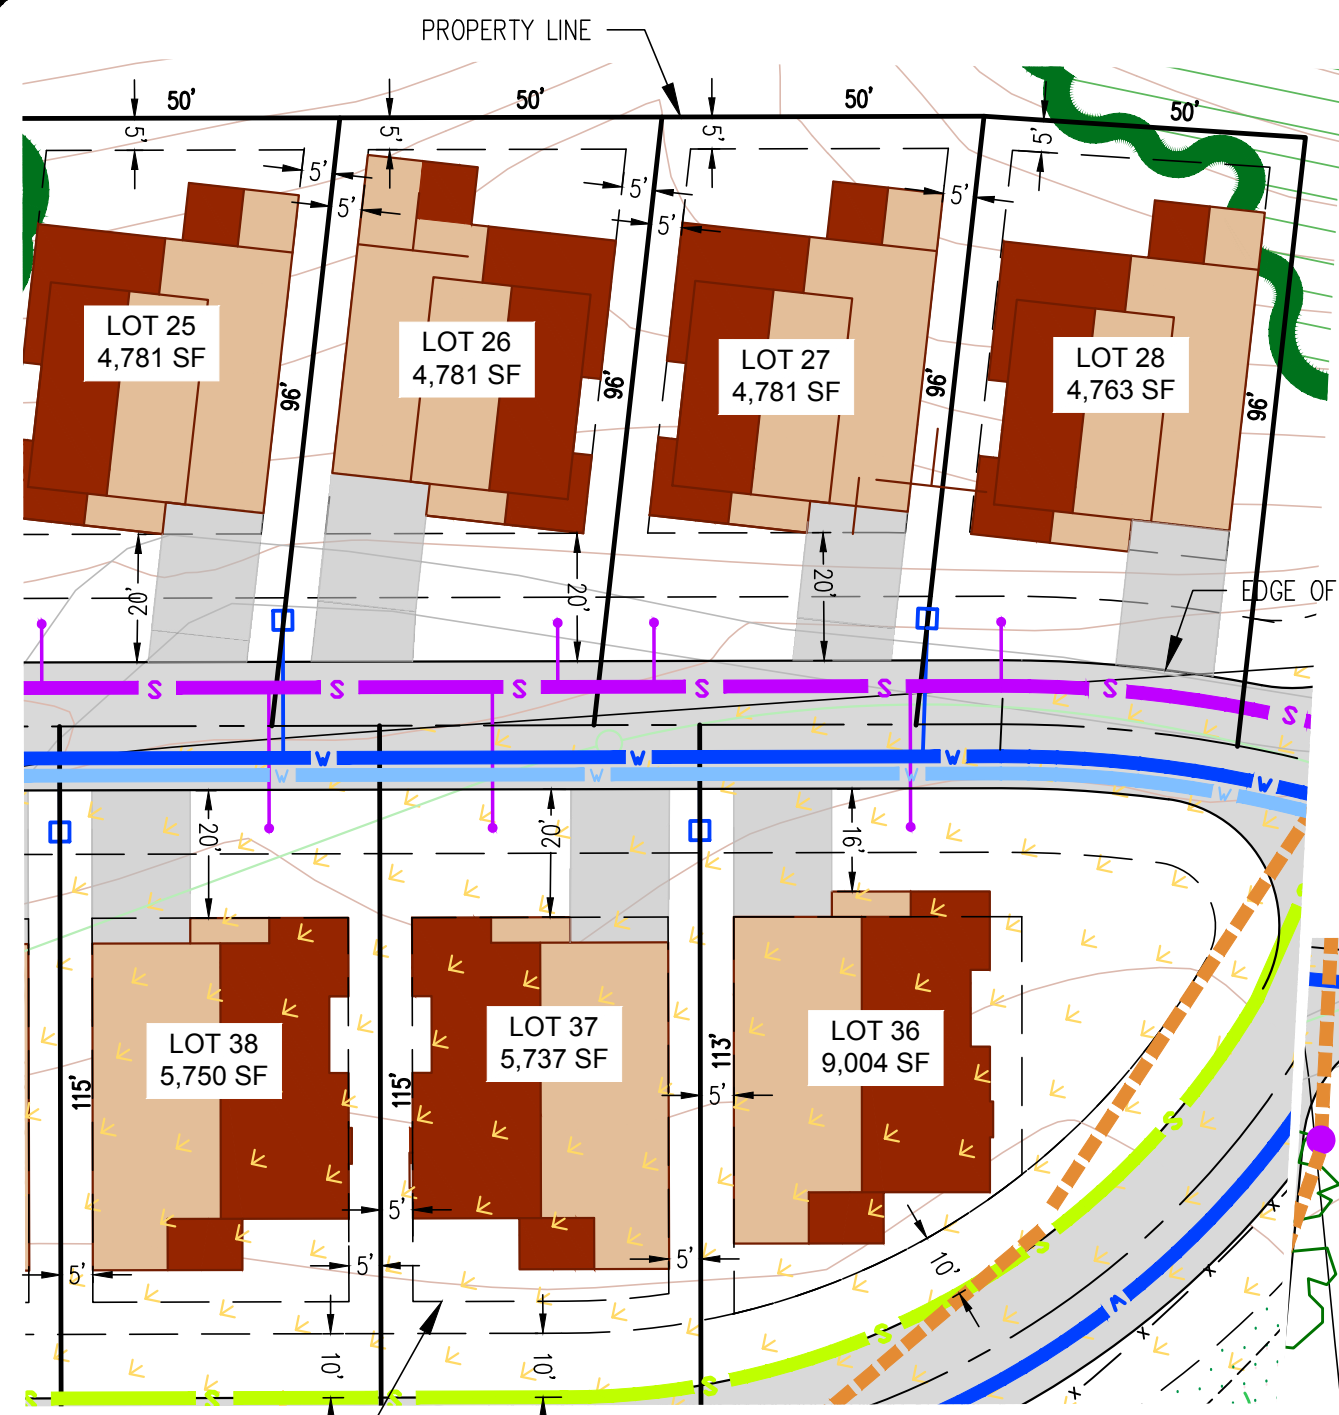

LEGEND

- BUILDING ENVELOPE
- SEWER LINE
- WATERLINE
- FIRE HYDRANT
- SEWER MANHOLE
- DENSE CANOPY
- FARMLANDS OF LOCAL IMPORTANCE

NO.	REVISIONS	DATE	DESIGNED: SK	DRAWN: KST	PROJ. NO: 201628	DWG. SEE PLOT STAMP	DATE: SEE PLOT STAMP




PLOT PLANS
RINCON DEL RIO SENIOR LIVING
CALIFORNIA



GRASS VALLEY
530-272-5941
FAX: 530-272-5860
TRUCKEE
530-582-4643

PLOT PLANS FOR **LOTS 29-35, 56, 57**

JANUARY 2020
1" = 30'

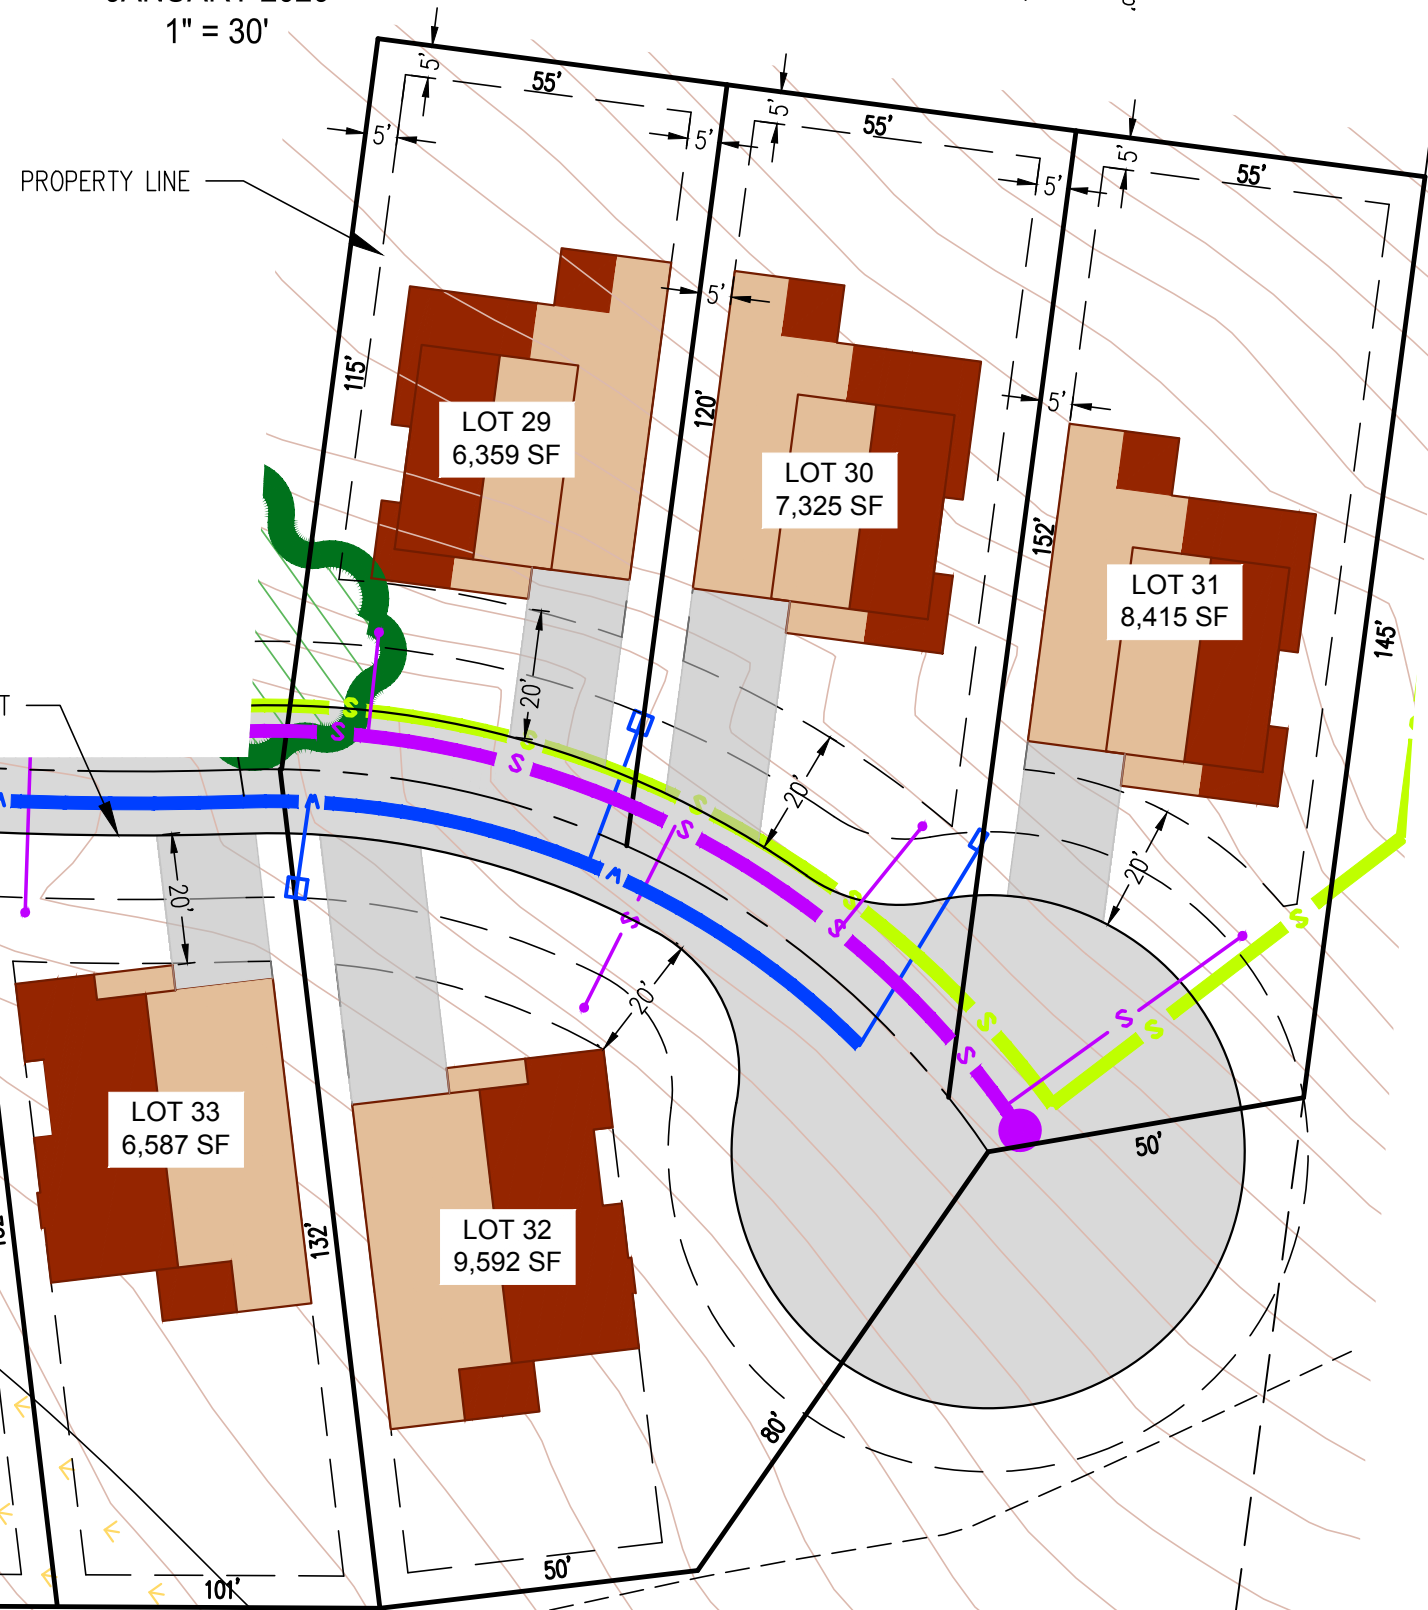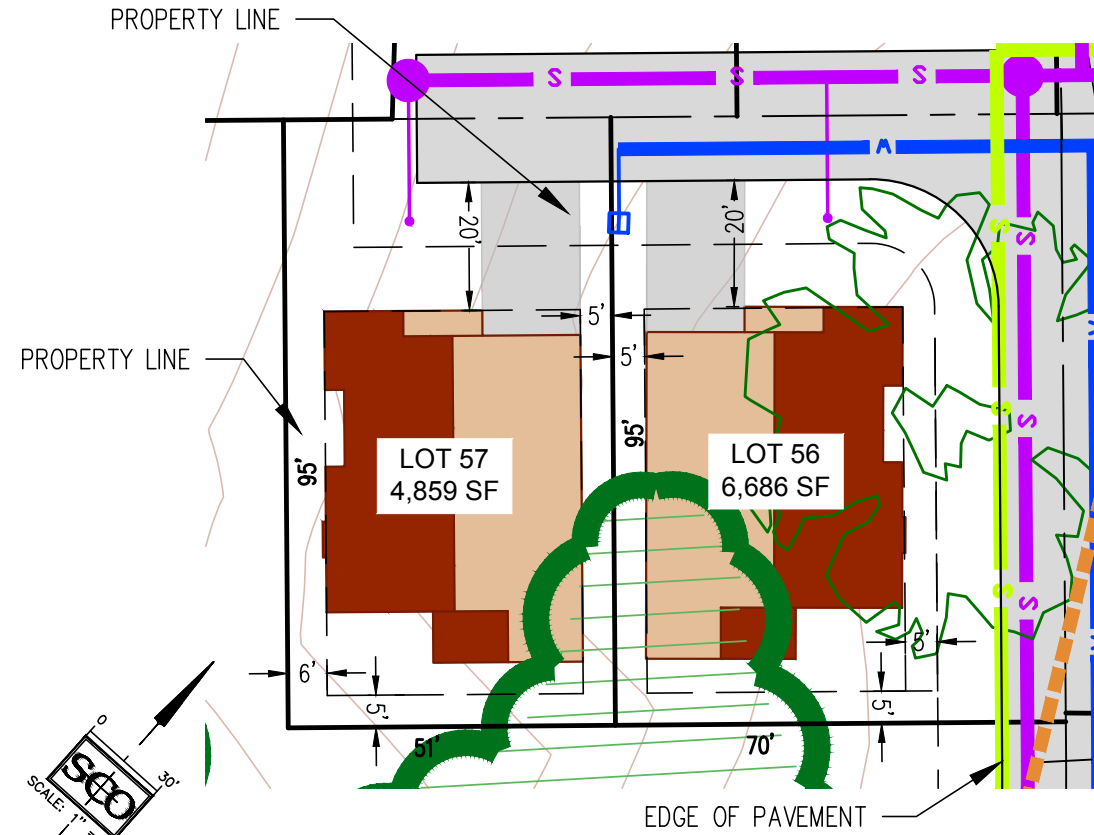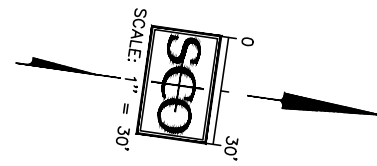

TYP BUILDING SETBACK

LEGEND

- BUILDING ENVELOPE
- SEWER LINE
- WATERLINE
- FIRE HYDRANT
- SEWER MANHOLE
- DENSE CANOPY
- FARMLANDS OF LOCAL IMPORTANCE

PLOT PLANS


RINCON DEL RIO SENIOR LIVING
CALIFORNIA



GRASS VALLEY
530-272-5941
FAX: 530-272-5960
TRUCKEE
530-582-4643

3 of 12

NO.	REVISIONS	DATE	DESIGNED: SK	DRAWN: KST	PROJ. NO: 201628	DWG. SEE PLOT STAMP	DATE: SEE PLOT STAMP

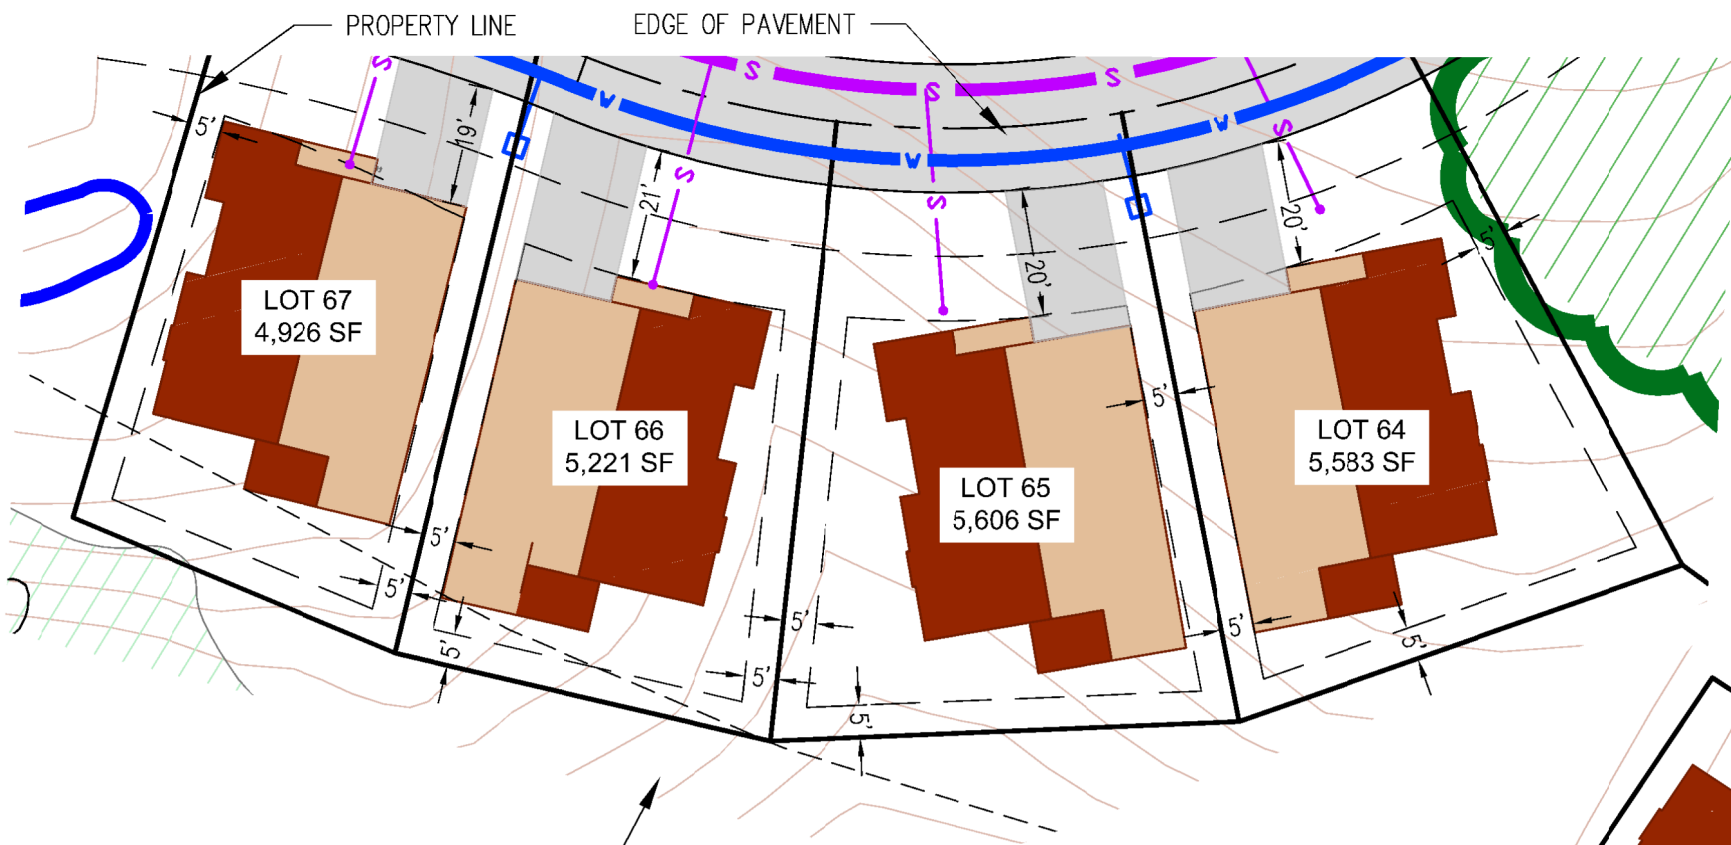


PLOT PLANS
FOR
LOTS 22-24, 64-67
JANUARY 2020
1" = 30'

TYP BUILDING SETBACK


LEGEND

- BUILDING ENVELOPE
- SEWER LINE
- WATERLINE
- NID CANAL
- ENCASEMENT CANAL
- FIRE HYDRANT
- SEWER MANHOLE
- DENSE CANOPY

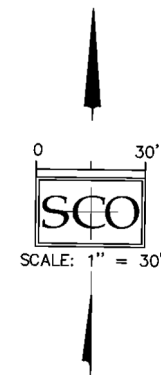

EDGE OF PAVEMENT

PROPERTY LINE

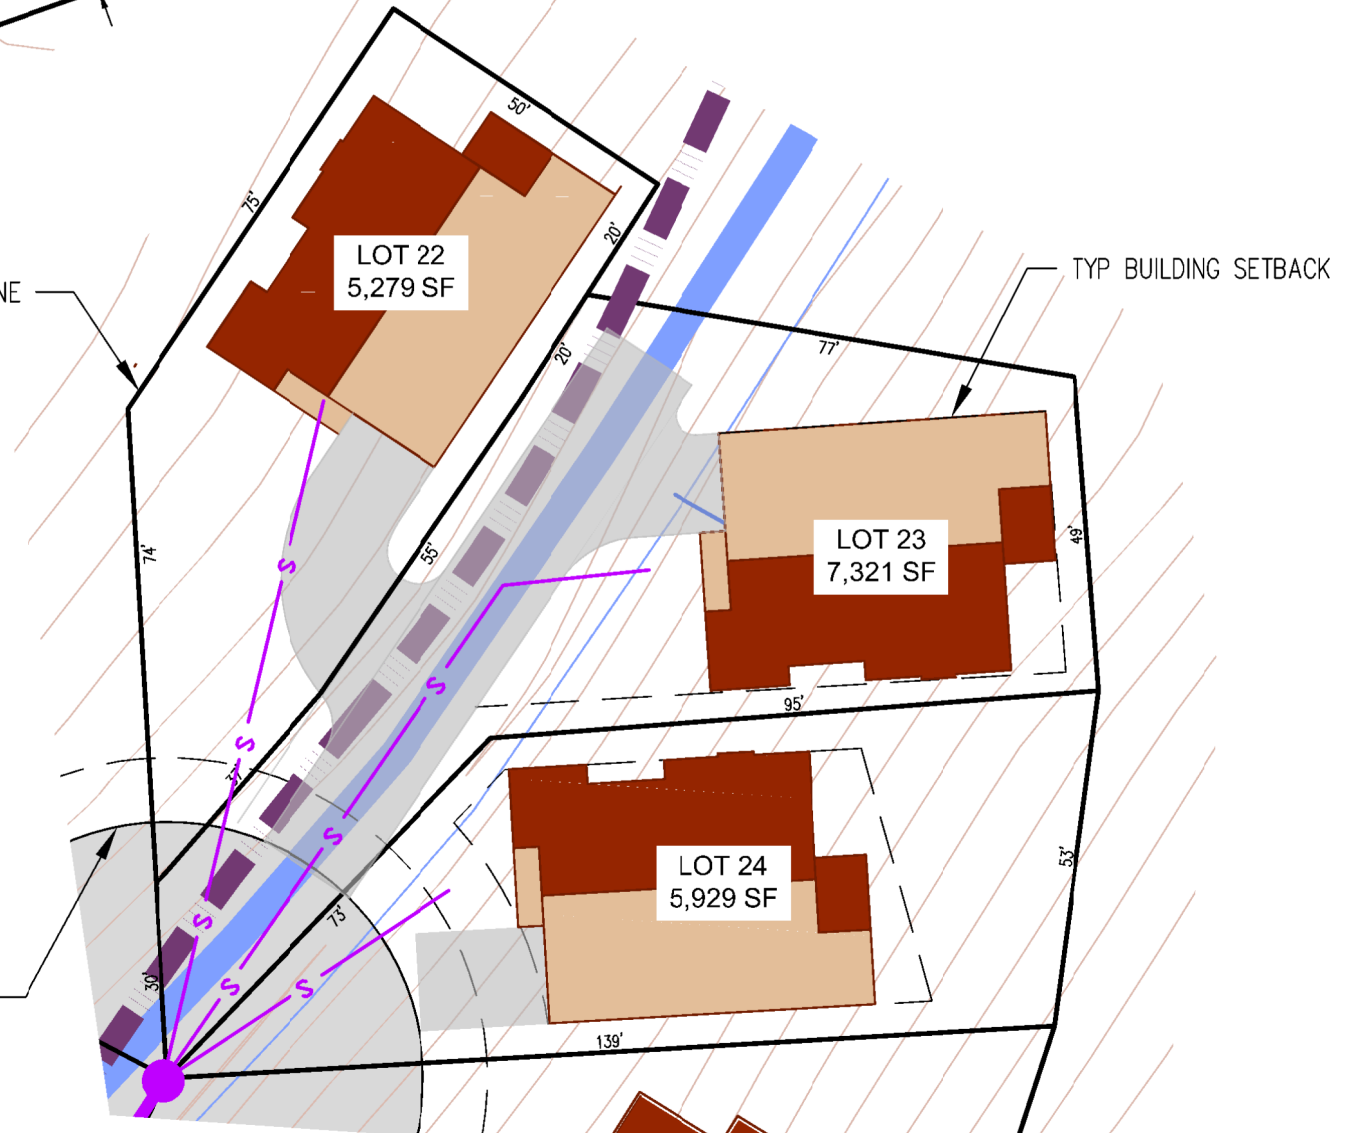

TYP BUILDING SETBACK

PLOT PLANS

RINCON DEL RIO SENIOR LIVING
CALIFORNIA




GRASS VALLEY
530-272-8941
FAX: 530-272-5880
TRUCKEE
530-582-4043

4 of 12

NO.	REVISIONS	DATE	DESIGNED: SK	DRAWN: KST	PROJ. NO: 201828	DWG. SEE PLOT STAMP	DATE: SEE PLOT STAMP

PLOT PLANS
FOR
LOTS 7-16

JANUARY 2020
1" = 30'

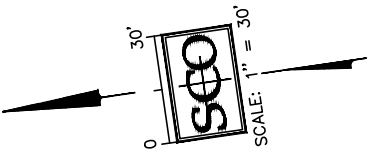

LEGEND

- BUILDING ENVELOPE
- SEWER LINE
- WATERLINE
- FIRE HYDRANT
- SEWER MANHOLE
- DENSE CANOPY
- FARMLANDS OF LOCAL IMPORTANCE

NO. REVISIONS	DATE	DESIGNED: SK	DRAWN: KST
		PROJ NO: 201628	DWG: SEE PLOT STAMP
			DATE: SEE PLOT STAMP

PLOT PLANS
RINCON DEL RIO SENIOR LIVING
CALIFORNIA




GRASS VALLEY
530-272-5941
FAX: 530-272-5960
TRUCKEE
530-582-4043

JANUARY 2020
1" = 30'

- TYP BUILDING SETBACK

SEWER MANHOLE

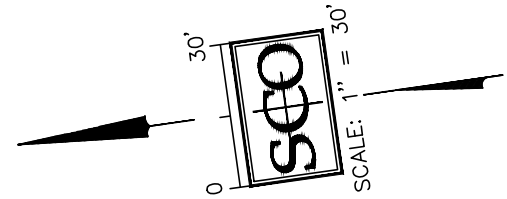

RINCON DEL RIO SENIOR LIVING

CALIFORNIA



**PLANNING
ENGINEERING
& SURVEYING**

GRASS VALLEY
530-272-5841
FAX: 530-272-5880

TRUCKEE
530-582-4043

7 of 12

DRAWN: KST

PROJ NO: 2010

DWG: SEE PLOT STR

DATE: SEE PLOT STAMP

--	--

--	--

--	--

PLANS

5

VALLE
2-584

LEGEND

- BUILDING ENVELOPE
- - - SEWER LINE
- WATERLINE
- FIRE HYDRANT
- SEWER MANHOLE
- DENSE CANOPY

PLOT PLANS
FOR
LOTS 68-73

JANUARY 2020
1" = 30'




NO. REVISIONS	DATE	DESIGNED: SK	DRAWN: KST
		PROJ NO: 201628	DWG: SEE PLOT STAMP
		DATE: SEE PLOT STAMP	

PLOT PLANS
RINCON DEL RIO SENIOR LIVING
CALIFORNIA





GRASS VALLEY
530-272-5041
FAX: 530-272-5060
TRUCKEE
530-582-4043

LEGEND

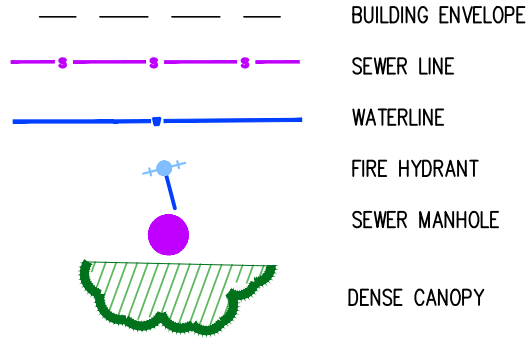

PLOT PLANS
FOR
LOTS 74-78

JANUARY 2020
1" = 30'

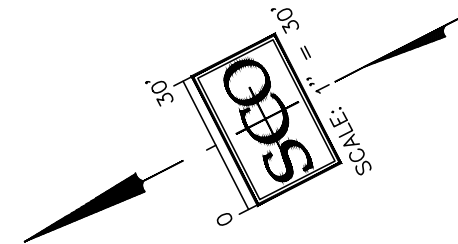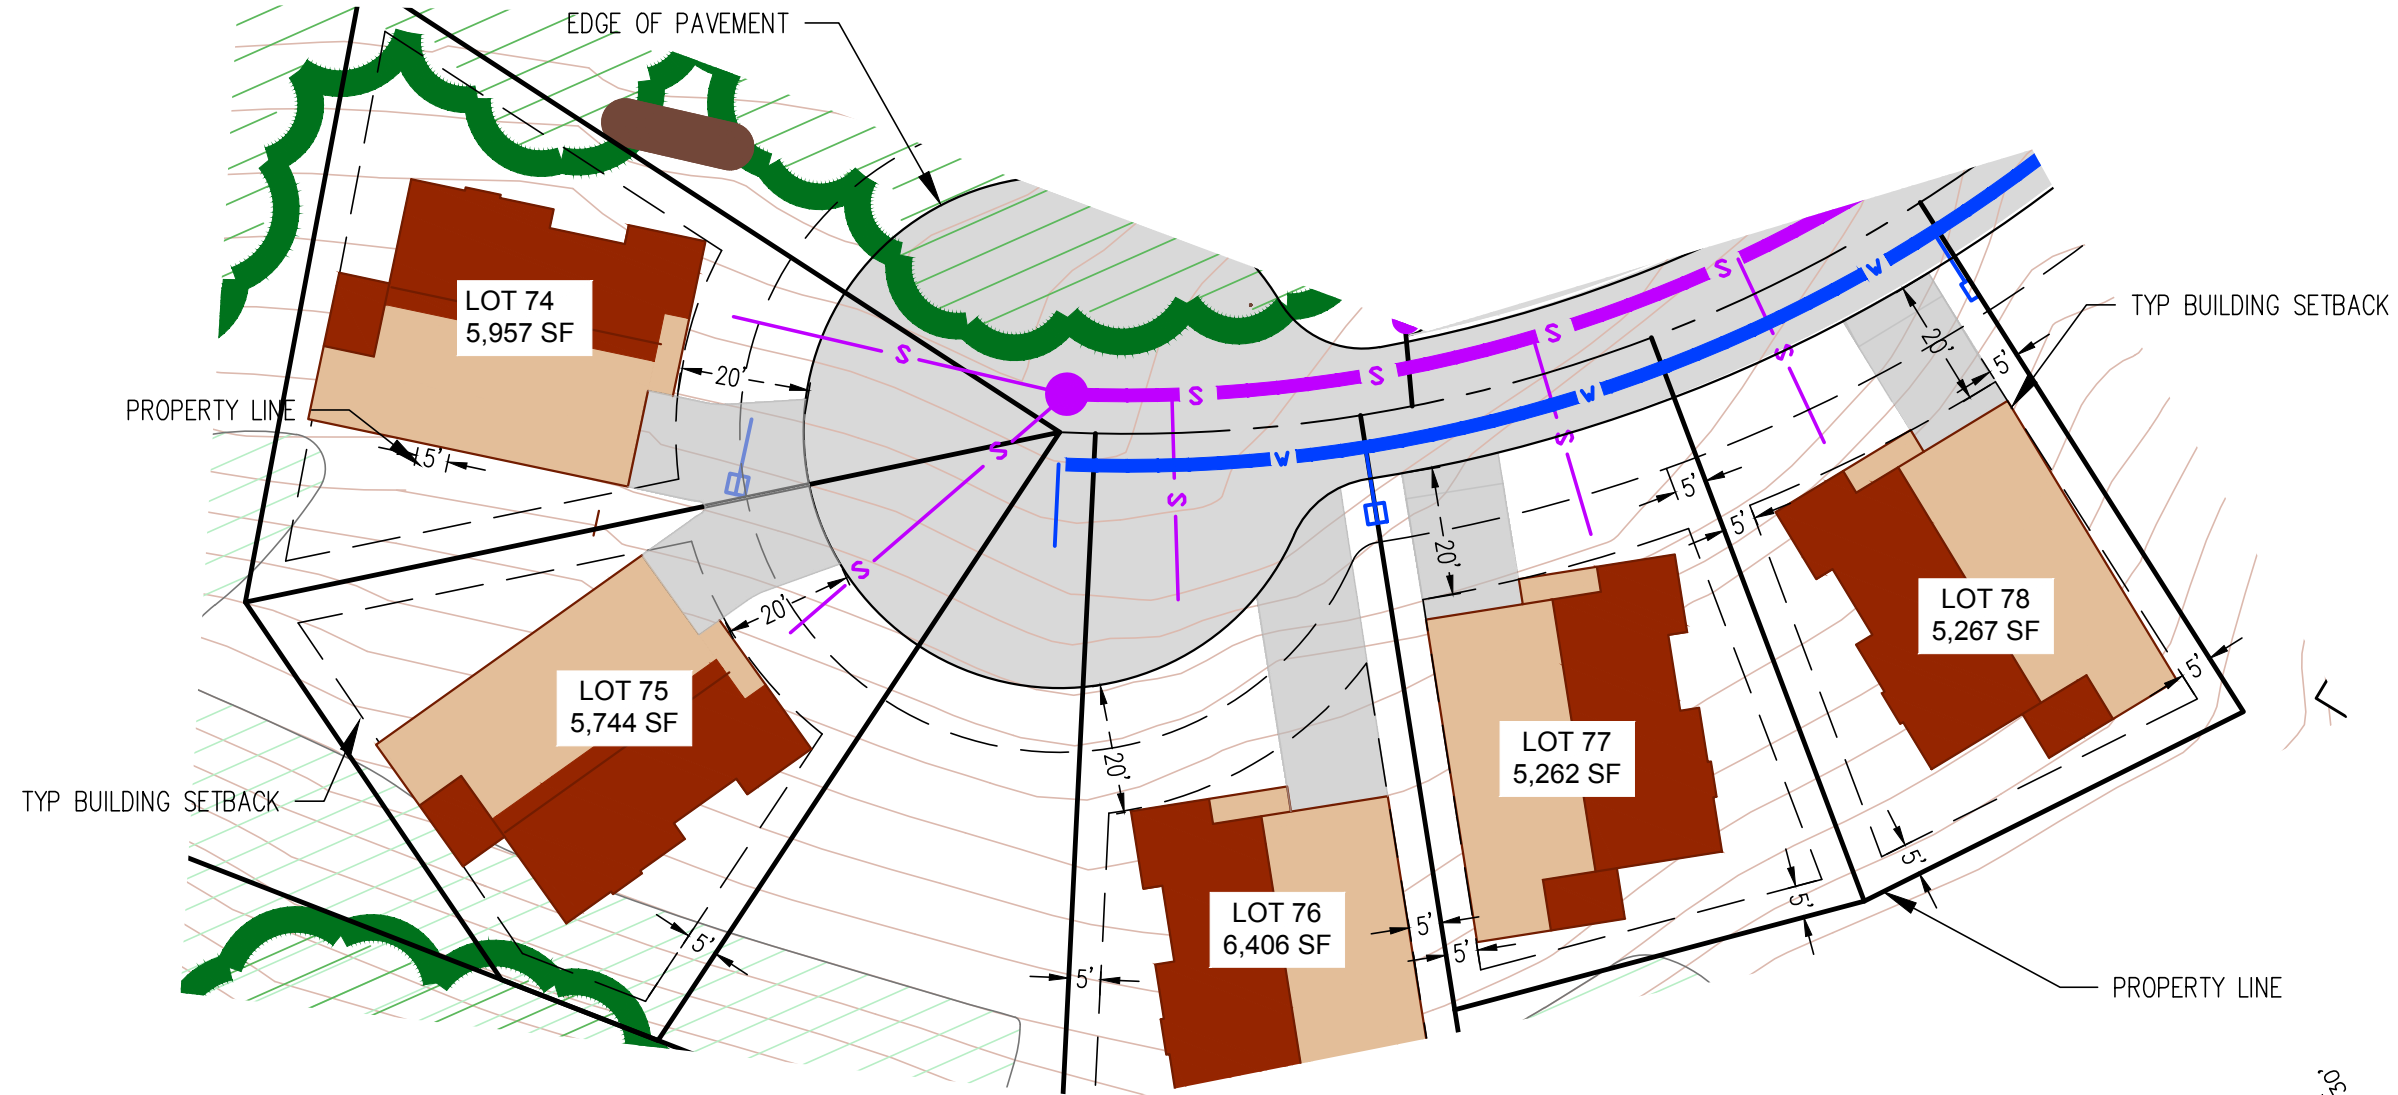

PLOT PLANS

RINCON DEL RIO SENIOR LIVING
CALIFORNIA




GRASS VALLEY
530-272-5941
FAX: 530-272-5860
TRUCKEE
530-582-4643

9
of
12

NO.	REVISIONS	DATE	DESIGNED: SK	DRAWN: KST	PROJ. NO: 201628	DWG. SEE PLOT STAMP	DATE: SEE PLOT STAMP


PLOT PLANS
FOR
BUNGALOW LOTS 1&2

JANUARY 2020
1" = 30'

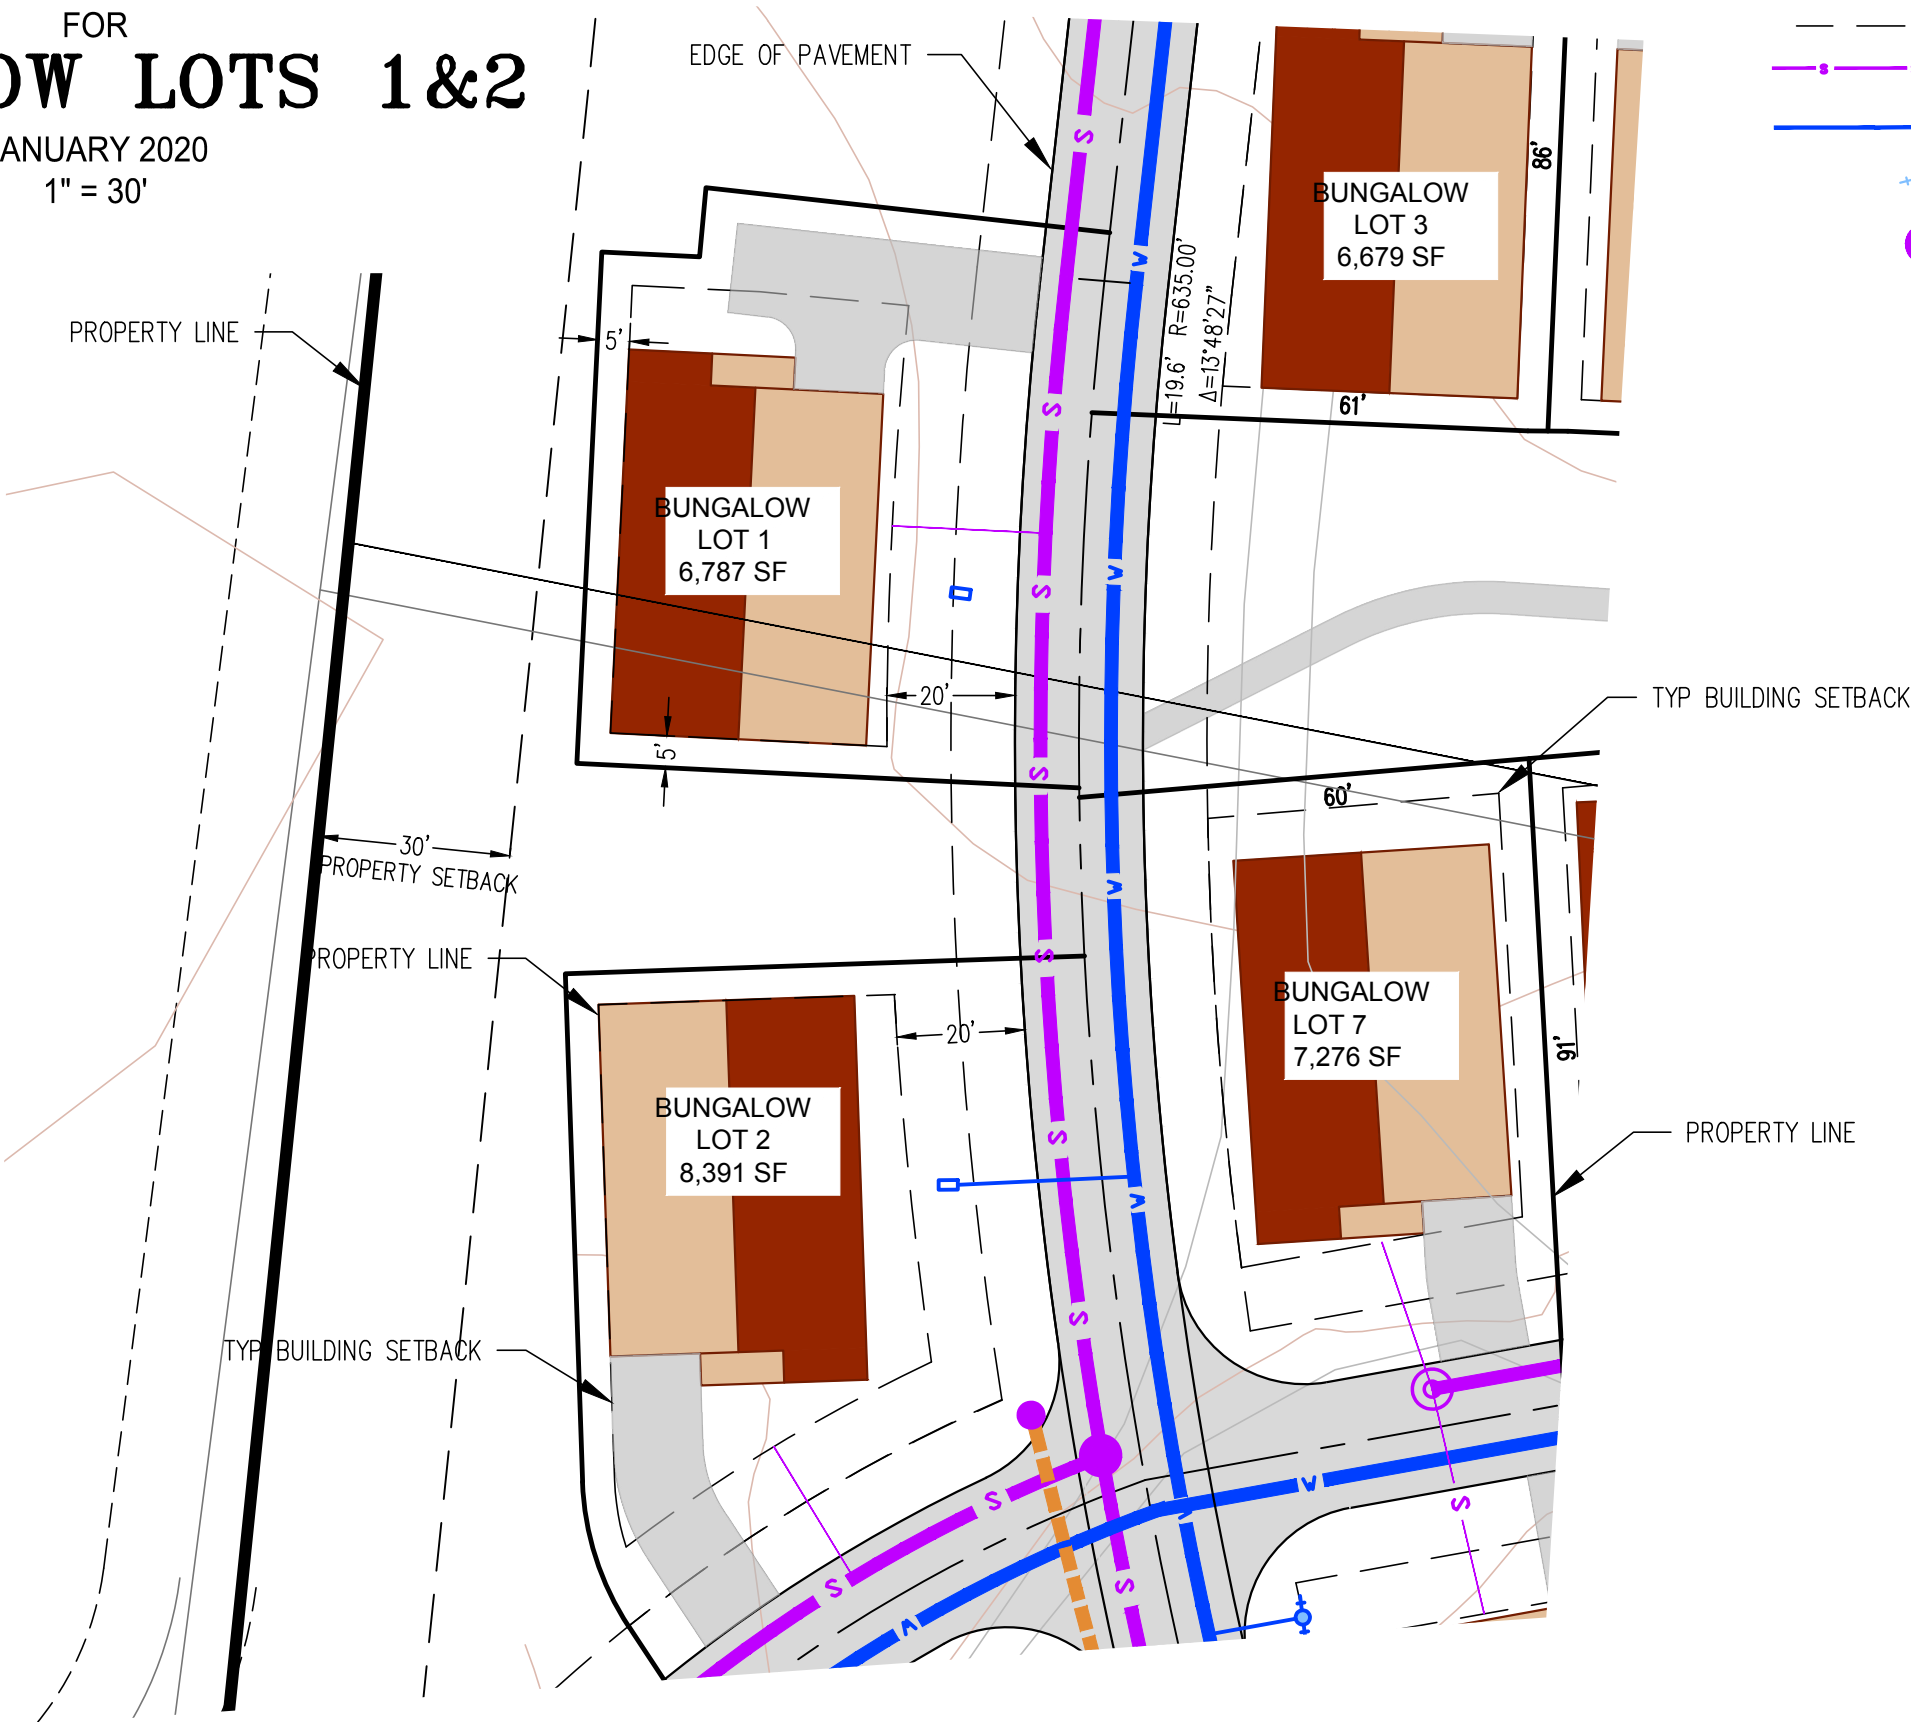

LEGEND

- BUILDING ENVELOPE
- SEWER LINE
- WATERLINE
- FIRE HYDRANT
- SEWER MANHOLE

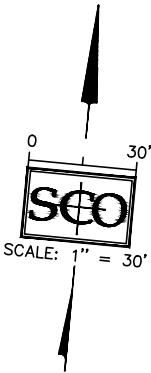


10 OF 12	GRASS VALLEY 530-272-5941 FAX: 530-272-5980 TRUCKEE 530-582-4043	 PLANNING ENGINEERING & SURVEYING	PLOT PLANS				NO. REVISIONS	DATE	DESIGNED: SK
			RINCON DEL RIO SENIOR LIVING						
			CALIFORNIA						

PLOT PLANS FOR
BUNGALOW LOTS 3-14

LEGEND

- BUILDING ENVELOPE
- SEWER LINE
- WATERLINE

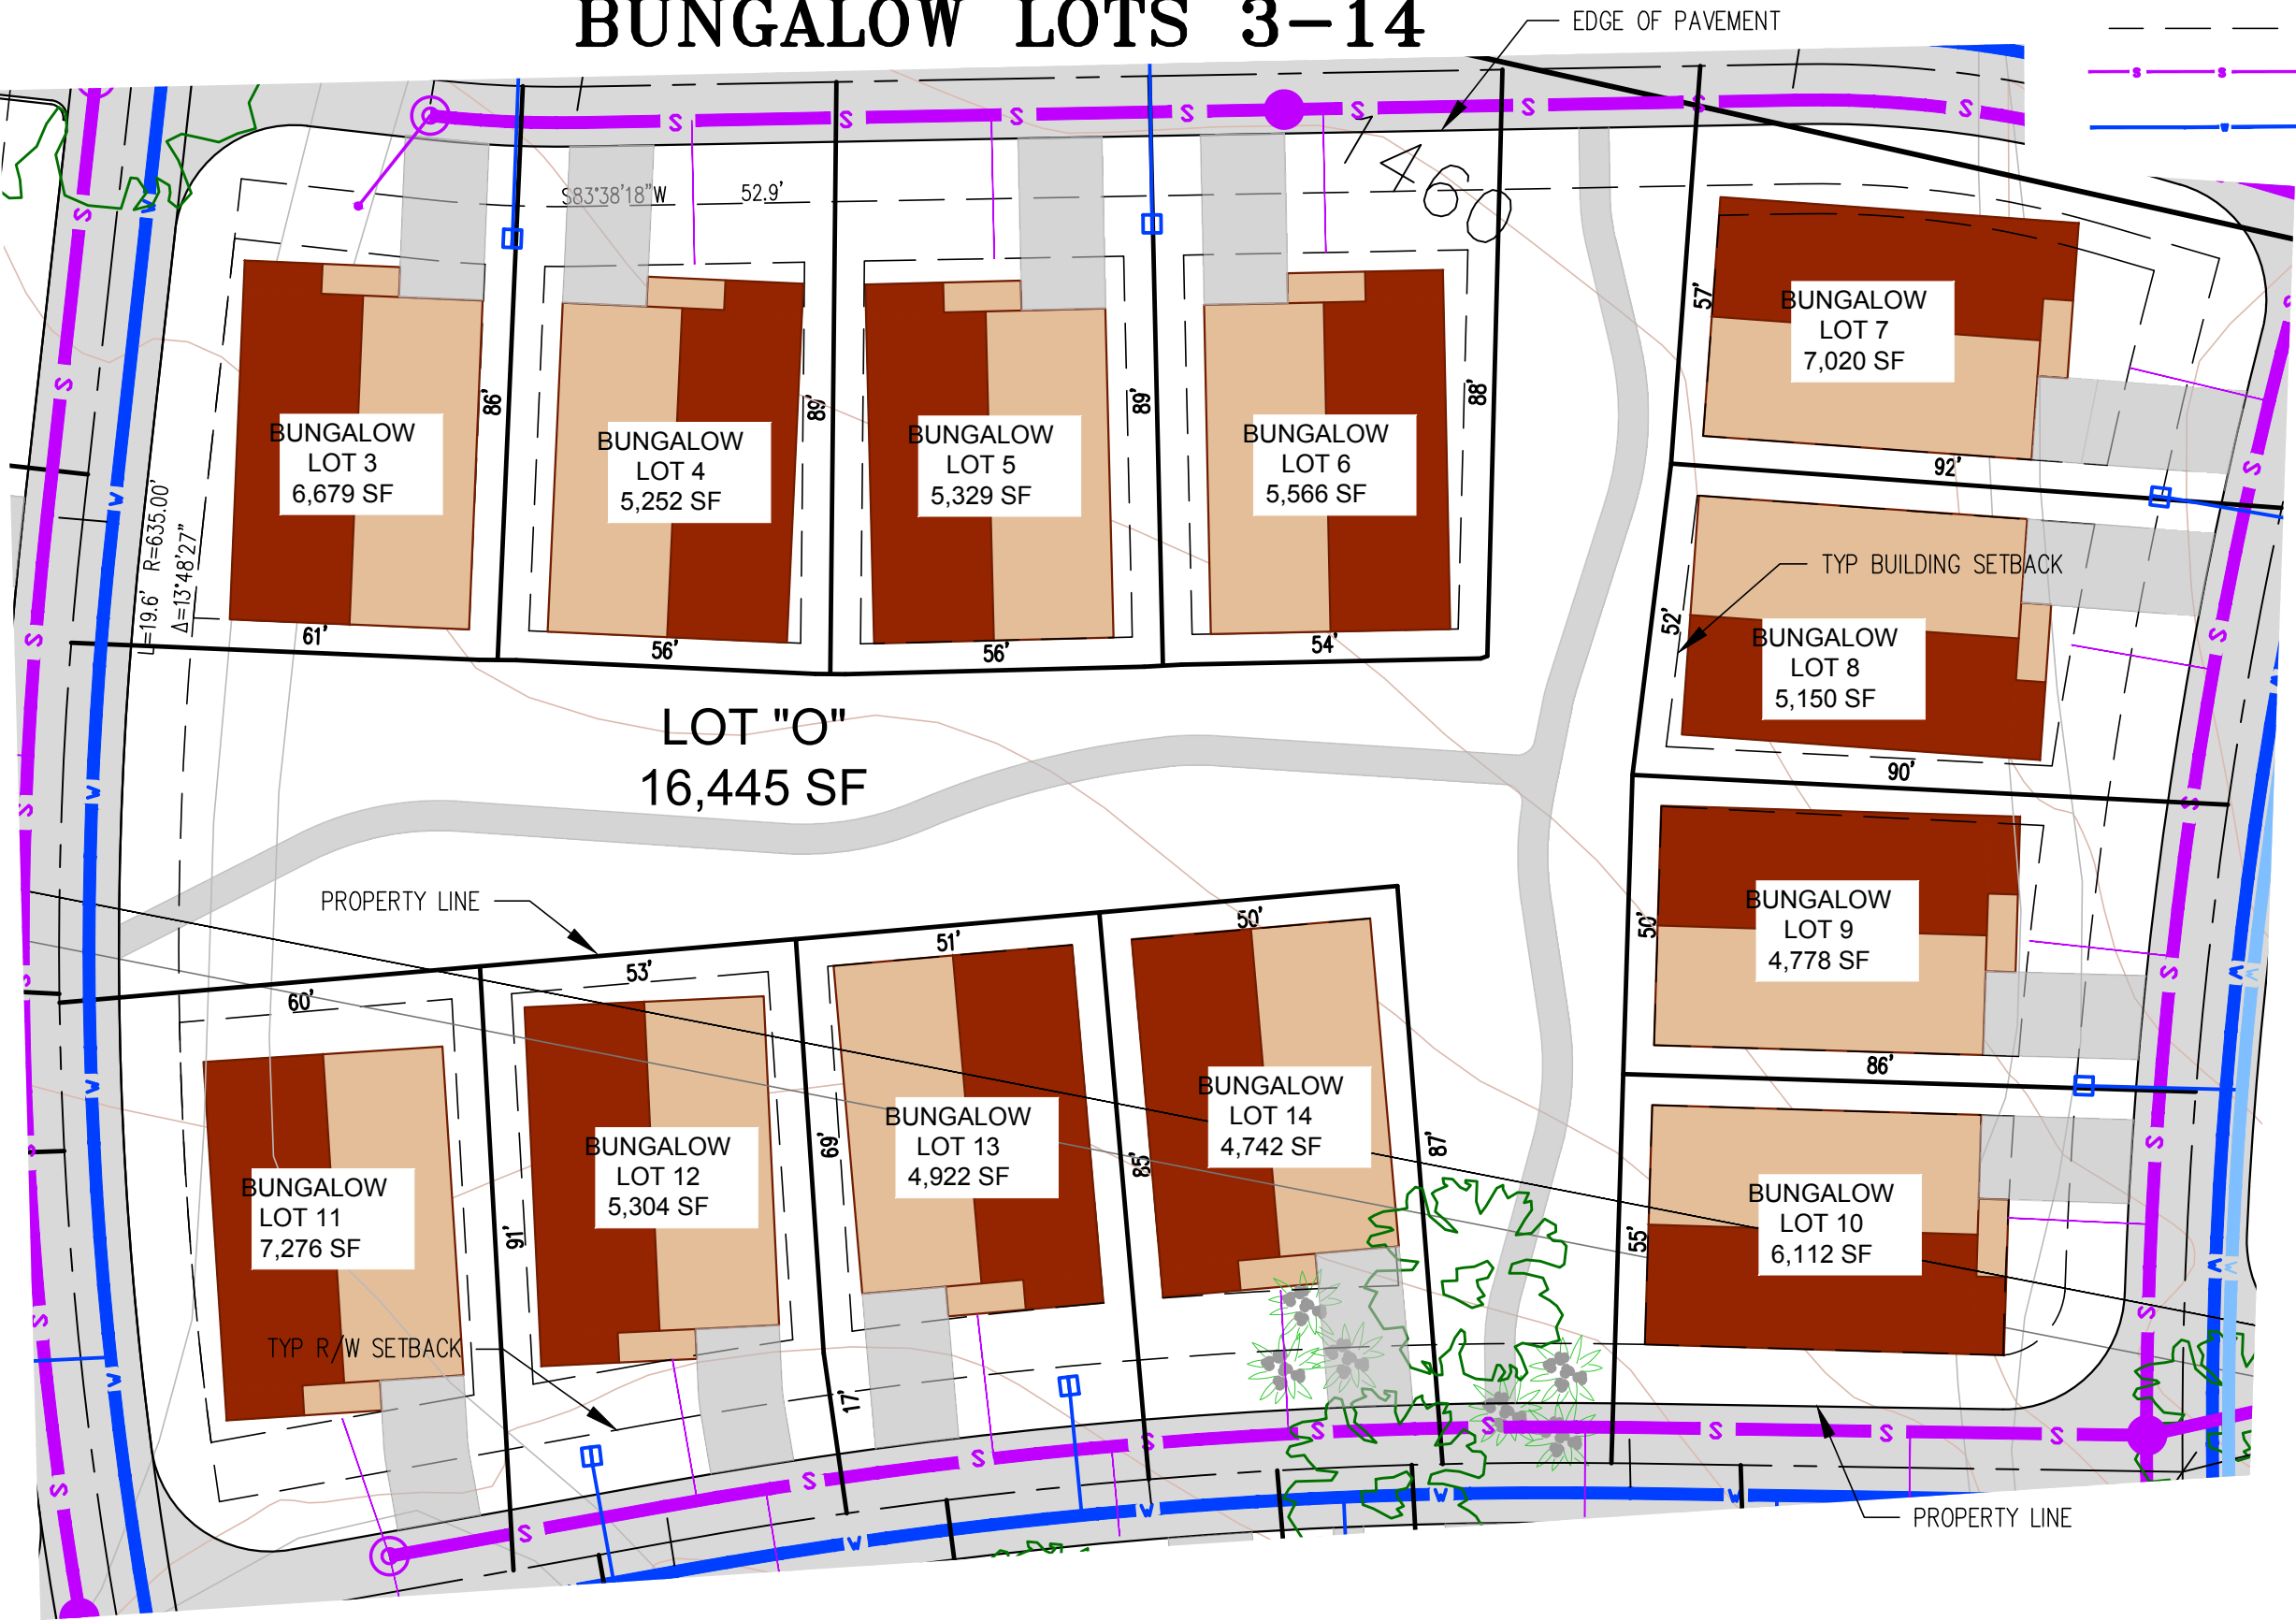

PLOT PLANS

RINCON DEL RIO SENIOR LIVING
CALIFORNIA



GRASS VALLEY
530-272-5841
FAX: 530-272-5880
TRUCKEE
530-582-4043



11 of 12

NO.	REVISIONS	DATE	DESIGNED: SK	DRAWN: KST	PROJ. NO: 201828	DWG. SEE PLOT STAMP	DATE: SEE PLOT STAMP

PLOT PLANS FOR
BUNGALOW LOTS 15-24

LEGEND

- — — — — BUILDING ENVELOPE
- - - - - SEWER LINE
- — — — — WATERLINE

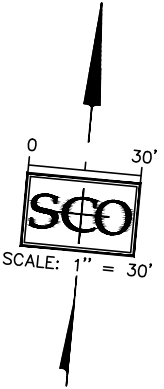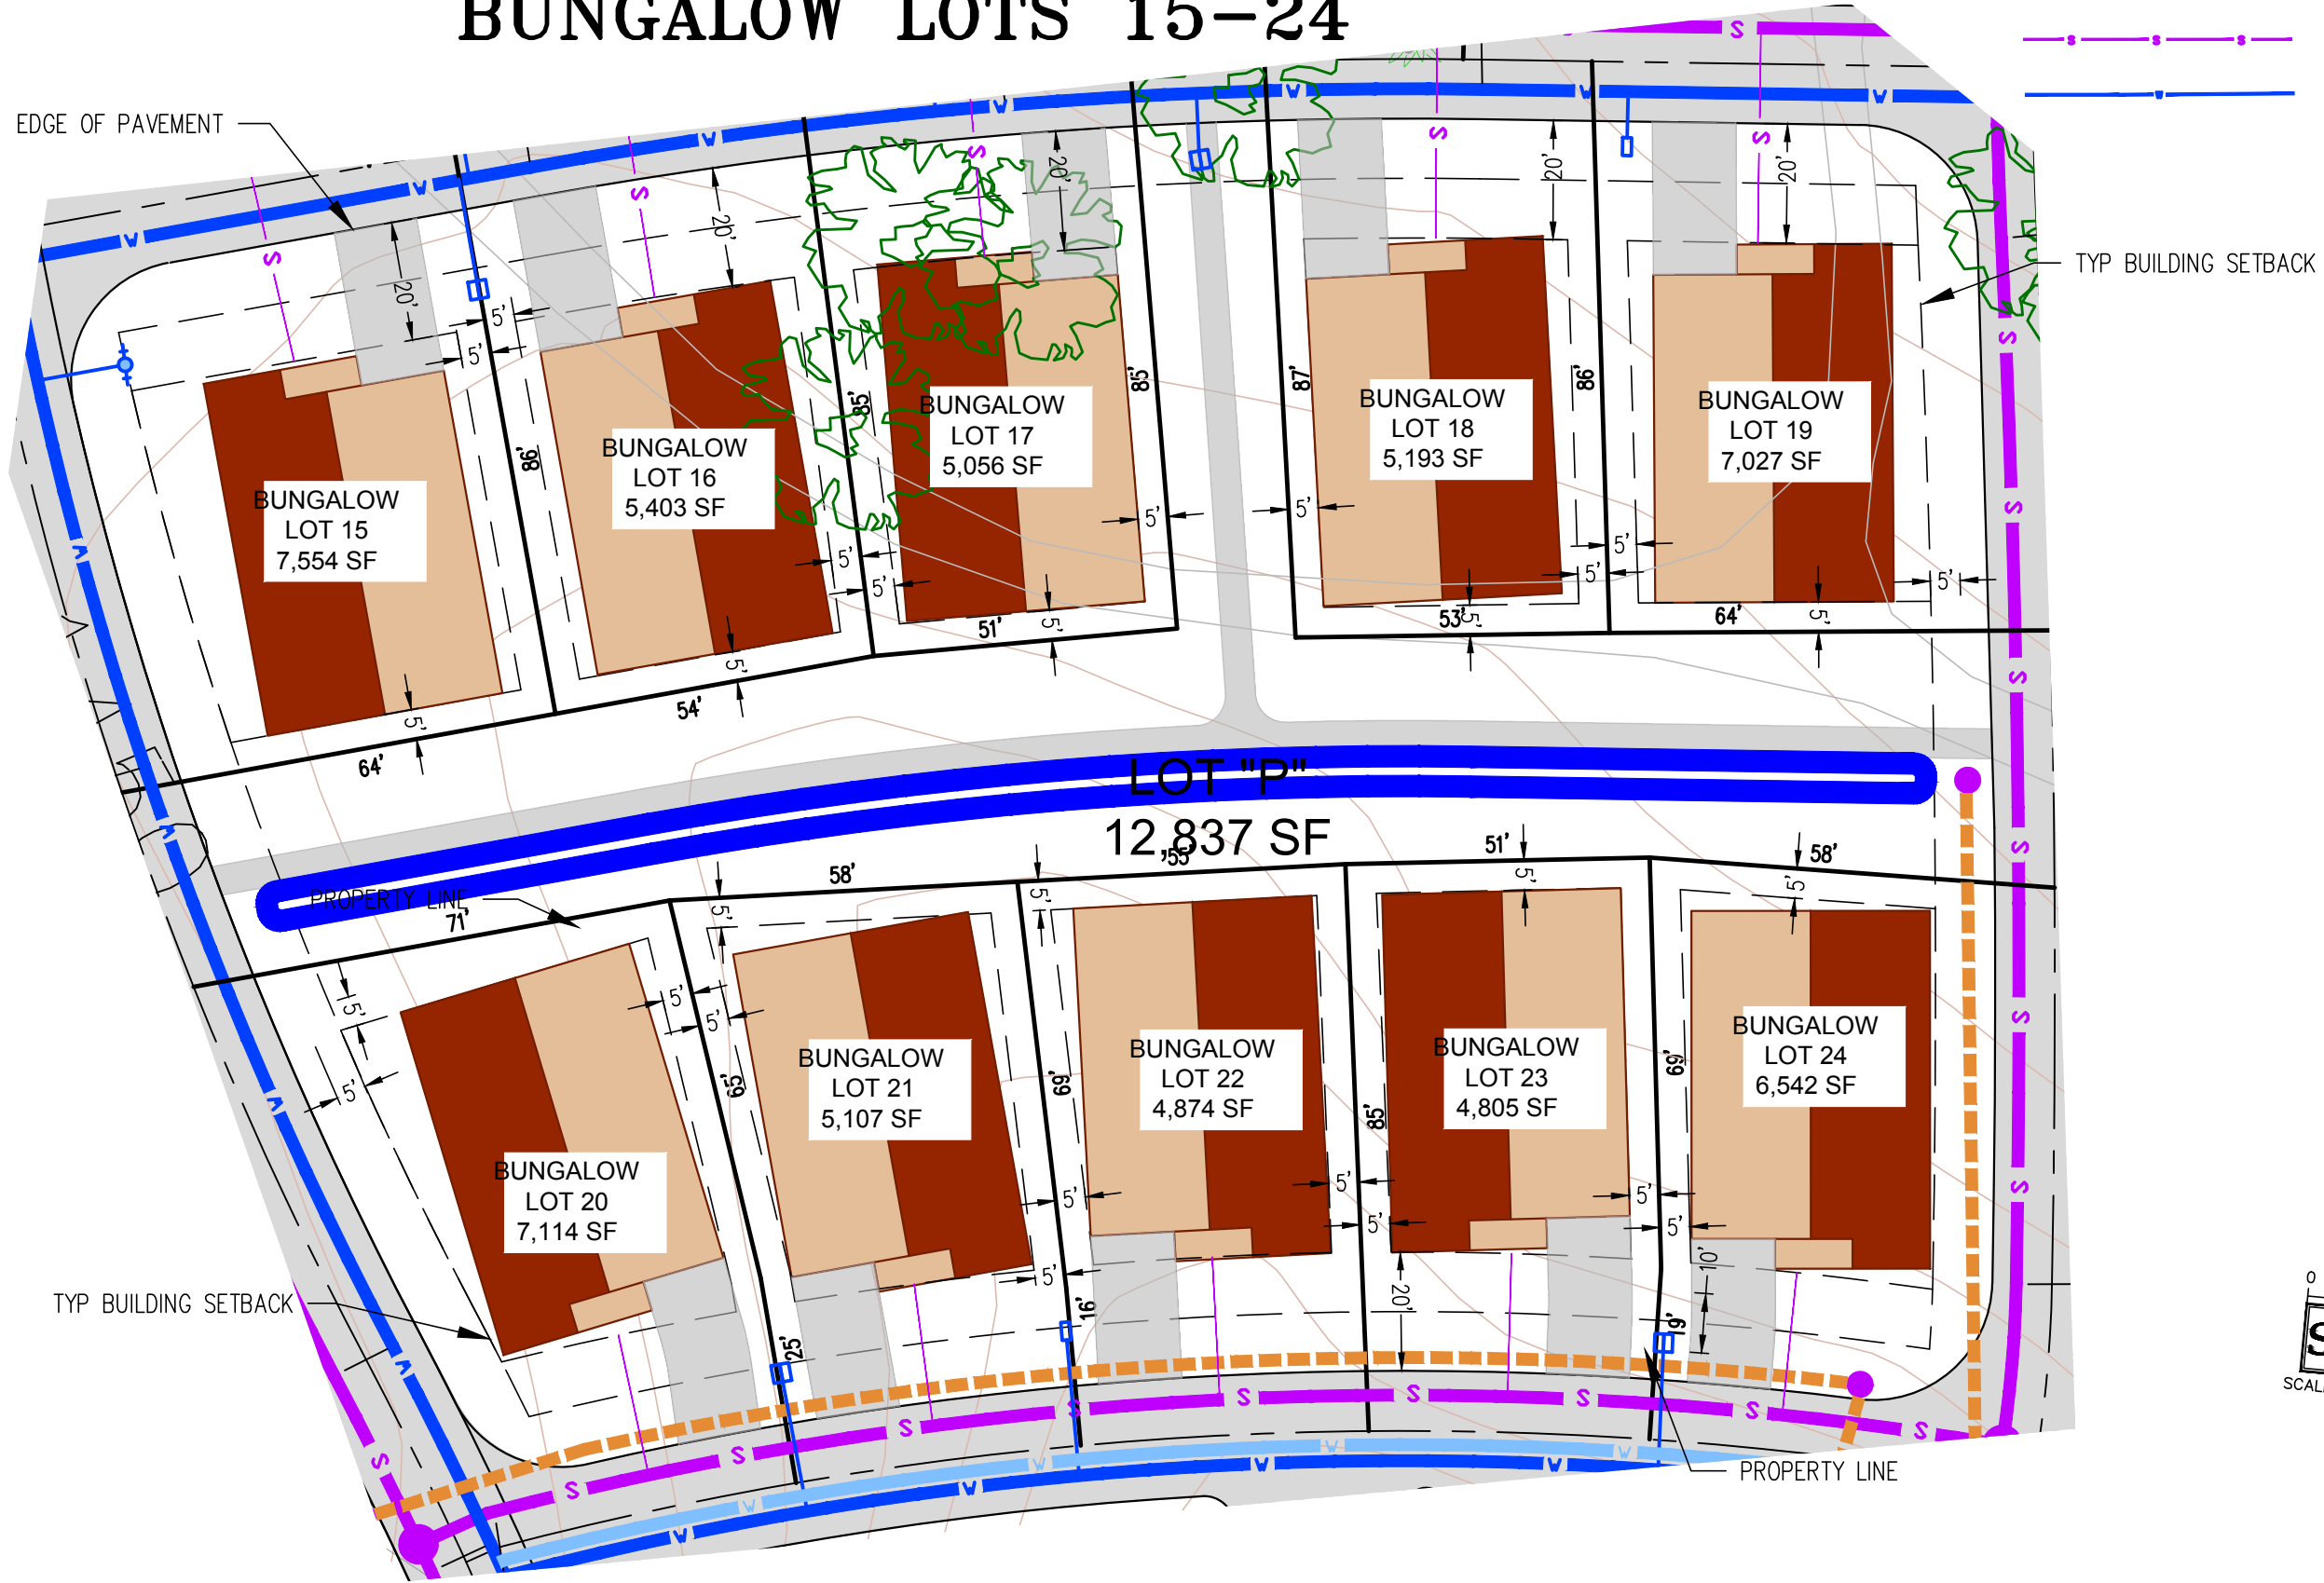

NO.	REVISIONS	DATE	DESIGNED: SK	DRAWN: KST	PROJ. NO: 201828	DWG. SEE PLOT STAMP	DATE: SEE PLOT STAMP
PLOT PLANS							
RINCON DEL RIO SENIOR LIVING							
CALIFORNIA							

SCO
PLANNING
ENGINEERING
SURVEYING

GRASS VALLEY
530-272-5841
FAX: 530-272-5880

TRUCKEE
530-582-4043

12 of 12