


COTTAGE UP-HILL F




4-2-19




SIDE ELEVATION

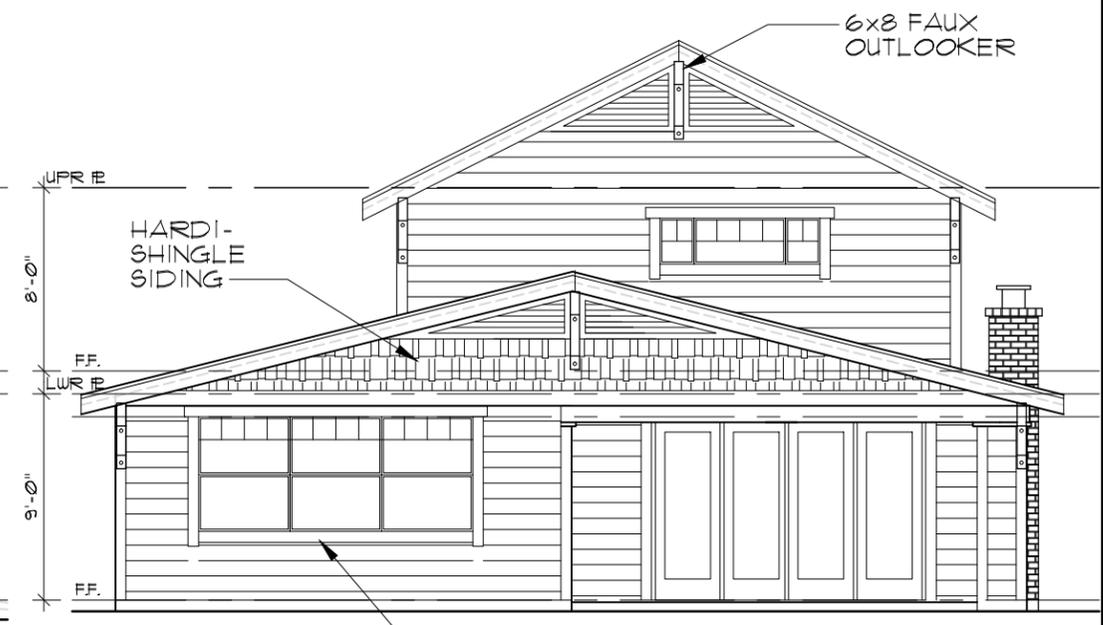

REAR ELEVATION

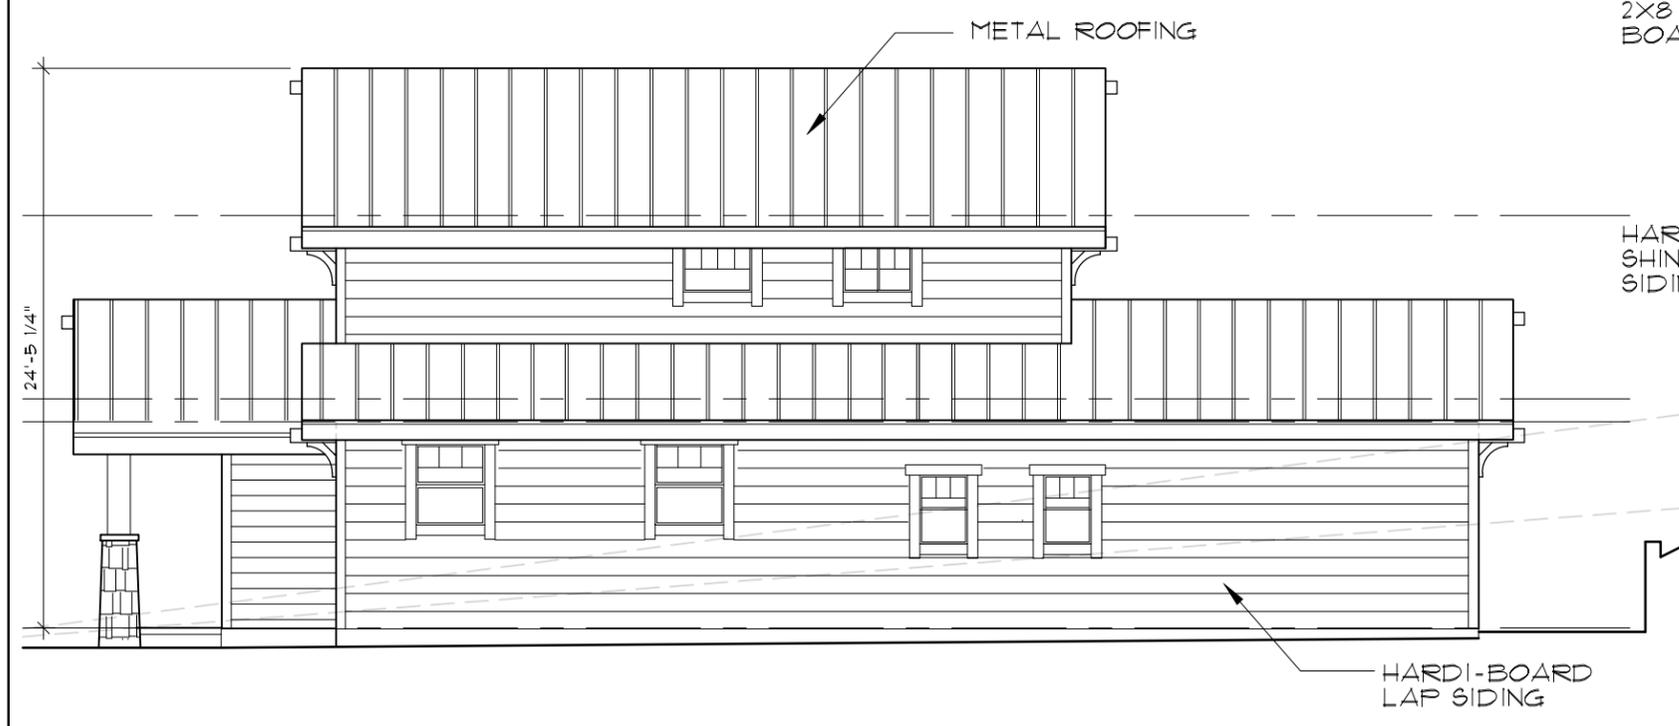

SIDE ELEVATION

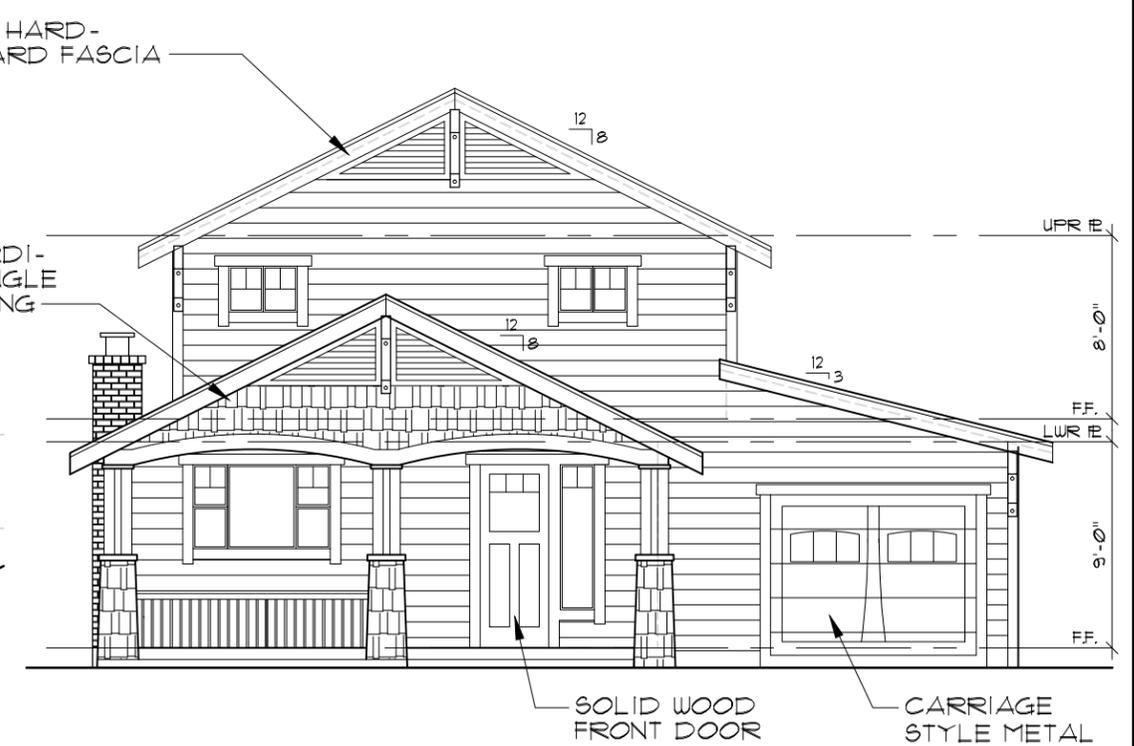

FRONT ELEVATION

COTTAGE UP-HILL  
 SCALE: 1/8" = 1'-0" TWO STORY

REVISIONS

DRAWN BY: MM

DATE: 2/23/19

NOT FOR CONSTRUCTION

MICHAEL KENT MURPHY  
 ARCHITECT  
 500 AUBURN FOLSOM RD. SUITE 100  
 AUBURN CA 95603 - (530) 823-3379

NEVADA COUNTY

RINCON DEL RIO

RINCON WAY

A RESIDENTIAL PROJECT FOR:

SHEET