
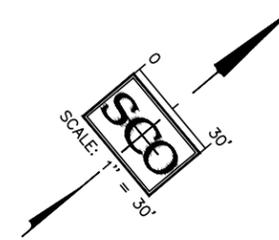
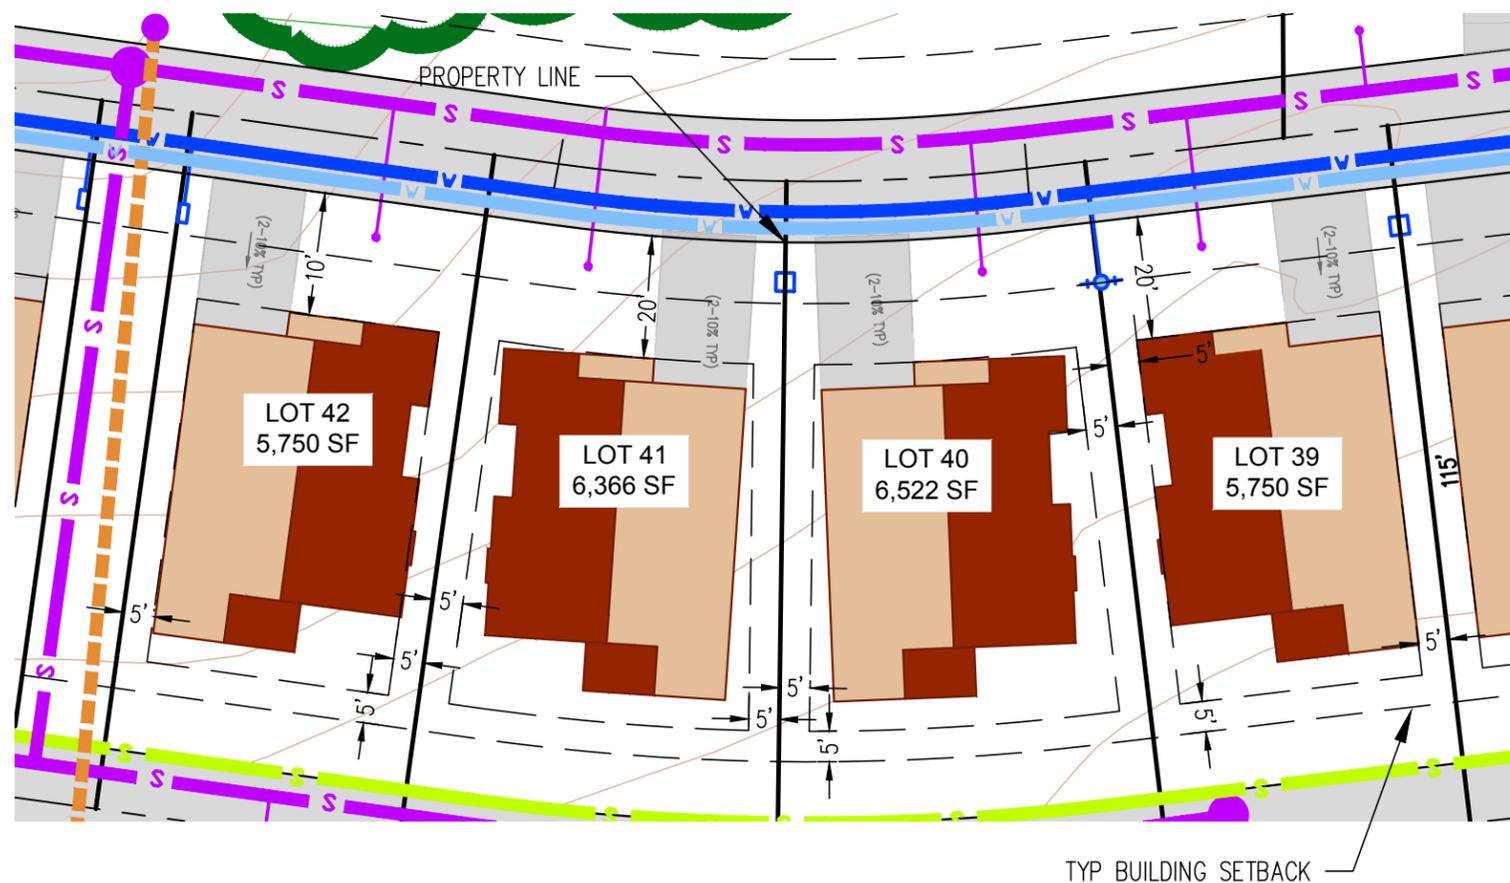
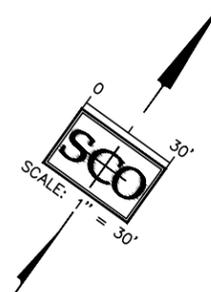


# PLOT PLANS FOR LOTS 39-45

JANUARY, 2020  
1" = 30'

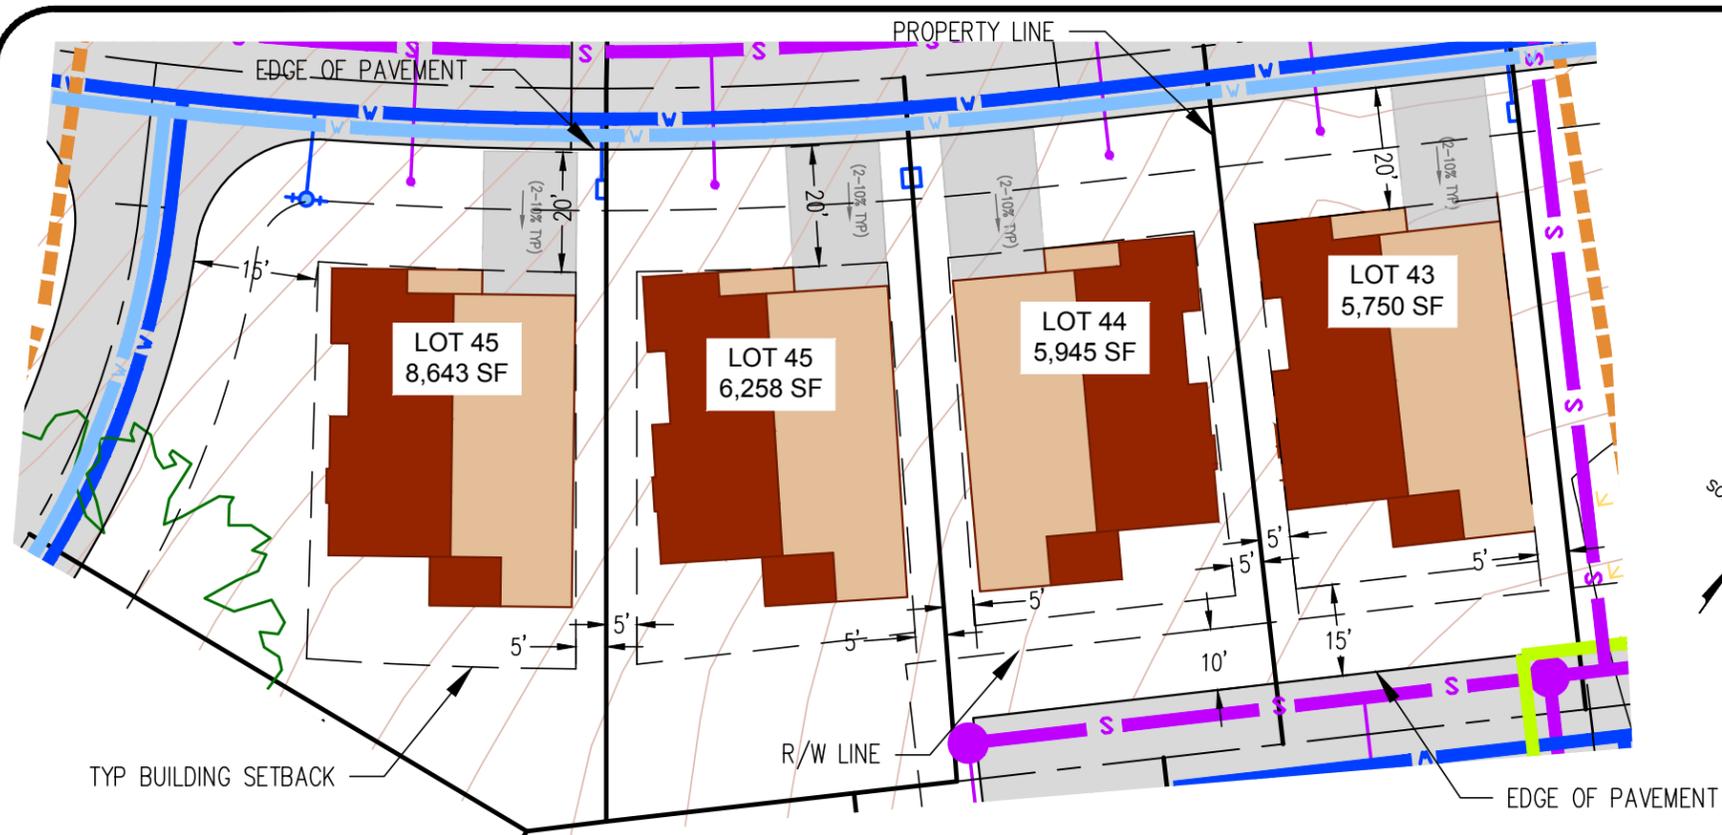

- LEGEND**
- BUILDING ENVELOPE
  - SEWER FORCE LINE
  - SEWER LINE
  - WATERLINE
  - FIRE WATERLINE
  - FIRE HYDRANT
  - SEWER MANHOLE

|                      |               |
|----------------------|---------------|
| DESIGNED: SK         | DATE          |
| DRAWN: KST           | NO. REVISIONS |
| PROJ. NO: 201628     |               |
| DWG. SEE PLOT STAMP  |               |
| DATE: SEE PLOT STAMP |               |

**PLOT PLANS**  
RINCON DEL RIO SENIOR LIVING  
CALIFORNIA

**SCO**  
PLANNING  
& SURVEYING


GRASS VALLEY  
530-272-5641  
FAX: 530-272-5680

TRUCKEE  
530-582-4643

1 of 12



# PLOT PLANS FOR LOTS 25-36, 52-55

JANUARY 2020  
1" = 30'

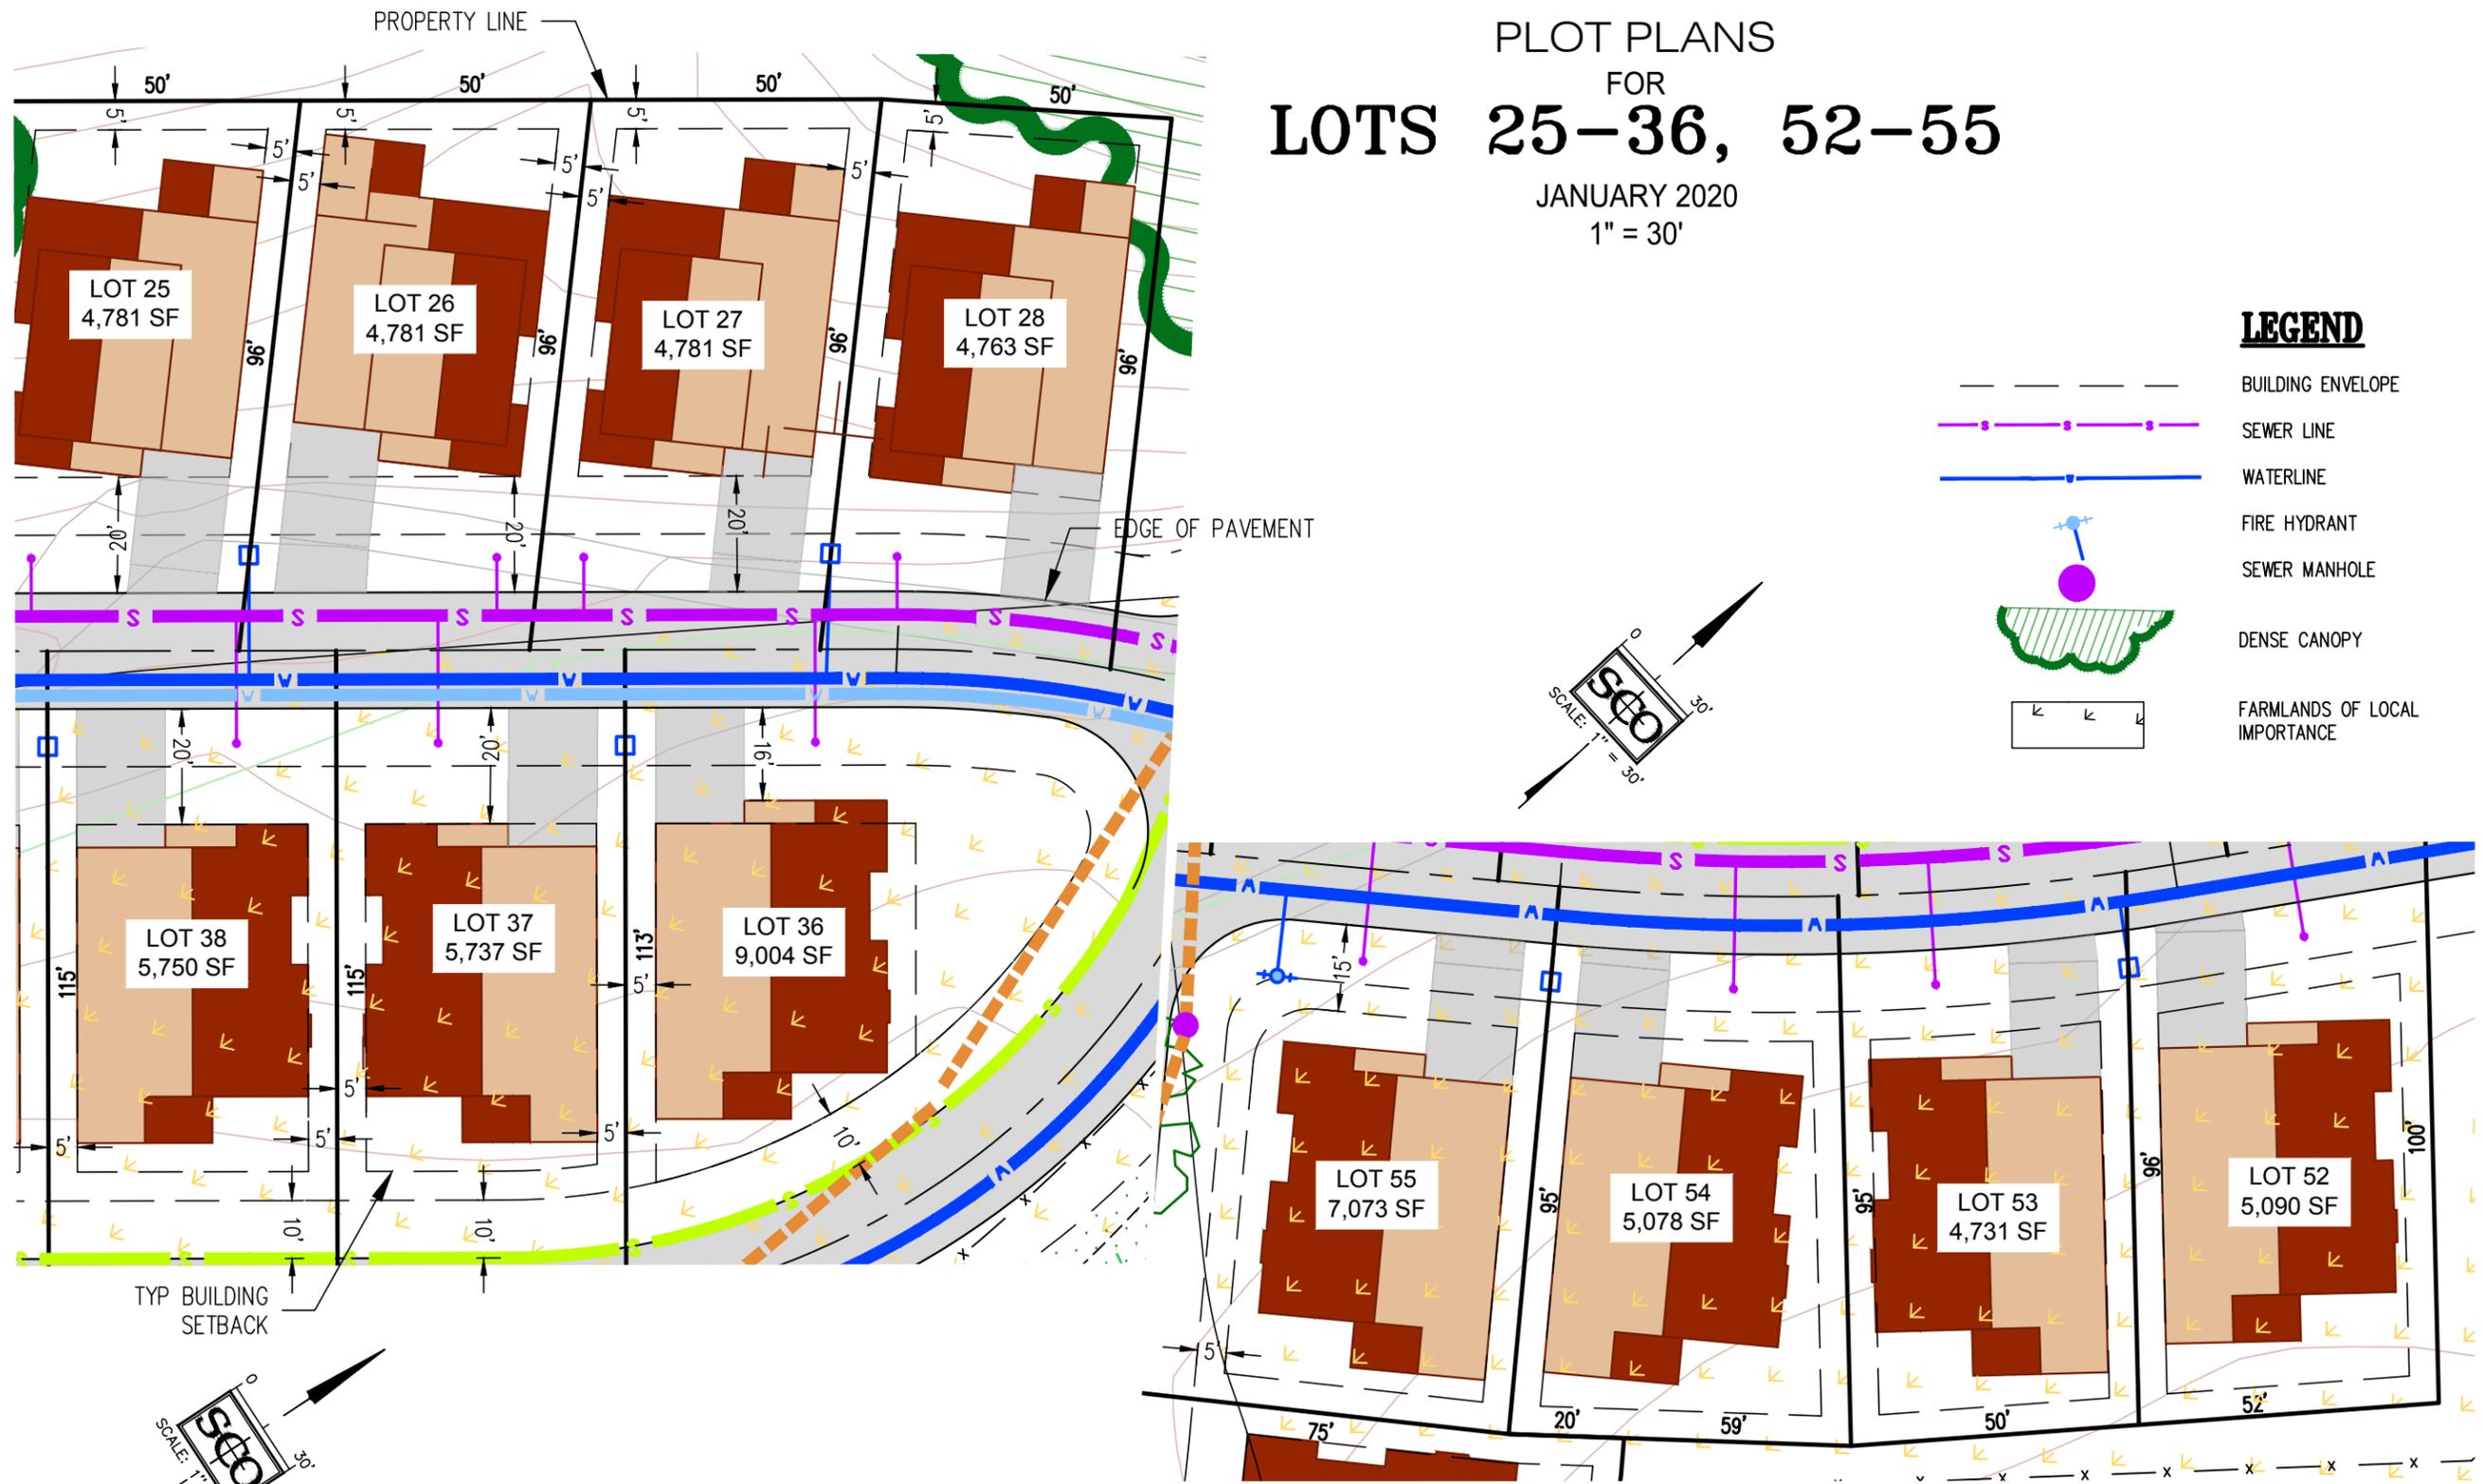

### LEGEND

- BUILDING ENVELOPE
- SEWER LINE
- WATERLINE
- FIRE HYDRANT
- SEWER MANHOLE
- DENSE CANOPY
- FARMLANDS OF LOCAL IMPORTANCE

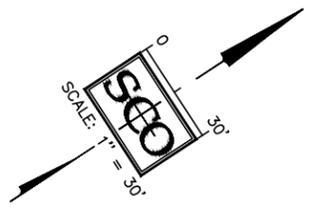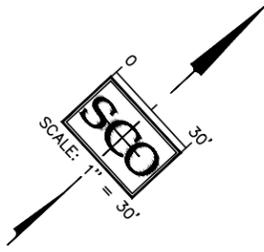

| NO. | REVISIONS | DATE | DESIGNED: SK | DRAWN: KST | PROJ. NO: 201628 | DWG. SEE PLOT STAMP | DATE: SEE PLOT STAMP |
|-----|-----------|------|--------------|------------|------------------|---------------------|----------------------|
|     |           |      |              |            |                  |                     |                      |

**PLOT PLANS**  
RINCON DEL RIO SENIOR LIVING  
CALIFORNIA




**SCO**  
PLANNING  
& SURVEYING

GRASS VALLEY  
530-272-5641  
FAX: 530-272-5680

TRUCKEE  
530-582-4643

# PLOT PLANS FOR LOTS 29-35, 56, 57

JANUARY 2020  
1" = 30'

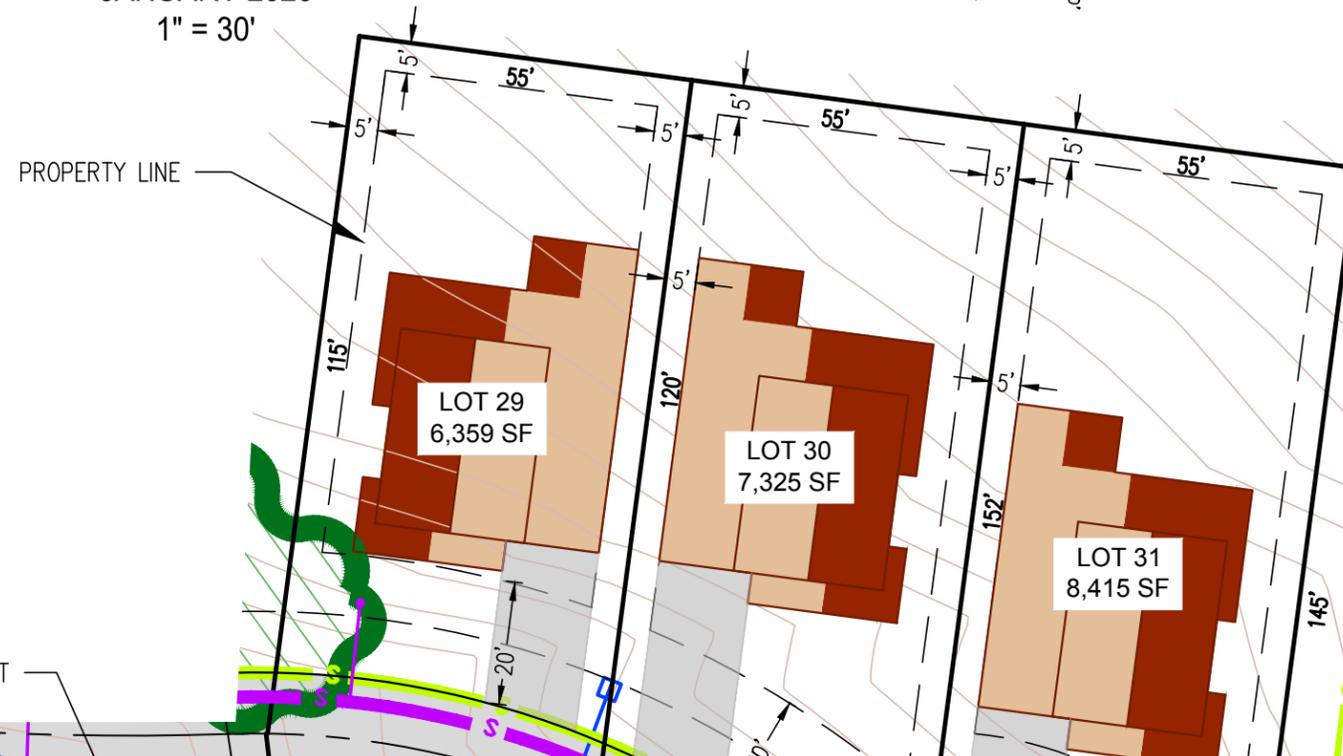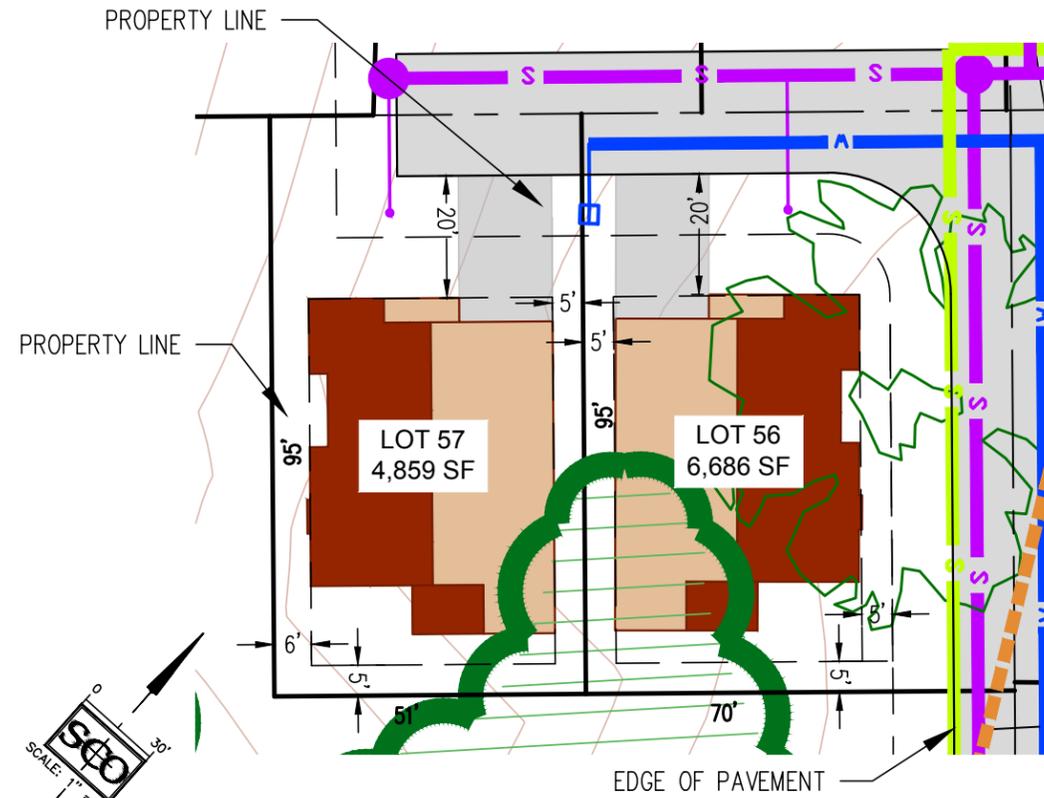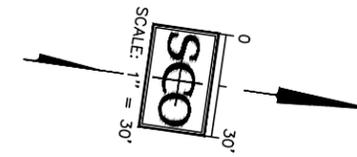

TYP BUILDING SETBACK

**LEGEND**

- BUILDING ENVELOPE
- SEWER LINE
- WATERLINE
- FIRE HYDRANT
- SEWER MANHOLE
- DENSE CANOPY
- FARMLANDS OF LOCAL IMPORTANCE


|                      |      |               |      |
|----------------------|------|---------------|------|
| DESIGNED: SK         | DATE | NO. REVISIONS | DATE |
| DRAWN: KST           |      |               |      |
| PROJ. NO: 201628     |      |               |      |
| DWG. SEE PLOT STAMP  |      |               |      |
| DATE: SEE PLOT STAMP |      |               |      |

**PLOT PLANS**  
RINCON DEL RIO SENIOR LIVING CALIFORNIA


GRASS VALLEY  
530-272-5641  
FAX: 530-272-5680

TRUCKEE  
530-582-4643

3 of 12

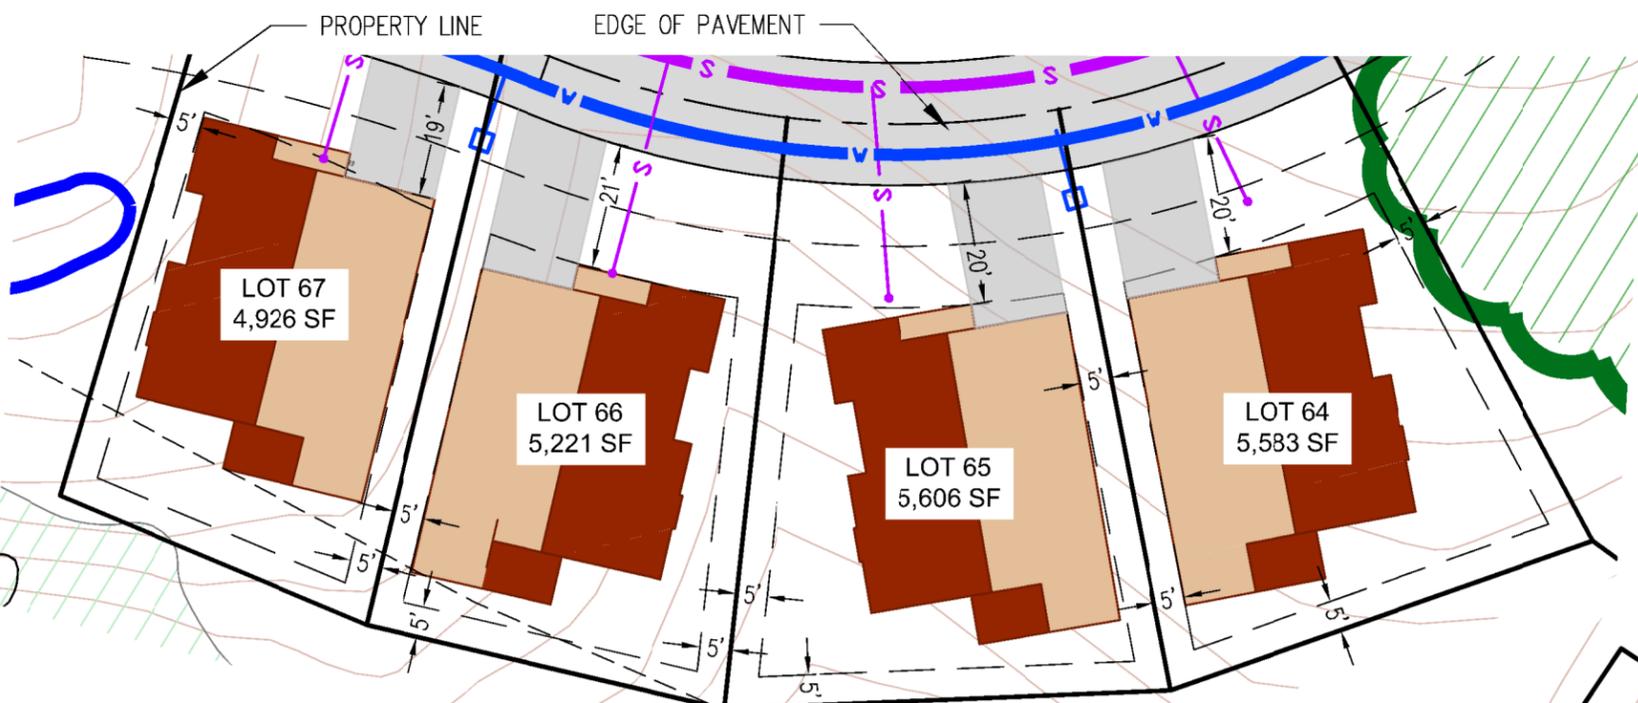

PLOT PLANS  
FOR  
**LOTS 22-24, 64-67**  
JANUARY 2020  
1" = 30'

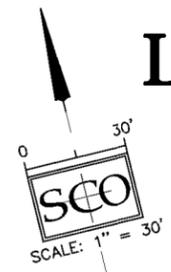


TYP BUILDING SETBACK

PROPERTY LINE


TYP BUILDING SETBACK

**LEGEND**

- BUILDING ENVELOPE
- SEWER LINE
- WATERLINE
- NID CANAL
- ENCASEMENT CANAL
- FIRE HYDRANT
- SEWER MANHOLE
- DENSE CANOPY

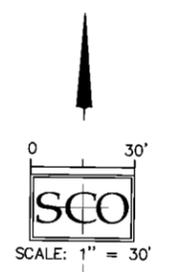

EDGE OF PAVEMENT

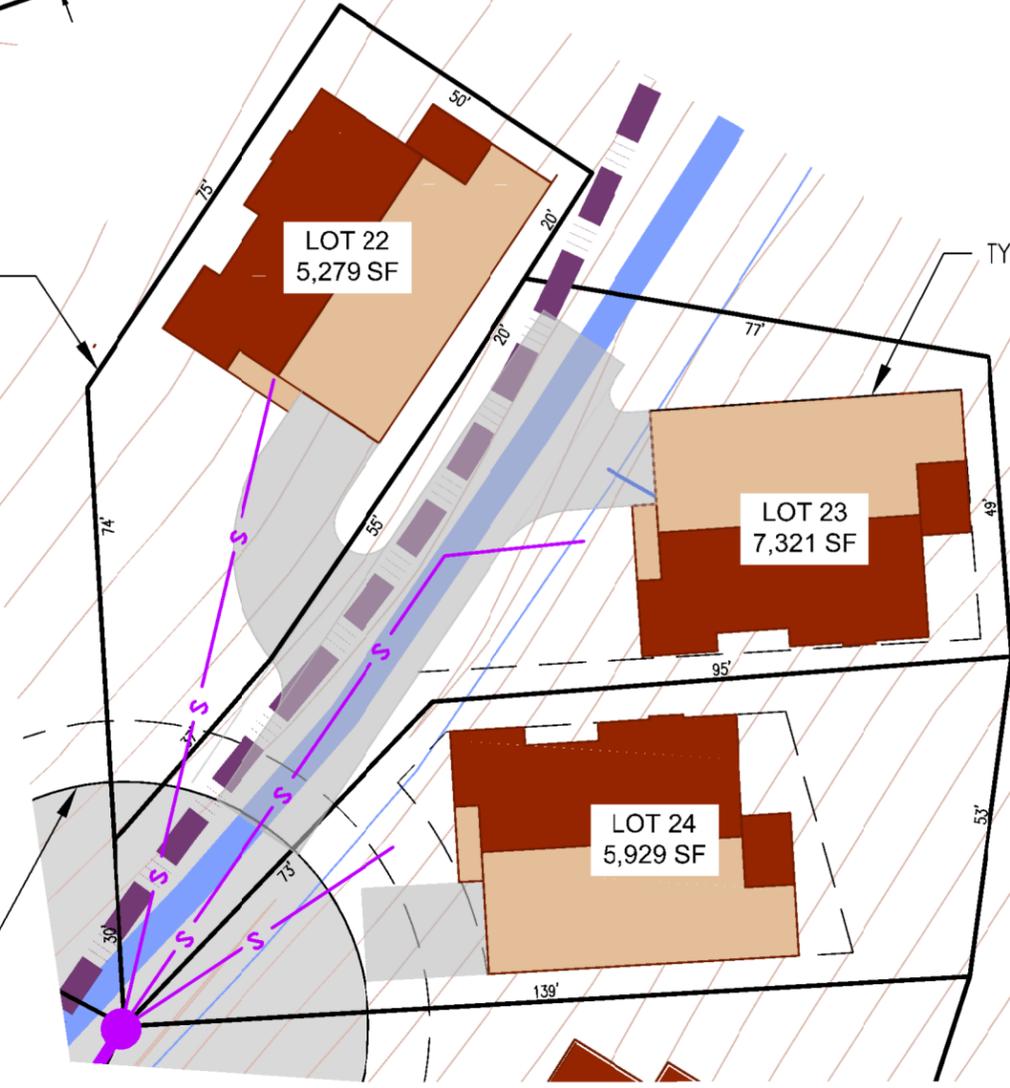

|                      |               |
|----------------------|---------------|
| DESIGNED: SK         | DATE          |
| DRAWN: KST           | NO. REVISIONS |
| PROJ. NO: 201928     |               |
| DWG. SEE PLOT STAMP  |               |
| DATE: SEE PLOT STAMP |               |




**PLOT PLANS**  
RINCON DEL RIO SENIOR LIVING  
CALIFORNIA



GRASS VALLEY  
530 272-6941  
FAX: 530 272-6990  
TRUCKEE  
530 382-4043


# PLOT PLANS FOR LOTS 47-51, 58-62

JANUARY 2020  
1" = 30'

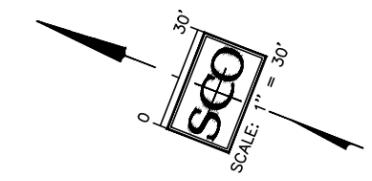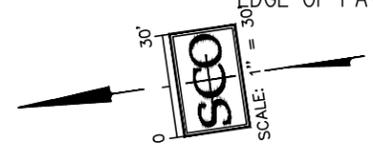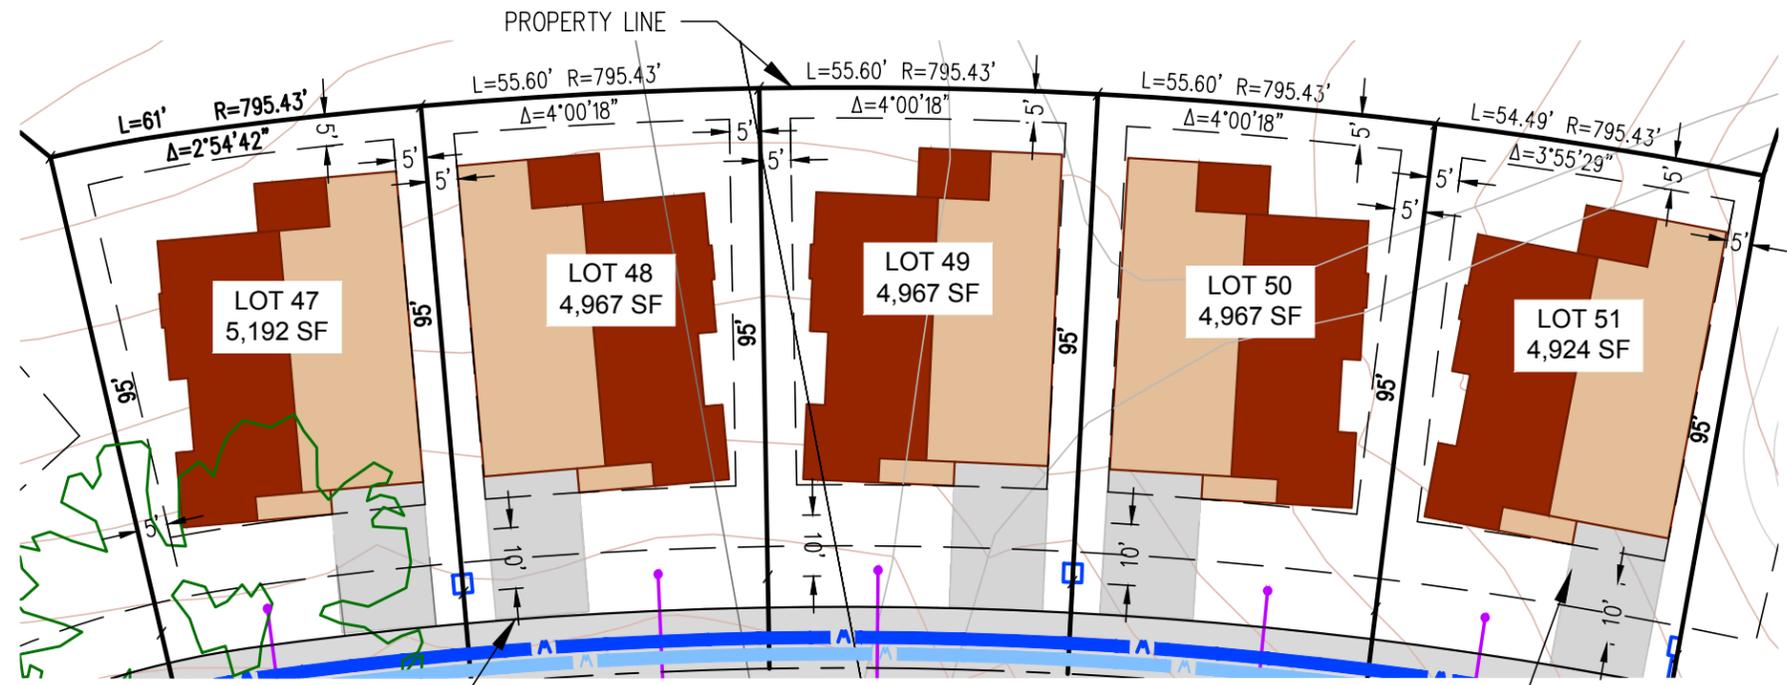

## LEGEND

-  BUILDING ENVELOPE
-  SEWER LINE
-  WATERLINE
-  FIRE HYDRANT
-  SEWER MANHOLE
-  FARMLANDS OF LOCAL IMPORTANCE

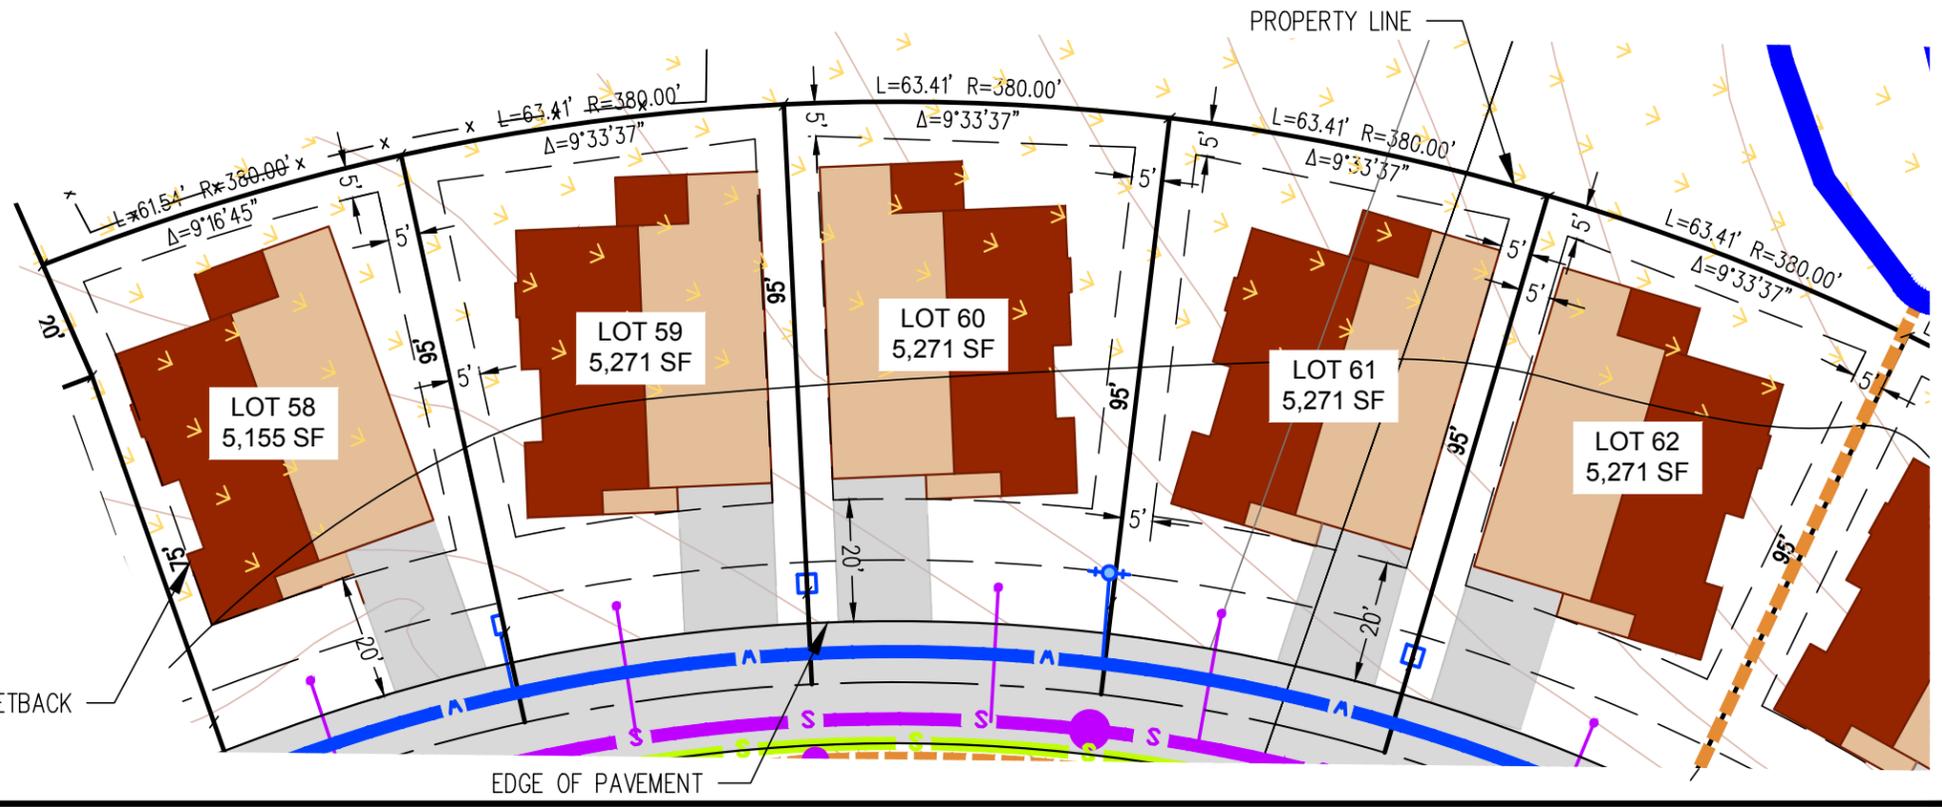

|                      |               |
|----------------------|---------------|
| DESIGNED: SK         | DATE          |
| DRAWN: KST           | NO. REVISIONS |
| PROJ. NO: 201628     |               |
| DWG. SEE PLOT STAMP  |               |
| DATE: SEE PLOT STAMP |               |


PLOT PLANS  
RINCON DEL RIO SENIOR LIVING  
CALIFORNIA



GRASS VALLEY  
530-272-5641  
FAX: 530-272-5680  
TRUCKEE  
530-582-4643

# PLOT PLANS FOR LOTS 7-16

JANUARY 2020  
1" = 30'

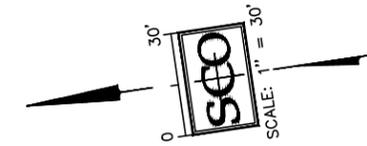

## LEGEND

- BUILDING ENVELOPE
- SEWER LINE
- WATERLINE
- FIRE HYDRANT
- SEWER MANHOLE
- DENSE CANOPY
- FARMLANDS OF LOCAL IMPORTANCE

|               |      |                 |                      |
|---------------|------|-----------------|----------------------|
| NO. REVISIONS | DATE | DESIGNED: SK    | DRAWN: KST           |
|               |      | PROJ NO: 201628 | DWG: SEE PLOT STAMP  |
|               |      |                 | DATE: SEE PLOT STAMP |

**PLOT PLANS**  
RINCON DEL RIO SENIOR LIVING  
CALIFORNIA



GRASS VALLEY  
530-272-5641  
FAX: 530-272-5680  
TRUCKEE  
530-582-4643



6 of 12

# PLOT PLANS FOR LOTS 1-6, 17-21

JANUARY 2020  
1" = 30'

## LEGEND

-  BUILDING ENVELOPE
-  SEWER LINE
-  WATERLINE
-  FIRE HYDRANT
-  SEWER MANHOLE

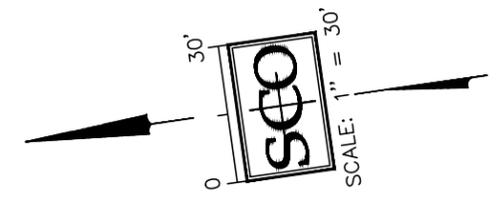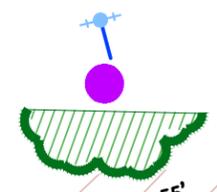

|                      |      |               |
|----------------------|------|---------------|
| DESIGNED: SK         | DATE | NO. REVISIONS |
| DRAWN: KST           |      |               |
| PROJ. NO: 201628     |      |               |
| DWG. SEE PLOT STAMP  |      |               |
| DATE: SEE PLOT STAMP |      |               |

**PLOT PLANS**  
RINCON DEL RIO SENIOR LIVING  
CALIFORNIA






GRASS VALLEY  
530-272-5641  
FAX: 530-272-5680  
TRUCKEE  
530-582-4643

# PLOT PLANS FOR LOTS 68-73

JANUARY 2020  
1" = 30'

## LEGEND

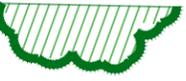-  BUILDING ENVELOPE
-  SEWER LINE
-  WATERLINE
-  FIRE HYDRANT
-  SEWER MANHOLE
-  DENSE CANOPY

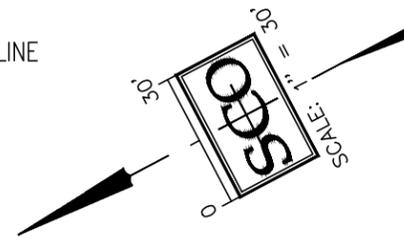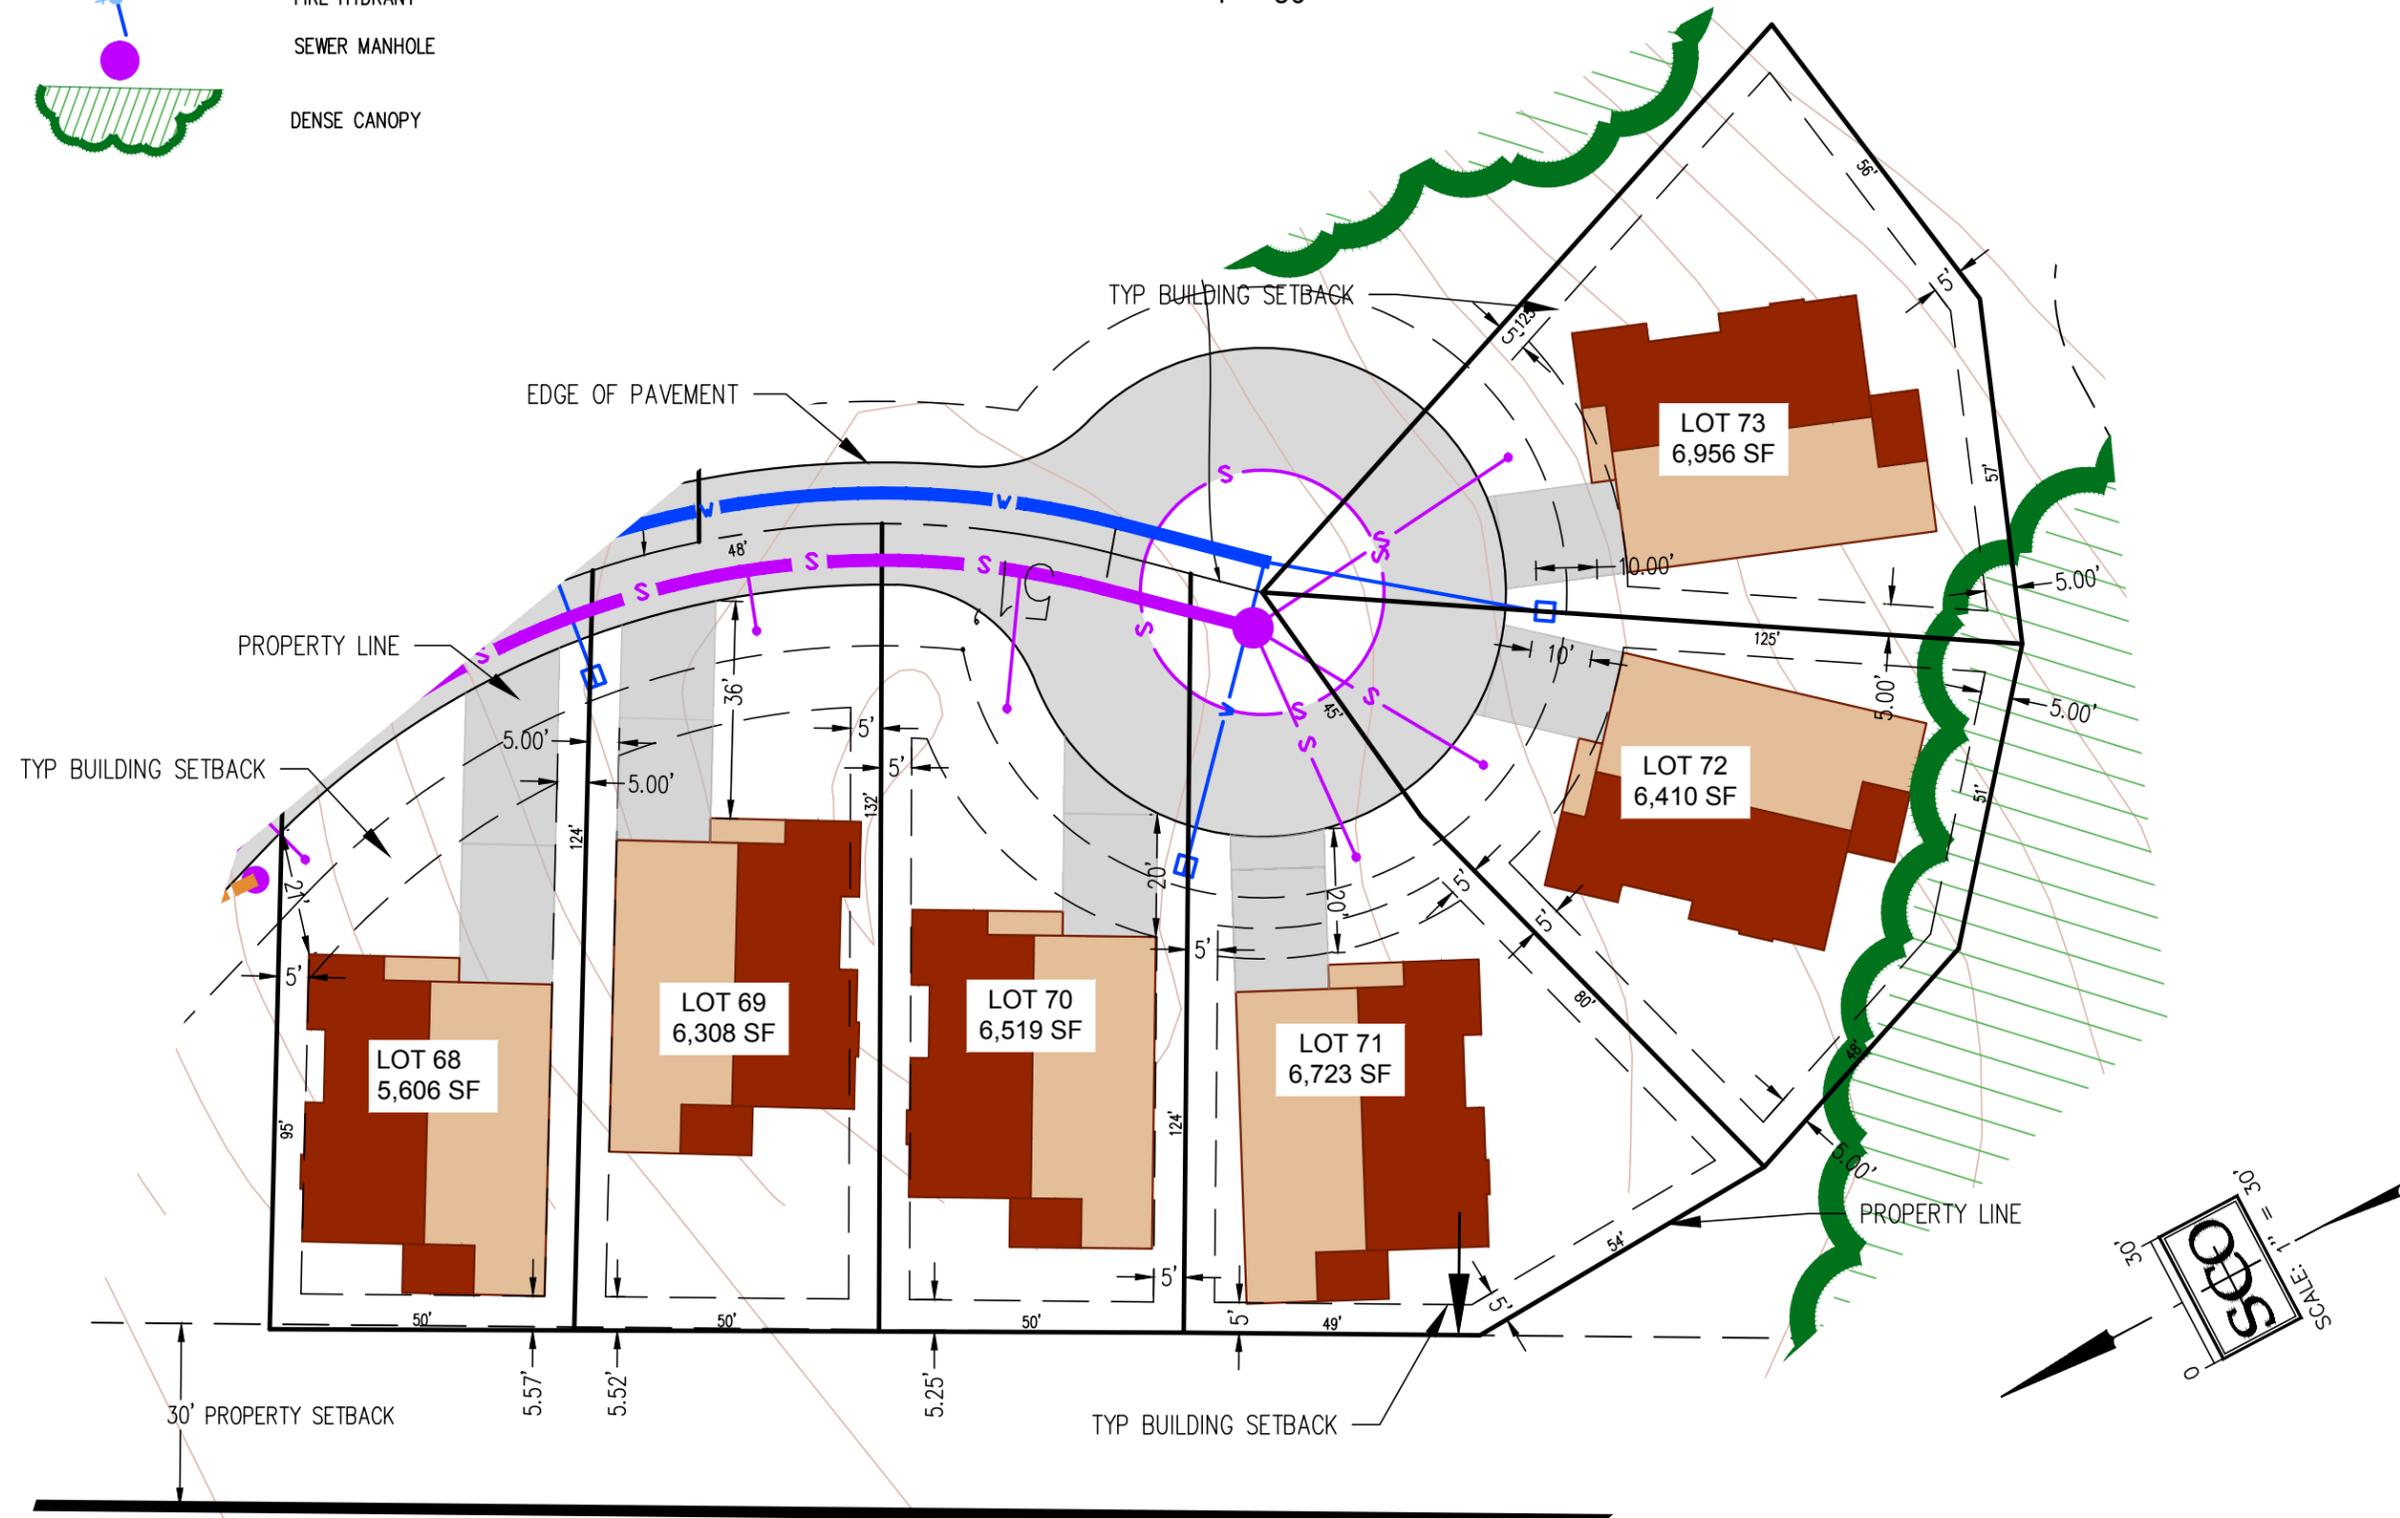

| NO. | REVISIONS | DATE | DESIGNED: SK | DRAWN: KST | PROJ. NO: 201628 | DWG. SEE PLOT STAMP | DATE: SEE PLOT STAMP |
|-----|-----------|------|--------------|------------|------------------|---------------------|----------------------|
|     |           |      |              |            |                  |                     |                      |

**PLOT PLANS**  
RINCON DEL RIO SENIOR LIVING  
CALIFORNIA

**SCO**  
PLANNING  
& SURVEYING

GRASS VALLEY  
530-272-5641  
FAX: 530-272-5680



TRUCKEE  
530-582-4643

**LEGEND**

-  BUILDING ENVELOPE
-  SEWER LINE
-  WATERLINE
-  FIRE HYDRANT
-  SEWER MANHOLE
-  DENSE CANOPY

PLOT PLANS  
FOR  
**LOTS 74-78**

JANUARY 2020  
1" = 30'

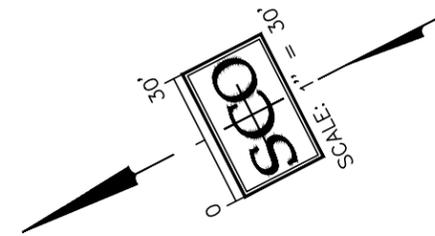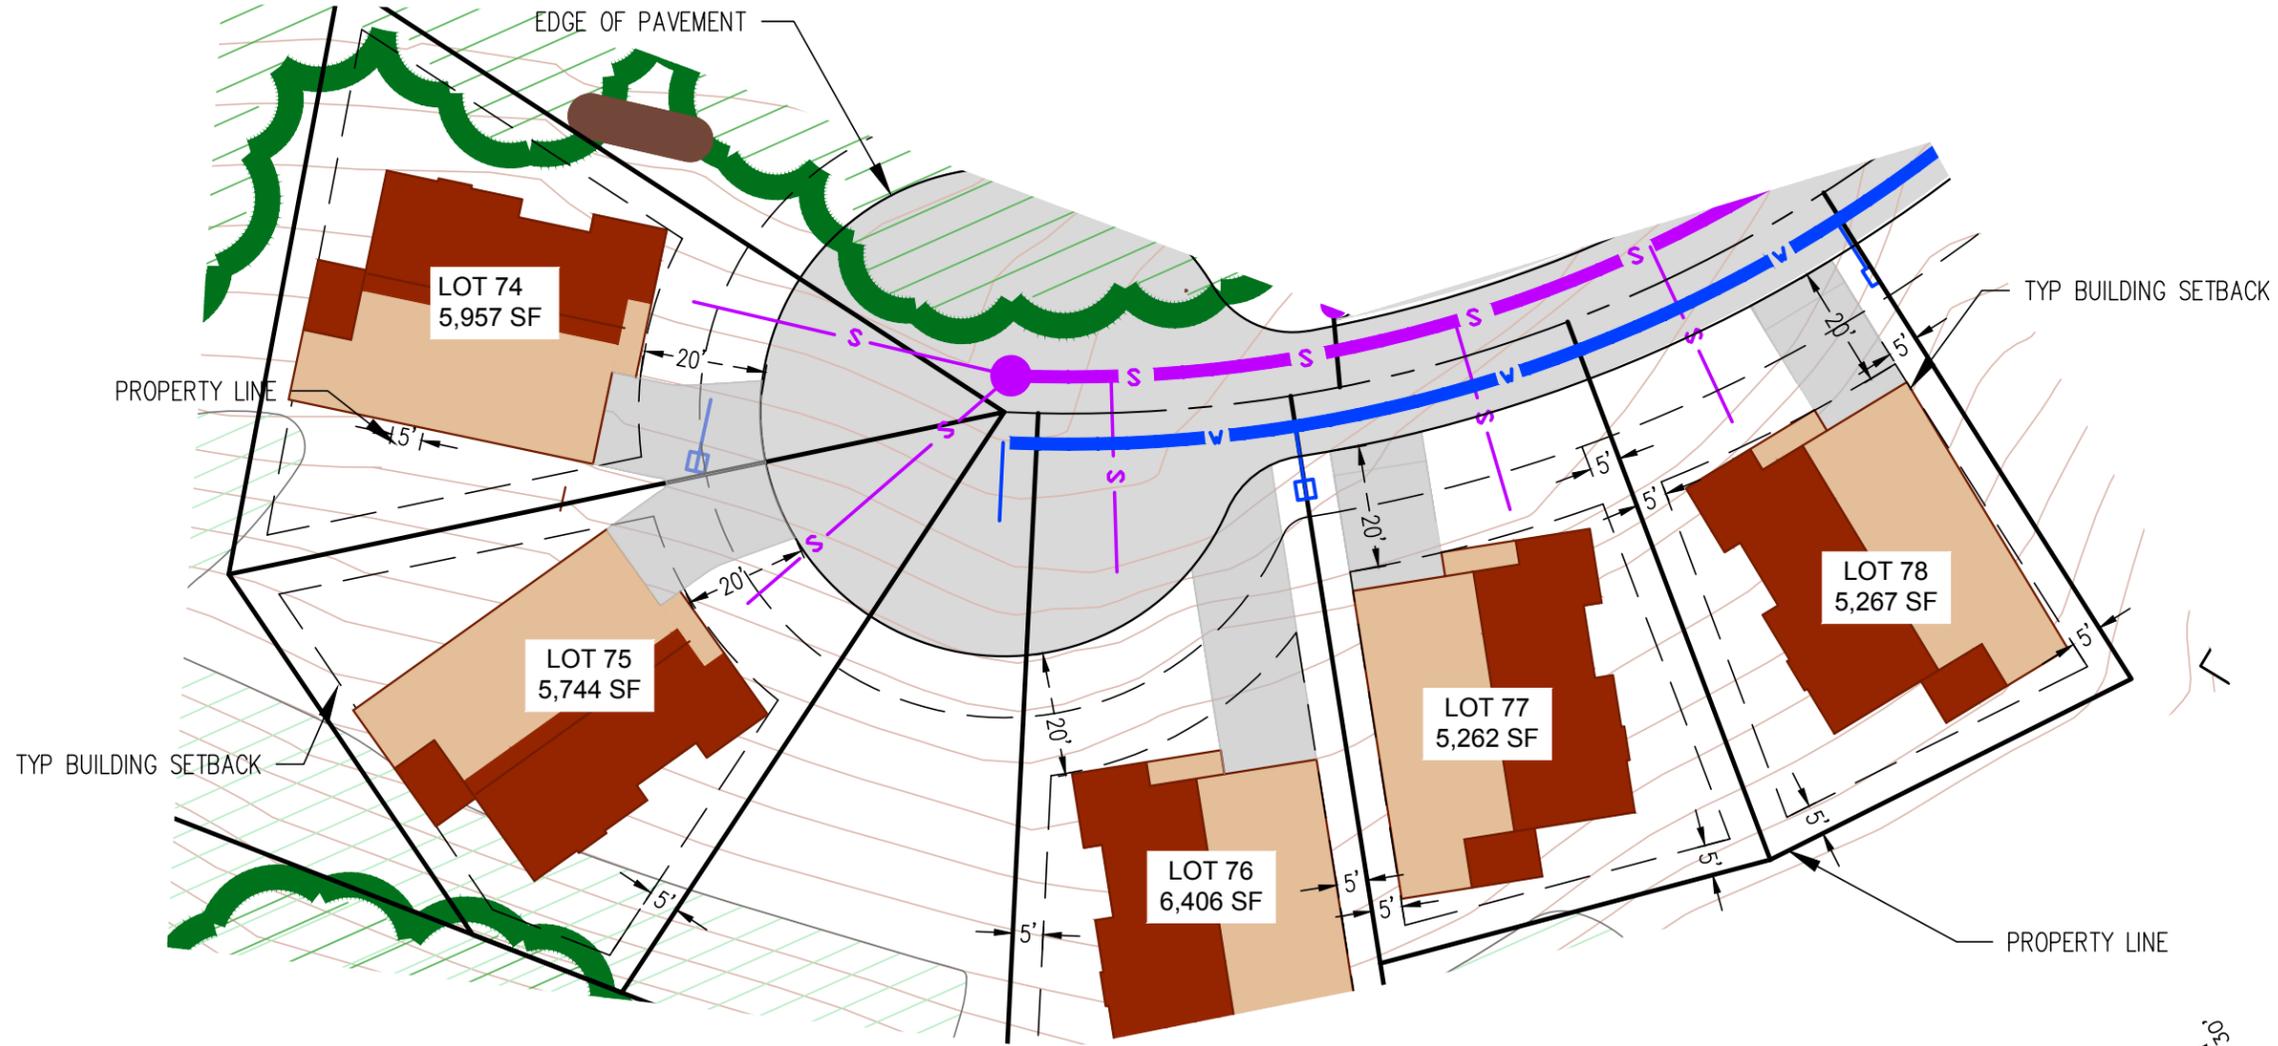

|                      |               |
|----------------------|---------------|
| DESIGNED: SK         | DATE          |
| DRAWN: KST           | NO. REVISIONS |
| PROJ. NO: 201628     |               |
| DWG. SEE PLOT STAMP  |               |
| DATE: SEE PLOT STAMP |               |

**PLOT PLANS**  
RINCON DEL RIO SENIOR LIVING  
CALIFORNIA

**SCO**  
PLANNING  
& SURVEYING

GRASS VALLEY  
530-272-5641  
FAX: 530-272-5680


TRUCKEE  
530-582-4643

# PLOT PLANS FOR BUNGALOW LOTS 1&2

JANUARY 2020  
1" = 30'




- LEGEND**
- BUILDING ENVELOPE
  - SEWER LINE
  - WATERLINE
  - FIRE HYDRANT
  - SEWER MANHOLE

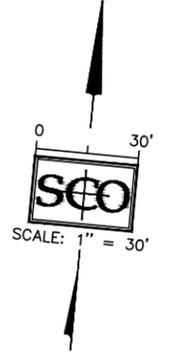


|  |      |              |            |                  |                     |                      |
|--|------|--------------|------------|------------------|---------------------|----------------------|
| NO. REVISIONS  | DATE | DESIGNED: SK | DRAWN: KST | PROJ. NO: 201628 | DWG. SEE PLOT STAMP | DATE: SEE PLOT STAMP |
| <b>PLOT PLANS</b><br>RINCON DEL RIO SENIOR LIVING CALIFORNIA                 |      |              |            |                  |                     |                      |
| SCO<br>PLANNING<br>& SURVEYING   |      |              |            |                  |                     |                      |
| GRASS VALLEY<br>530-272-5641<br>FAX: 530-272-5680<br>TRUCKEE<br>530-582-4643 |      |              |            |                  |                     |                      |
| 10<br>OF<br>12   |      |              |            |                  |                     |                      |

# PLOT PLANS FOR BUNGALOW LOTS 3-14

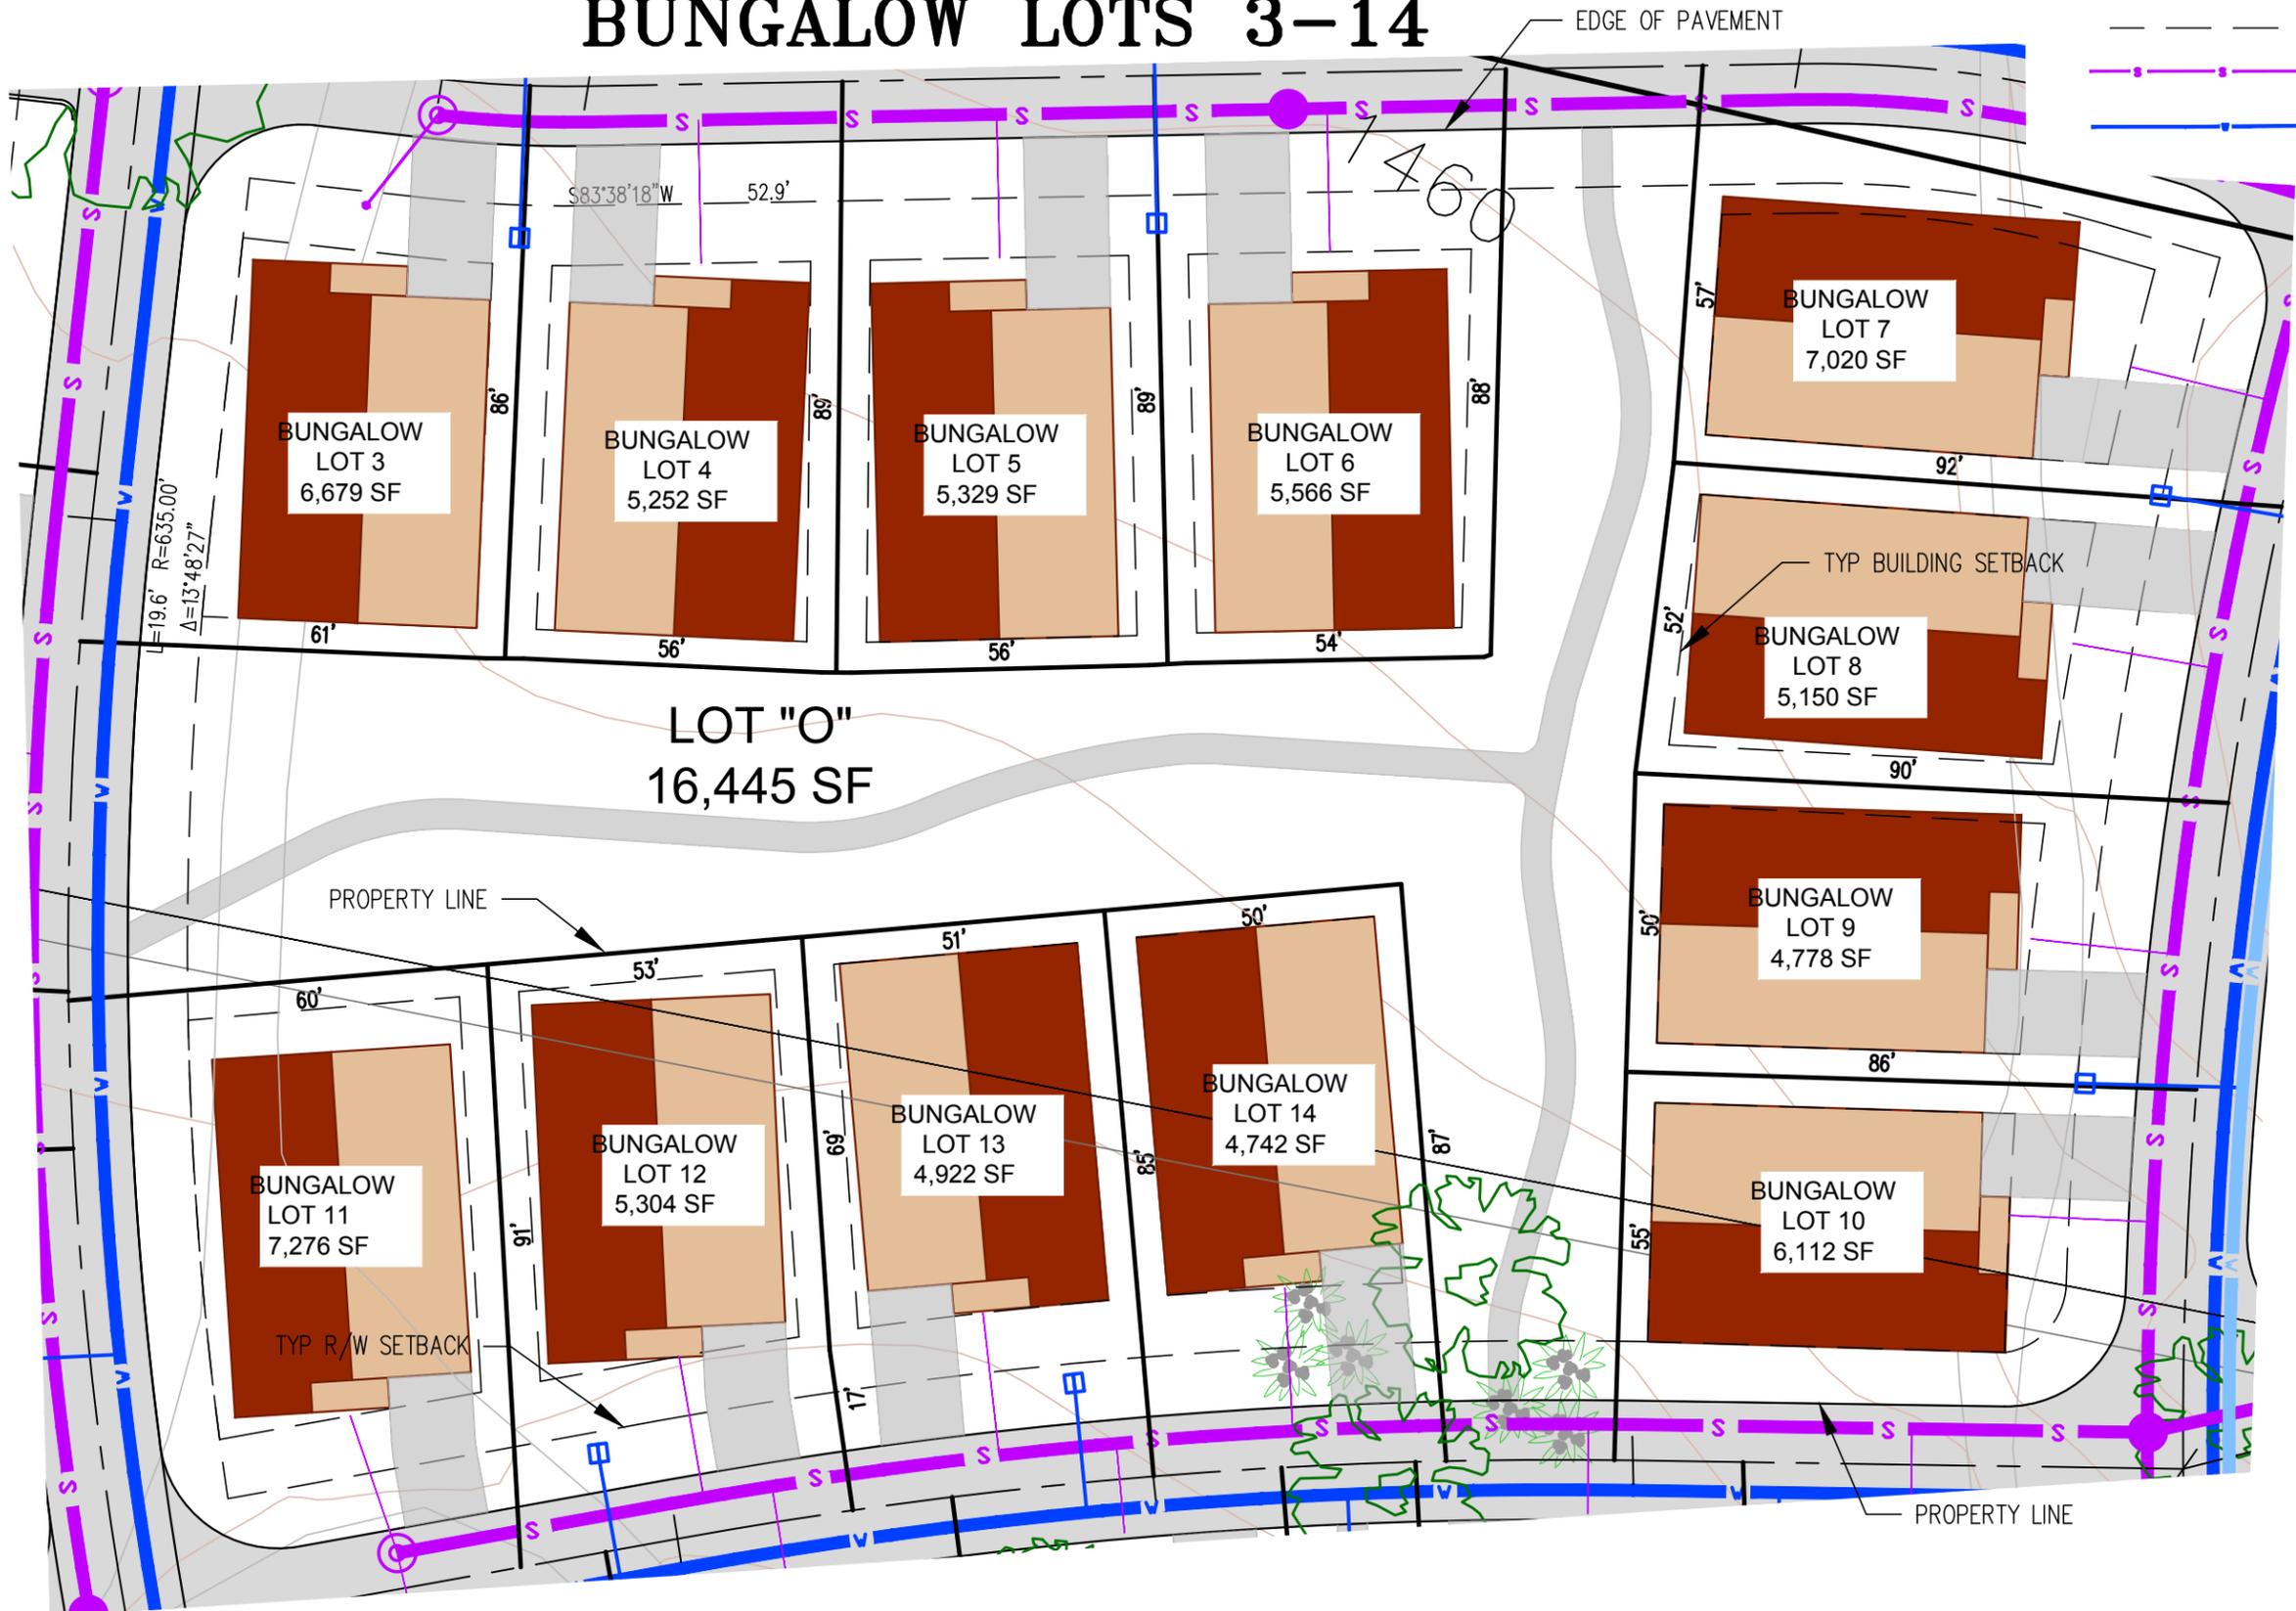


## LEGEND

- BUILDING ENVELOPE
- SEWER LINE
- WATERLINE

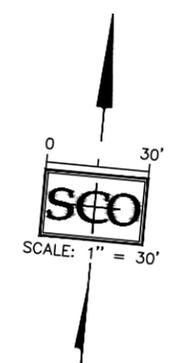

| NO. | REVISIONS | DATE | DESIGNED: SK | DRAWN: KST |
|-----|-----------|------|--------------|------------|
|     |           |      |              |            |

**PLOT PLANS**  
RINCON DEL RIO SENIOR LIVING  
CALIFORNIA

 

GRASS VALLEY  
530-272-8841  
FAX: 530-272-0880  
TRUCKEE  
530-582-4043


# PLOT PLANS FOR BUNGALOW LOTS 15-24

## LEGEND

-  BUILDING ENVELOPE
-  SEWER LINE
-  WATERLINE


EDGE OF PAVEMENT

TYP BUILDING SETBACK

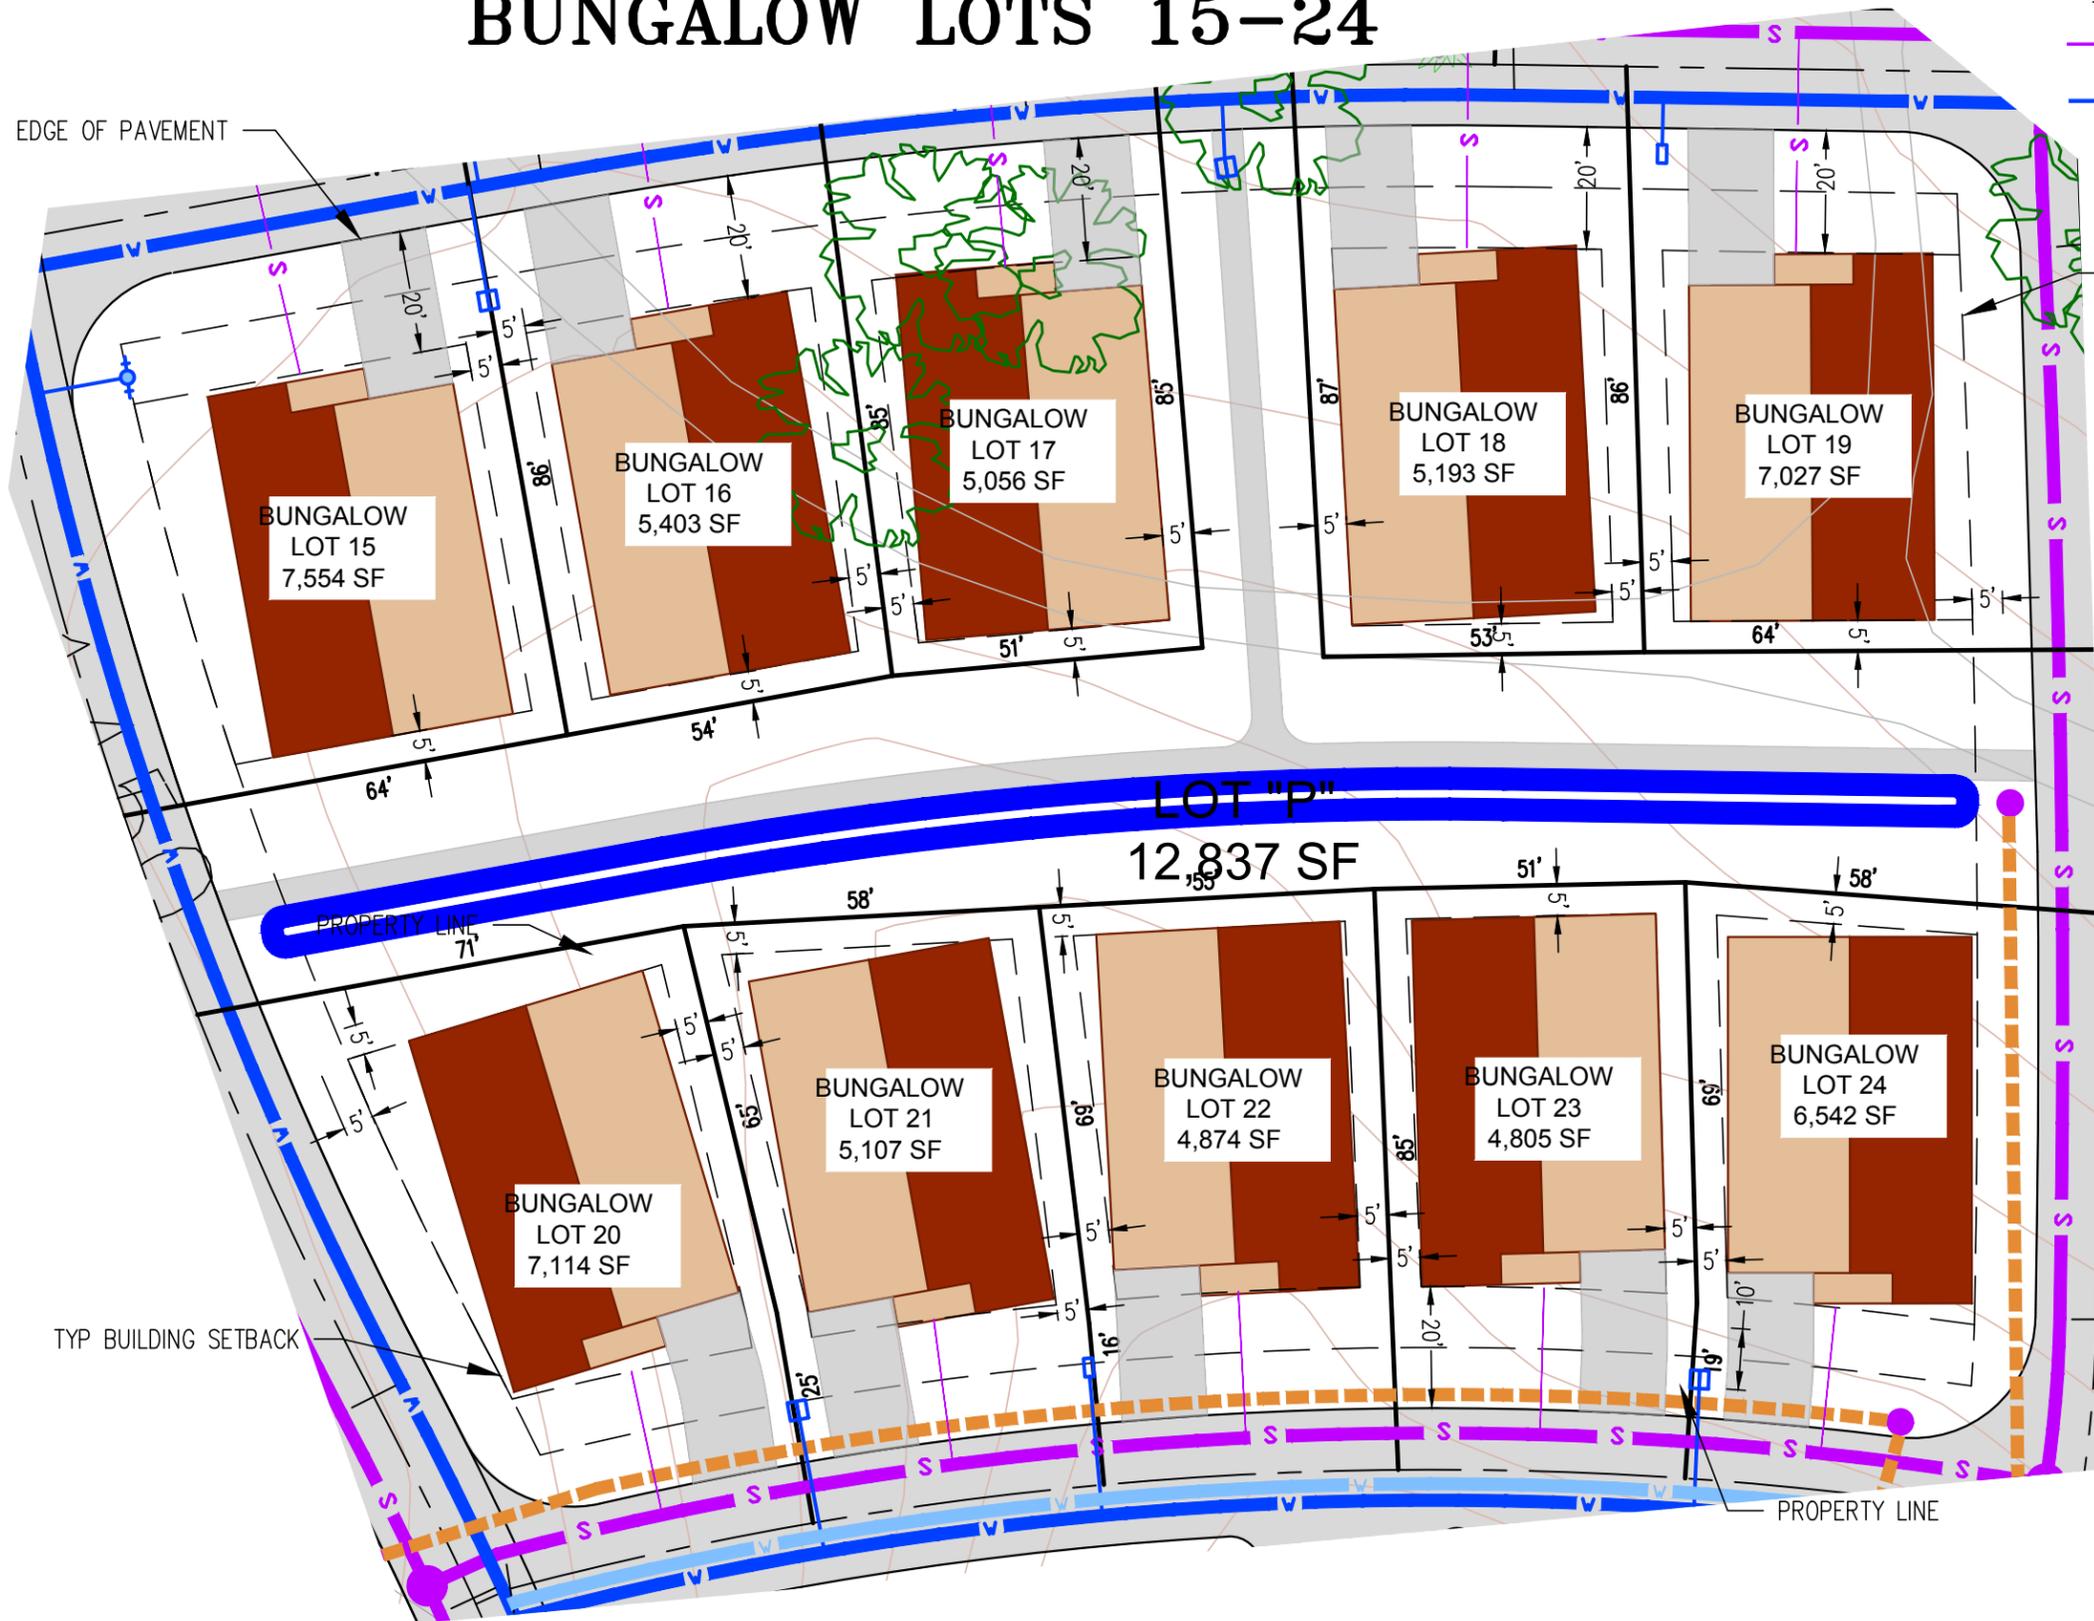

TYP BUILDING SETBACK

PROPERTY LINE

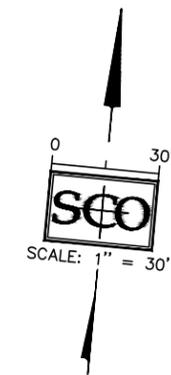

| NO. | REVISIONS | DATE | DESIGNED: SK | DRAWN: KST | PROJ. NO: 201828 | DWG. SEE PLOT STAMP | DATE: SEE PLOT STAMP |
|-----|-----------|------|--------------|------------|------------------|---------------------|----------------------|
|     |           |      |              |            |                  |                     |                      |

PLOT PLANS  
RINCON DEL RIO SENIOR LIVING  
CALIFORNIA



GRASS VALLEY  
530-272-8841  
FAX: 530-272-0800  
TRUCKEE  
530-582-4043

12 of 12