


CORNER RECORD

Document Number 130803.101

City of _____

County of NEVADA, California

Brief Legal Description LOT 117 LAKE OF THE PINES RANCHOS PER 3 SUBDIVISIONS 40 N.C.R. Sec. 3, T13N-R8E, M.D.M.

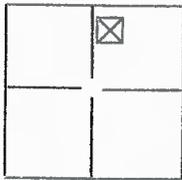

Sec. 3

T13N

R8E

CORNER TYPE

Government Corner Control
 Meander Property
 Rancho Other

Date of Survey 11-30-2010

COORDINATES(Optional)

N. _____
 E. _____
 Zone _____ NAD27 NAD83
 NAD83 Epoch _____
 Elevation _____
 Vert. Datum: NGVD29 NAV88
 Meas. Units: Metric Imperial

Corner - Left as found Found and tagged Established Reestablished Rebuilt

Identification and type of corner found: Evidence used to identify or procedure used to establish or reestablish the corner:
Found monuments on West line of Lot 117 of Lake of the Pines Ranchos per 3 Subdivisions 40 N.C.R. In proper position and as shown on the map. Plastic caps have disintegrated. Each has 2" angle iron guard post.

A description of the physical condition of the monument as found and as set or reset: Monuments found as stated. Reset the Southwest corner with a 5/8 bar and aluminum cap LS3639. Reset Northeast corner with the same type of monument. Set similar monuments on the West and North boundary for inter-visibility.

SURVEYOR'S STATEMENT

This Corner Record was prepared by me or under my direction in conformance with the Land Surveyor's Act on 30 November, 2010

Signed Ralph Miller P.L.S. or R.C.E. Number LS 3639



COUNTY SURVEYOR'S STATEMENT

This Corner Record was received December 21, 2010 and examined and filed December 28, 2010


Signed Thomas P. Martin P.L.S. or R.C.E. Number 5618

Title County Surveyor

County Surveyor's Comment _____



- Found Monument
- Set monument on line as reference point

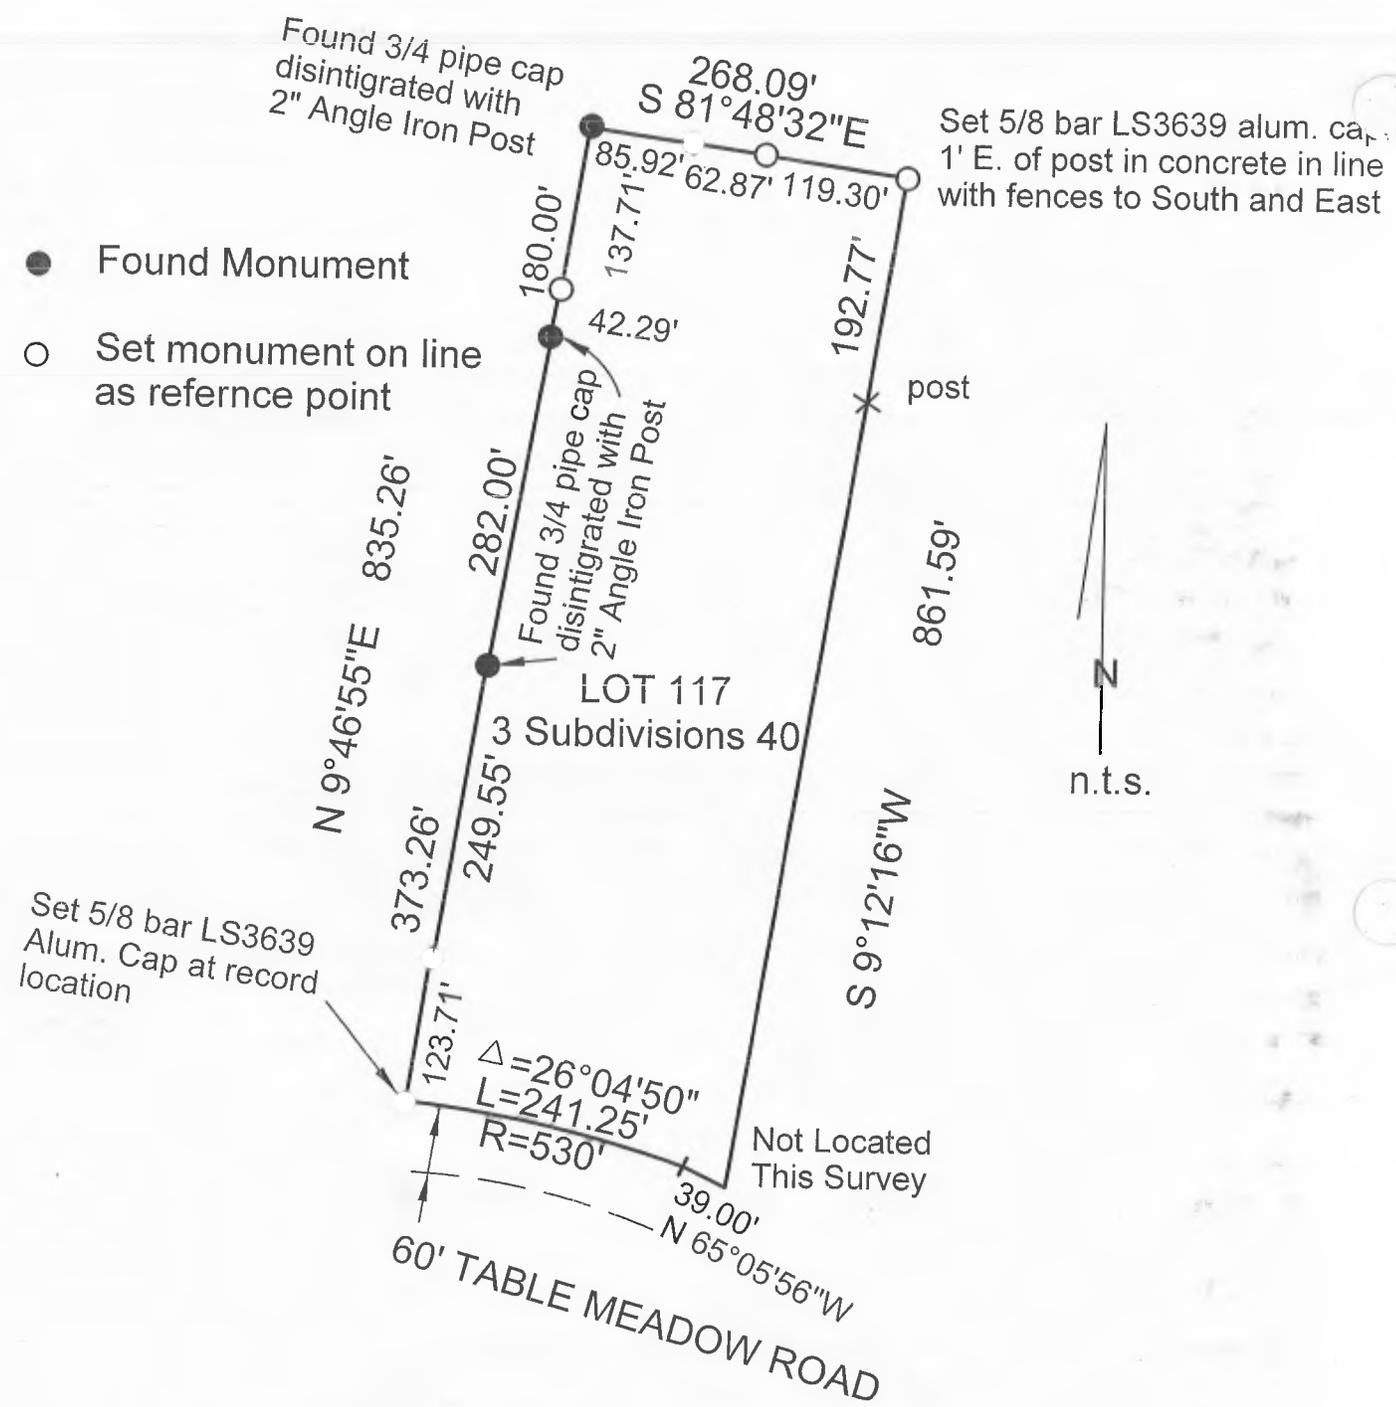

SKETCH FOR CORNER RECORD
 LOT 117 LAKE OF THE PINES RANCHOS
 BOOK 3 SUBDIVISIONS, PAGE 40 NEVADA COUNTY RECORDS
 Ralph Miller LS 3639 December 2010