

CORNER RECORD

Document Number 130805.101

City of UNINCORPORATED

County of Amador, California

Brief Legal Description Plat NE 1/4 of Sec 5 T13N R8E M.D.M. Pl 1 17/PM/07



CORNER TYPE

- Government Corner Control
- Meander Property
- Rancho Other
- Date of Survey _____

COORDINATES (Optional)

N. _____
 E. _____
 Zone _____ NAD27 NAD83
 NAD83 Epoch _____
 Elev. _____
 Vert. Datum: NGVD29 NAVD88
 Meas. Units: Metric Imperial

Corner - Left as found Found and tagged Established Reestablished Rebuilt

Identification and type of corner found: Evidence used to identify or procedure used to establish or reestablish the corner:

FOUND MON'TS PER PM 17-07
RESET THE MISSING MON'TS AS SHOWN

A description of the physical condition of the monument as found and as set or reset:


RESET MISSING CORNERS w/ 3/4 REBAR w/ PLASTIC CAP
STAMPED RLE 29265

SURVEYOR'S STATEMENT

This Corner Record was prepared by me or under my direction in conformance with

the Land Surveyor's Act on 3-8-08

Signed R.G. Hillman P.L.S. or R.C.E. No. RLE 29265
EXP 3-31-09

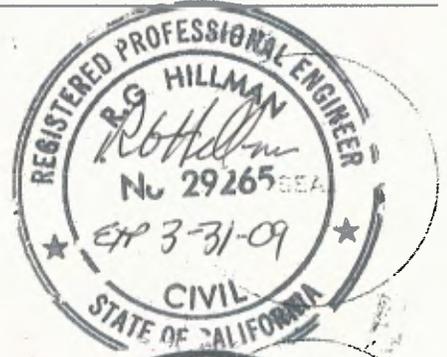

COUNTY SURVEYOR'S STATEMENT

This Corner Record was received August 27, 2008


and examined and filed September 15, 2008

Signed Thomas P. Martin P.L.S. or R.C.E. No. 5618

Title County Surveyor

County Surveyor's Comment _____



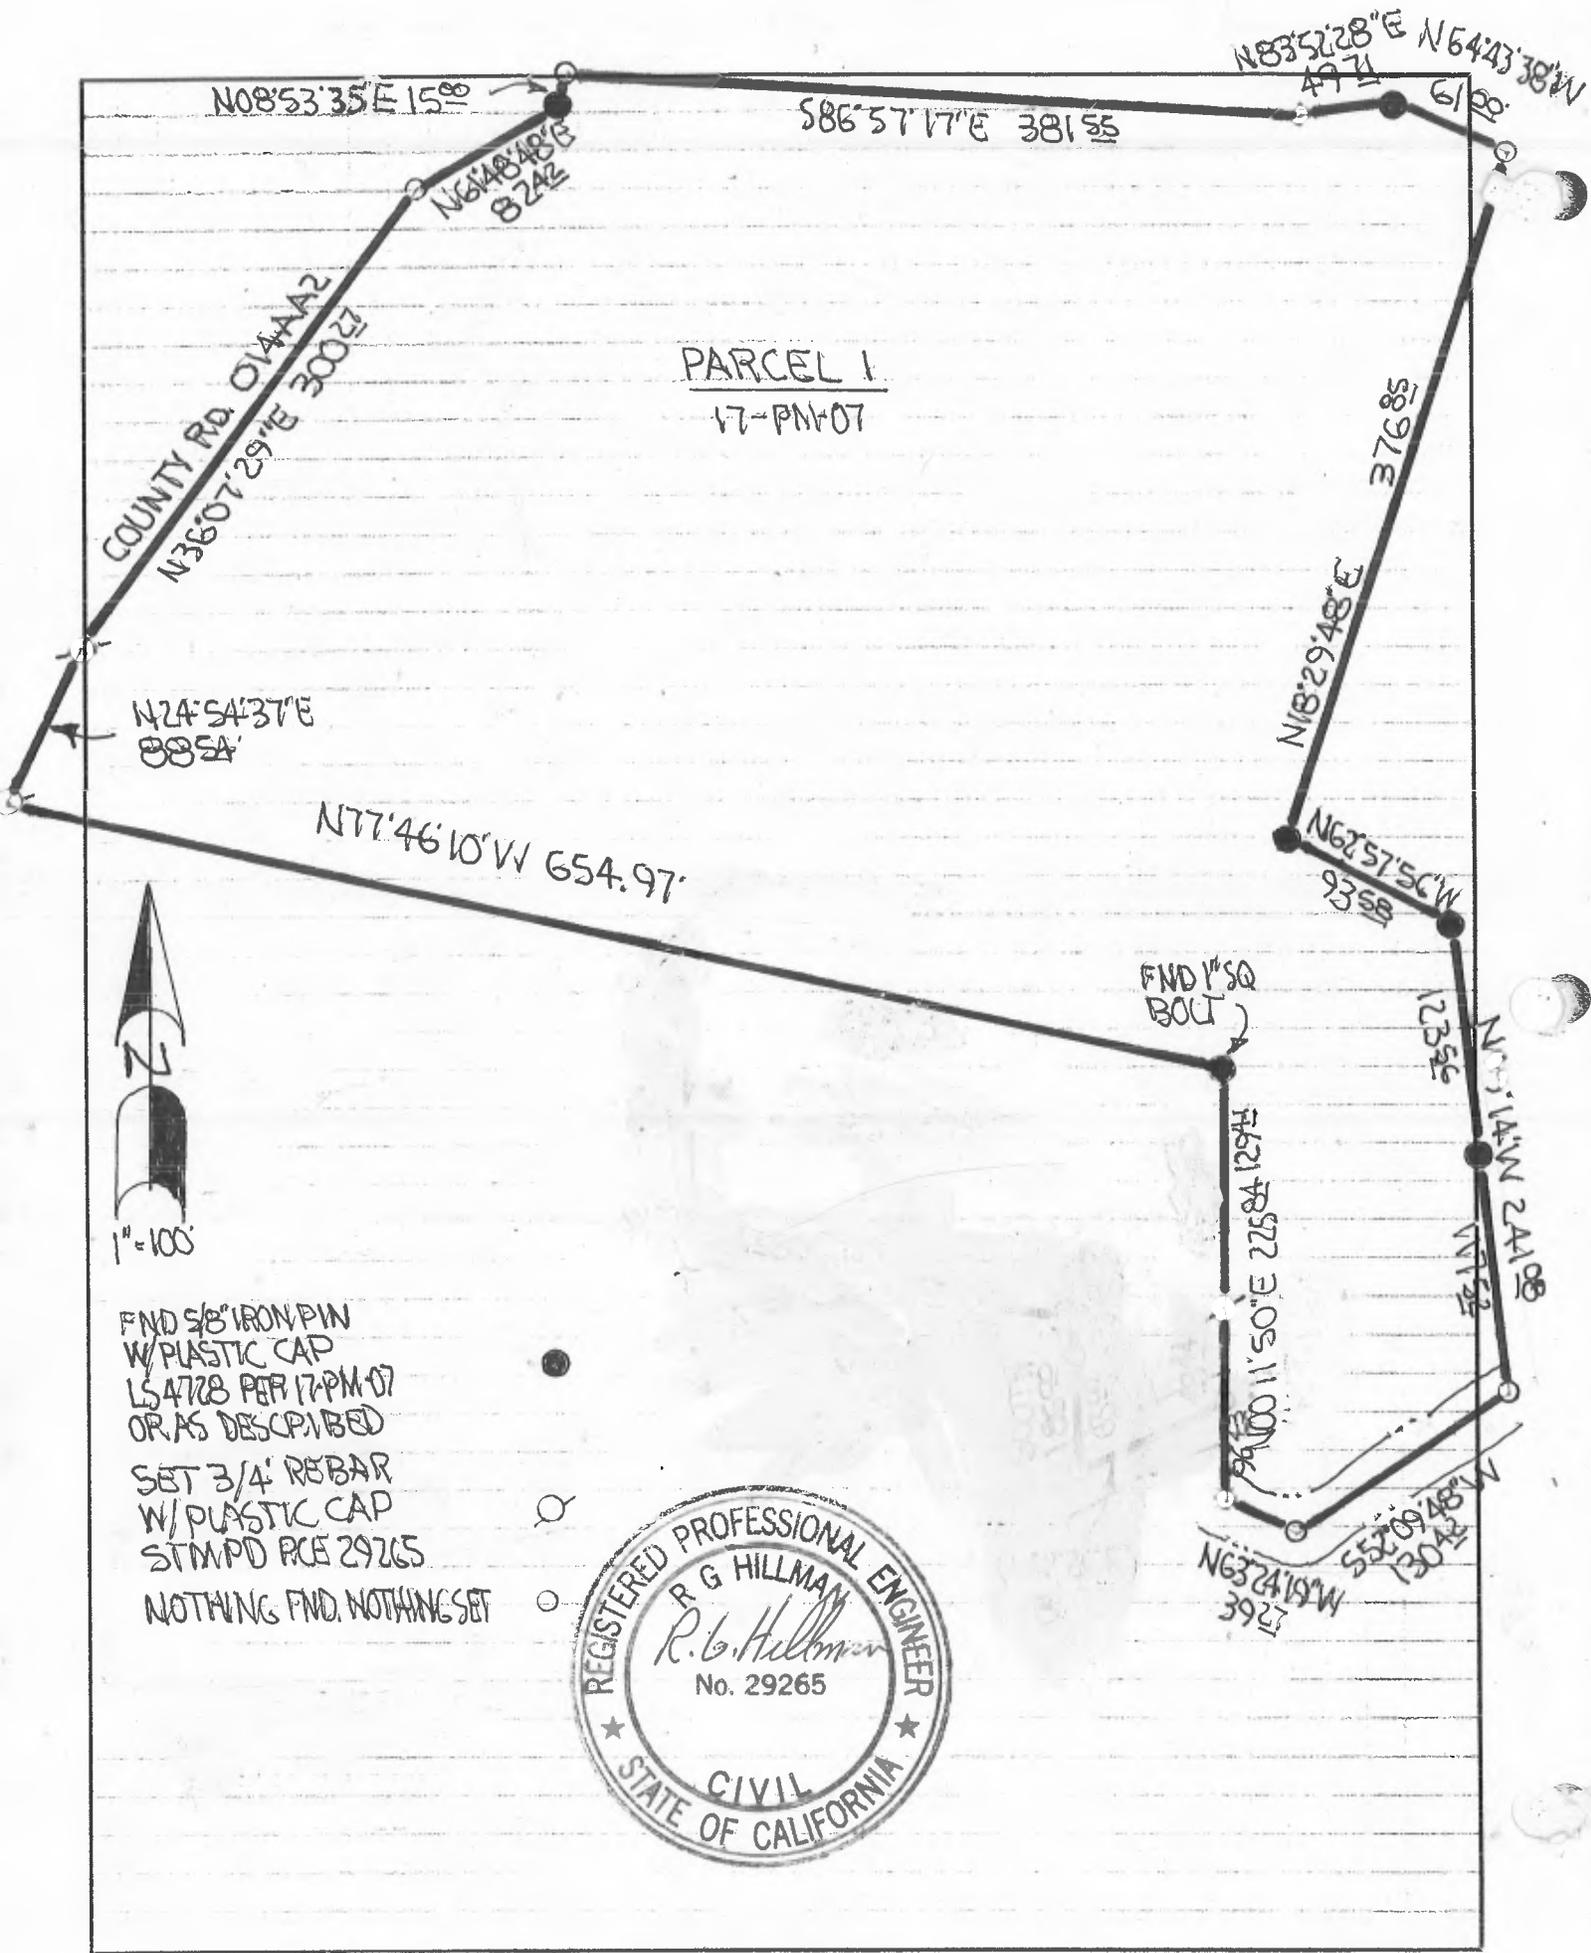

PARCEL 1
17-PM-07

FND 5/8" IRON PIN
W/ PLASTIC CAP
LS 4728 PER 17-PM-07
OR AS DESCRIBED
SET 3/4" REBAR
W/ PLASTIC CAP
STMPD PCE 29265
NOTHING FND. NOTHING SET

