

CORNER RECORD

COUNTY OF NEVADA T. 14 N. R. 6 E. M.D.; MERIDIAN CALIFORNIA

CORNER TYPE: GOV'T. CORNER MEANDER RANCHO CONTROL OTHER PROPERTY CORNERS
CORNER IDENTIFICATION - DATE OF VISIT JUNE 1, 1988



CORNER - LEFT AS FOUND FOUND AND TAGGED REESTABLISHED OBLITERATED CORNER REBUILT

PHYSICAL DESCRIPTION OF CORNER FOUND: EVIDENCE AND METHOD USED TO IDENTIFY OR REESTABLISH

- ① INDICATES FOUND 3/4" IRON PIPE R.C.E. 17403 PER 16 P.M. 79. THE PIPE LOCATED AT THE NELY END OF THE LINE N. 40° 43' 21" E. WAS FOUND BROKEN OFF. BUT FIT LOCATION FOR RECORD.
- ② INDICATES FOUND 3/4" IRON PIPE R.C.E. 17403, NO RECORD, ON LINE AND 6000' FROM ANGLE PT. AT W'LY END OF THE NORTH LINE


PHYSICAL DESCRIPTION OF MONUMENTS REBUILT OR PERPETUATED

- ③ INDICATES SET 3/4" I.P. W/ PLASTIC PLUG "SHUART LS4645" BASED UPON RELATIVE POSITIONS OF RECORD MONUMENTS SHOWN AS FOUND IN SKETCH BELOW.
- ④ INDICATES DIMENSION POINT ONLY, NOTHING FOUND (TYPICAL)

CALIFORNIA COORDINATE SYSTEM ORDER: FIRST SECOND THIRD

STATIONS USED: NGS (USC & GS) STATE COUNTY OTHER STATION _____ STATION _____


ZONE _____ ELEVATION _____ NORTHINGS (Y) _____ EASTINGS (X) _____

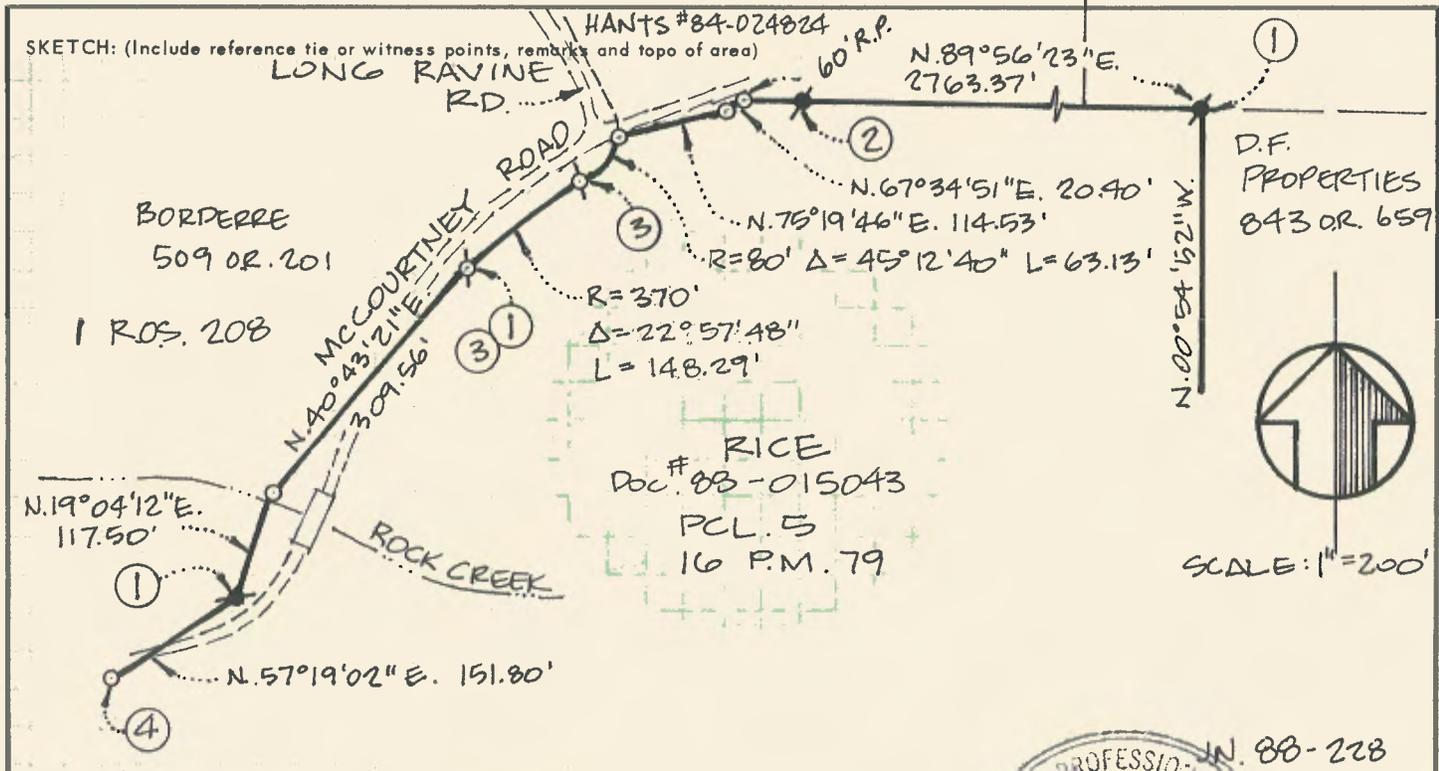

SURVEYOR'S CERTIFICATE

THIS CORNER RECORD WAS PREPARED BY ME OR UNDER MY DIRECTION IN CONFORMANCE WITH THE LAND SURVEYORS ACT ON 6-3-88

L.S. 4645 EXPIRES 09/30/90

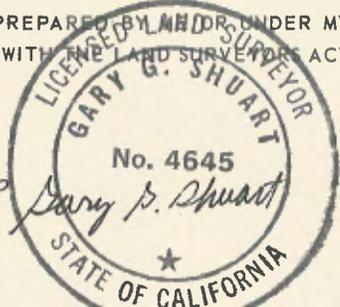

COUNTY SURVEYOR'S CERTIFICATE

THIS CORNER RECORD WAS RECEIVED _____ 19____ AND EXAMINED AND FILED _____ 19____

BY: _____

TITLE: _____

DOCUMENT No. _____

STATEMENT ON BACK OF SHEET OF CALIFORNIA YES NO

