


COUNTY OF NEVADA  
CORNER RECORD

Document Number 140801.101

City of UNINCORPORATED TERRITORY OF County of Nevada, California

Brief Legal Description PTN. NE 1/4 SEC. 1, T. 14 N., R. 8 E, M.D.M.; LOT 94 LODESTAR UNIT 11; APN 11-650-26

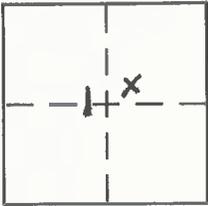

CORNER TYPE

Government Corner  Control   
Meander  Property   
Rancho  Other   
Date of Survey Nov. 12, 2003

COORDINATES (Optional)

N. \_\_\_\_\_  
E. \_\_\_\_\_  
Zone \_\_\_\_\_ NAD27  NAD83   
NAD83 Epoch \_\_\_\_\_  
Elev. \_\_\_\_\_  
Vert. Datum: NGVD29  NAVD88   
Meas. Units: Metric  Imperial

Corner - Left as found  Found and tagged  Established  Reestablished  Rebuilt

Identification and type of corner found: Evidence used to identify or procedure used to establish or reestablish the corner:

MONUMENTS PER SUBS. 6, PG. 14

A description of the physical condition of the monument as found and as set or reset:

AS NOTED ON SKETCH, PG. 2 OF 2

SURVEYOR'S STATEMENT

This Corner Record was prepared by me or under my direction in conformance with the Land Surveyor's Act on Nov. 13 2003.  
Signed Michael W. Caston P.L.S. or R.C.E. No. 6304



COUNTY SURVEYOR'S STATEMENT

This Corner Record was received November 14, 2003  
and examined and filed November 21, 2003  
Signed Thomas P. Martin P.L.S. or R.C.E. No. 5618  
Title Nevada County Deputy County Surveyor




County Surveyor's Comment \_\_\_\_\_

⊗ SET 1" I.P. WITH TAC AND CAP "CASTON L.S. 6304"

● FOUND 3/4" I.P. WITH CAP "RCE 17403", PER SUBS. 6, PG. 14

○ NOTHING FOUND, NOTHING SET

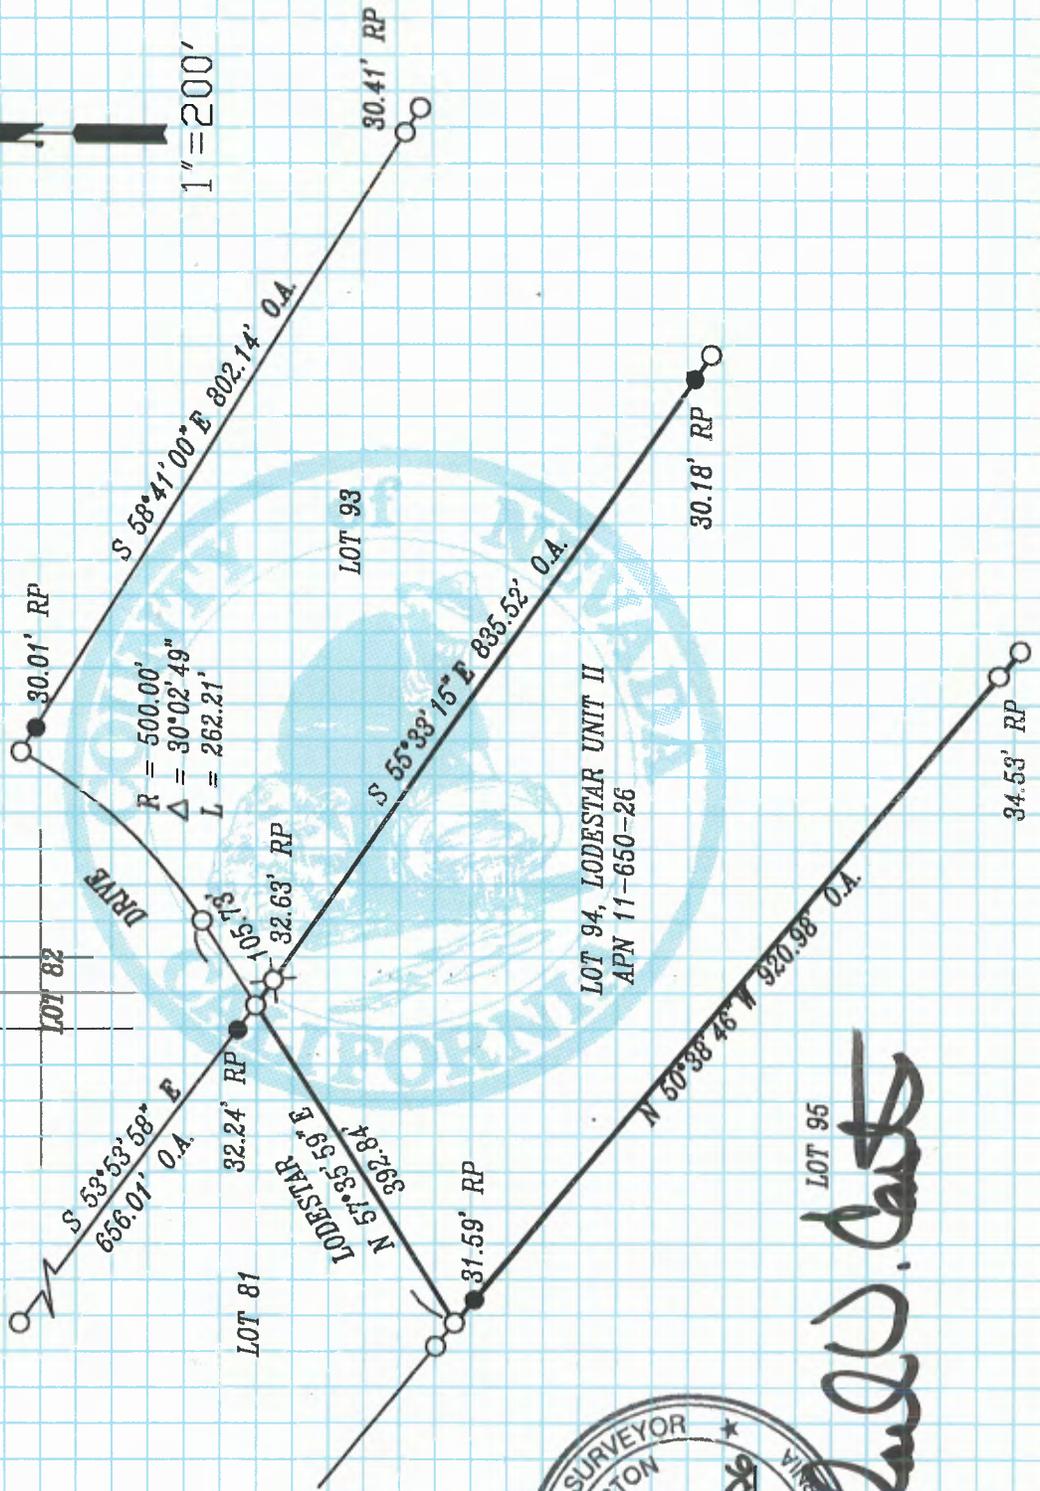

*Michael W. Caston*