

CR #140802.100

CORNER RECORD

COUNTY OF NEVADA T. 14 N. R. 8 E. M. D. MERIDIAN CALIFORNIA

CORNER TYPE: GOV'T. CORNER MEANDER RANCHO CONTROL OTHER PROPERTY CORNER
CORNER IDENTIFICATION - DATE OF VISIT NOV. 4, 1988



CORNER - LEFT AS FOUND FOUND AND TAGGED REESTABLISHED OBLITERATED CORNER REBUILT

PHYSICAL DESCRIPTION OF CORNER FOUND: EVIDENCE AND METHOD USED TO IDENTIFY OR REESTABLISH

① INDICATES FOUND 3/4" IRON PIPE, PLUG "PCE 17403" PER S SUBD. 59

② INDICATES FOUND 3/4" IRON PIPE, PLUG "LS 3215" PER S SUBD. 59

PHYSICAL DESCRIPTION OF MONUMENTS REBUILT OR PERPETUATED


③ INDICATES SET 3/4" IRON PIPE, PLASTIC PLUG "SHUART L.S. 4645", BASED UPON RELATIVE POSITIONS OF RECORD MONUMENTS SHOWN AS FOUND IN SKETCH BELOW.

④ INDICATES DIMENSION POINT ONLY (TYPICAL)

CALIFORNIA COORDINATE SYSTEM ORDER: FIRST SECOND THIRD

STATIONS USED: NGS (USC & GS) STATE COUNTY OTHER STATION _____ STATION _____

ZONE _____ ELEVATION _____ NORTHINGS (Y) _____ EASTINGS (X) _____

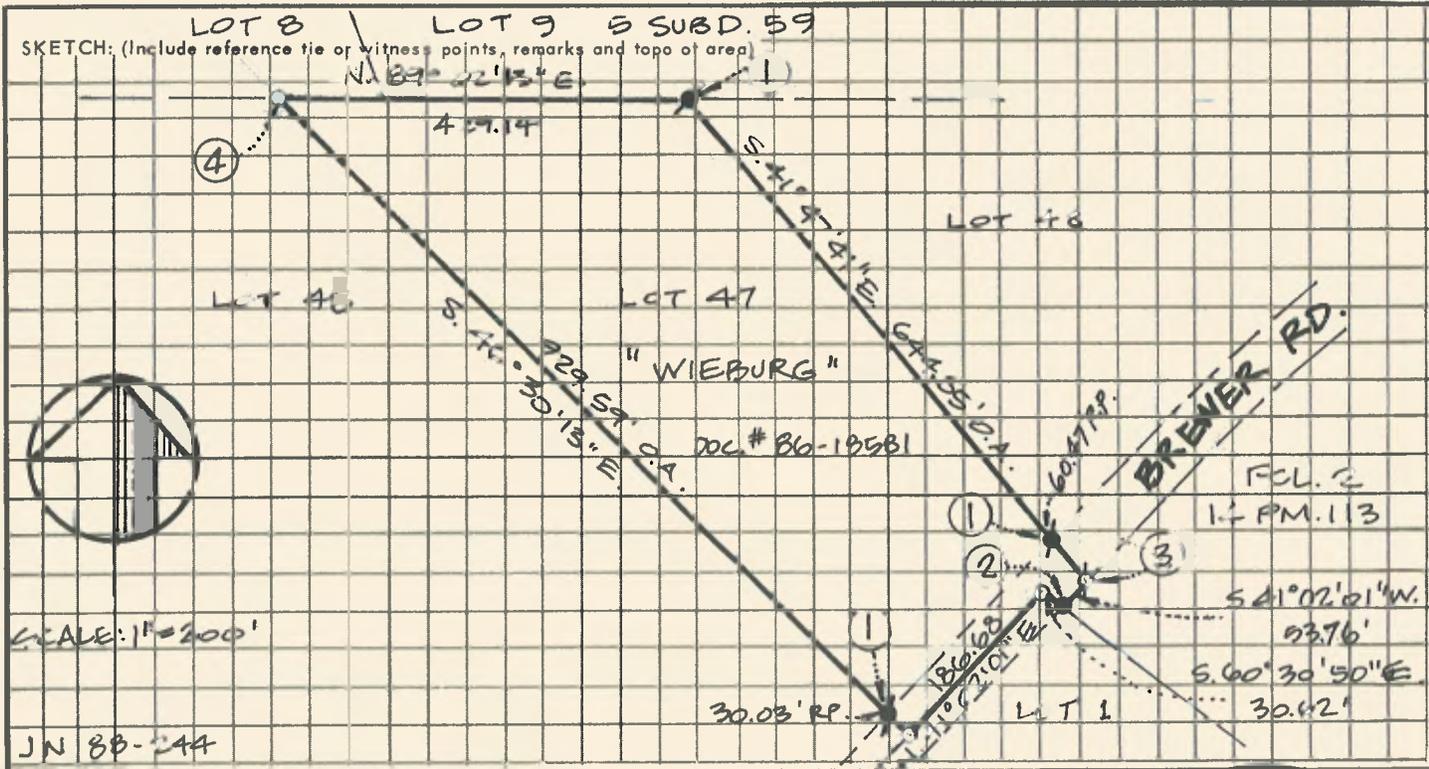

SURVEYOR'S CERTIFICATE

THIS CORNER RECORD WAS PREPARED AND UNDER MY DIRECTION IN CONFORMANCE WITH THE LAND SURVEYORS ACT ON 11-9-88

L.S. EXPIRES 09/30/90



COUNTY SURVEYOR'S CERTIFICATE

THIS CORNER RECORD WAS RECEIVED AND EXAMINED AND FILED

BY: [Signature] TITLE: [Signature]

DOCUMENT No. _____ STATEMENT ON BACK OF SHEET

