


**COUNTY OF NEVADA  
CORNER RECORD**

Document Number 140804.101

City of \_\_\_\_\_ County of Nevada, California

Brief Legal Description South Easterly Parcel of RS 2-108 New Co Records

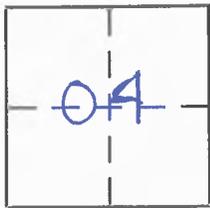

**CORNER TYPE**

Government Corner  Control   
 Meander  Property   
 Rancho  Other   
 Date of Survey \_\_\_\_\_

**COORDINATES (Optional)**

N. \_\_\_\_\_  
 E. \_\_\_\_\_  
 Zone \_\_\_\_\_ NAD27  NAD83   
 NAD83 Epoch \_\_\_\_\_  
 Elev. \_\_\_\_\_  
 Vert. Datum: NGVD29  NAVD88   
 Meas. Units: Metric  Imperial

Corner – Left as found  Found and tagged  Established  Reestablished  Rebuilt

Identification and type of corner found: Evidence used to identify or procedure used to establish or reestablish the corner:


Found NE Monument as shown on 2RS 108  
Found R.P at 21.17' NE Corner of Parcel I per PM 4-174

A description of the physical condition of the monument as found and as set or reset:

Did not find NW  
Corner of South Easterly Parcel per 2RS 108. Did not find South  
west R.P (20.00') of South Easterly Parcel per 2RS 108.  
Set 5/8 Rebar and Al Cap RCE C14320 at both unlocated locations  
mentioned above.

**SURVEYOR'S STATEMENT**

This Corner Record was prepared by me or under my direction in conformance with  
 the Land Surveyor's Act on March 11, 2013  
 Signed Thomas E. Leland P.L.S or R.C.E. No. 14,320

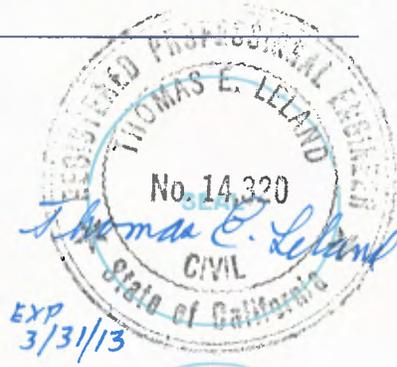


**COUNTY SURVEYOR'S STATEMENT**

This Corner Record was received MARCH 13, 2013  
 and examined and filed MARCH 19, 2013  
 Signed Kevin J. Nelson P.L.S or R.C.E. No. 8423  
 Title COUNTY SURVEYOR



County Surveyor's Comment \_\_\_\_\_

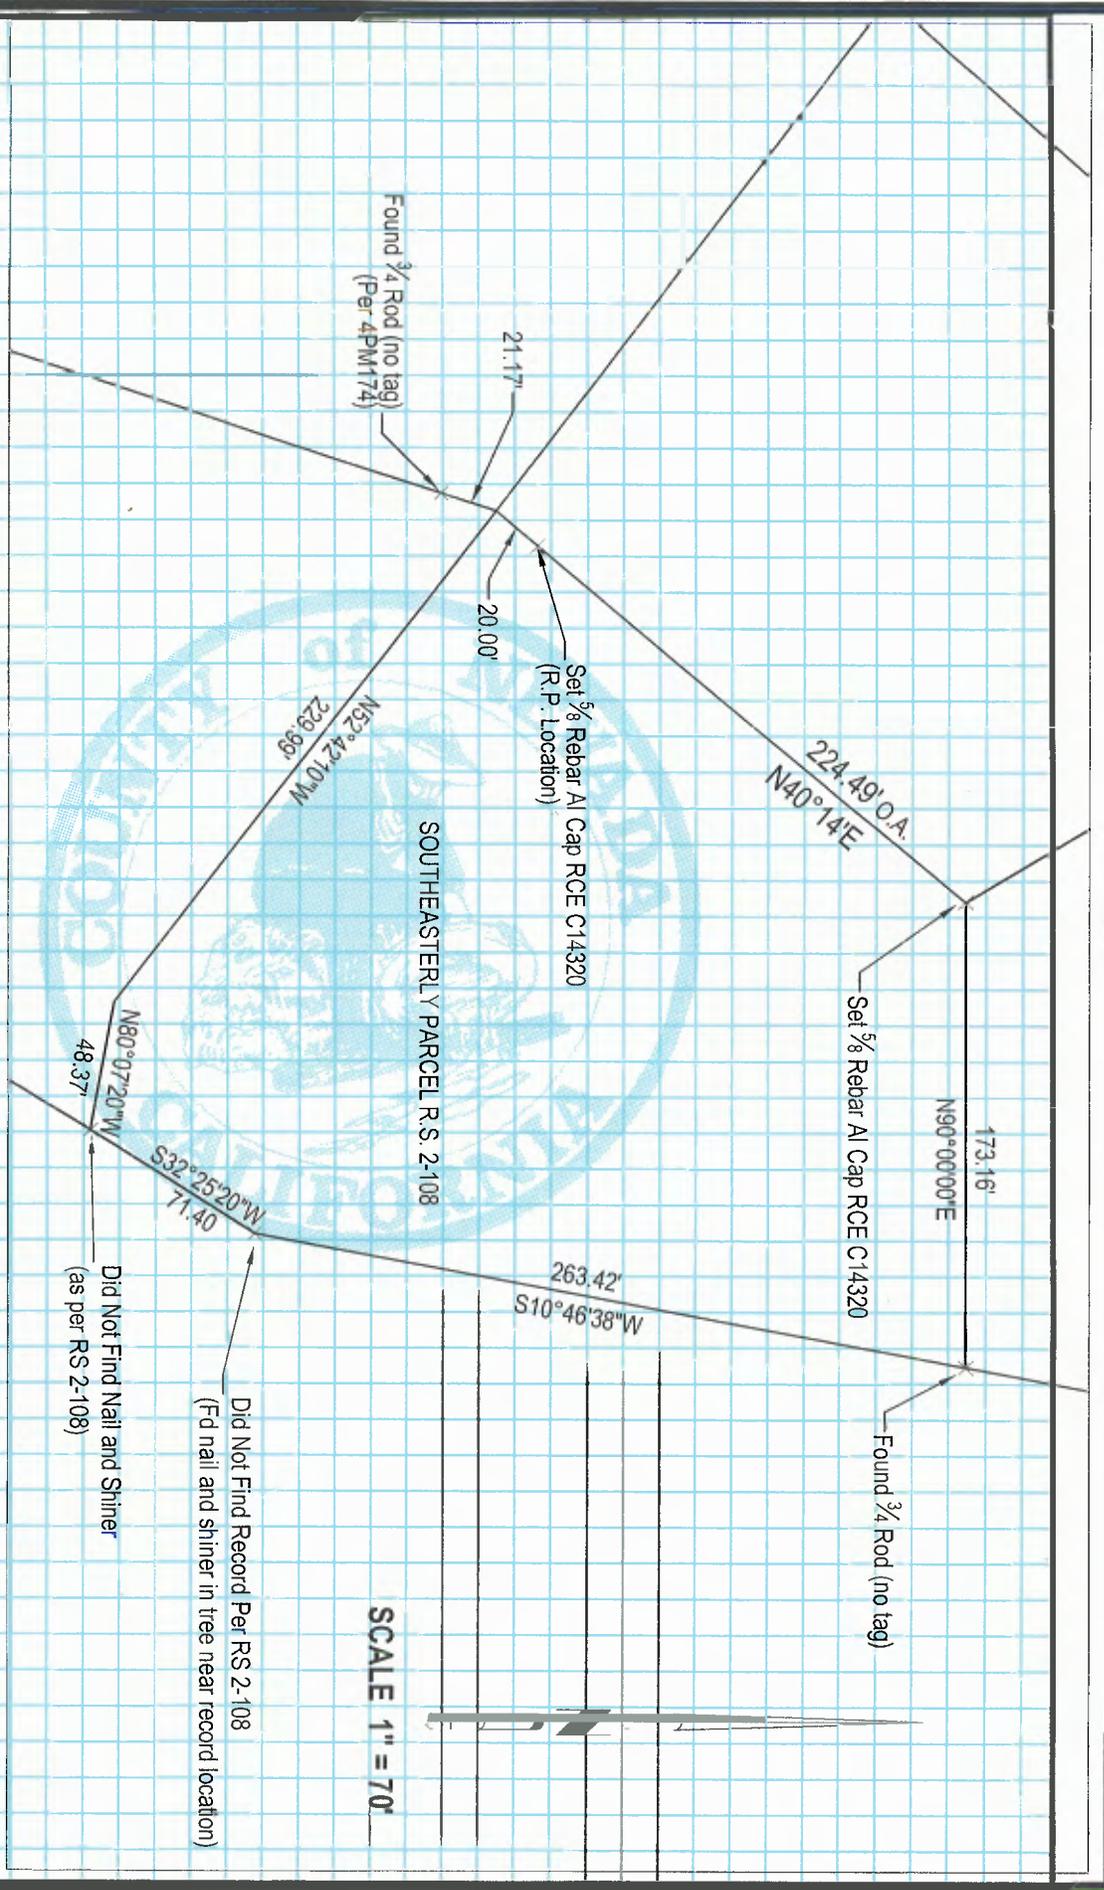

Found 3/4 Rod (no tag)  
(Per 4PM174)

21.17'

20.00'

Set 5/8 Rebar Al Cap RCE C14320  
(R.P. Location)

N52°42'10\"/>

224.49' O.A.  
N40°14'E

SOUTHEASTERLY PARCEL R.S. 2-108

173.16'  
N90°00'00"E

Set 5/8 Rebar Al Cap RCE C14320

Found 3/4 Rod (no tag)

263.42'  
S10°46'38"W


S32°25'20\"/>

Did Not Find Record Per RS 2-108  
(Fd nail and shiner in tree near record location)

48.37'  
N80°07'20\"/>

Did Not Find Nail and Shiner  
(as per RS 2-108)

SCALE 1" = 70'

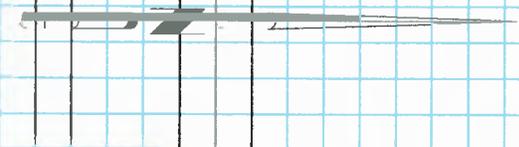

CRANMER ENGINEERING, INC.  
1188 EAST MAIN STREET  
GRASS VALLEY, CA. 95945

CORNER RECORD  
SOUTHEASTERLY PARCEL R.S. 2-108

SURVEYOR: TL	DATE: 3/11/2013	JOB NO.: 13-027
--------------	-----------------	-----------------