


140819.102

CORNER RECORD

COUNTY OF NEVADA T. 14 N R. B E MDM MERIDIAN CALIFORNIA

CORNER TYPE: GOV'T. CORNER MEANDER RANCHO CONTROL OTHER

CORNER IDENTIFICATION - DATE OF VISIT MARCH 12, 2007

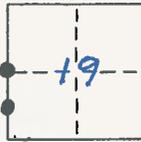

PARCELS A+B, 5-PM-48

CORNER - LEFT AS FOUND FOUND AND TAGGED REESTABLISHED OBLITERATED CORNER REBUILT

PHYSICAL DESCRIPTION OF CORNER FOUND: EVIDENCE AND METHOD USED TO IDENTIFY OR REESTABLISH


PHYSICAL DESCRIPTION OF MONUMENTS REBUILT OR PERPETUATED WEST 1/4 CORNER - FOUND 1/2" REBAR AT CORNER POSITION AND NW BEARING TREE. THE S.E. BEARING TREE GONE. SET 3/4" PIPE, PLUGGED LS 4338 FOR CORNER. THE S.E. CORNER OF PARCEL 2 OF 15 PM 4 WAS RESET USING BEARING AND DISTANCES OF MAP AND PARCEL MAPS EASTERLY OF SECTION LINE.

CALIFORNIA COORDINATE SYSTEM ORDER: FIRST SECOND THIRD

STATIONS USED: NGS (USC & GS) STATE COUNTY OTHER STATION _____ STATION _____

ZONE _____ ELEVATION _____ NORTHINGS (Y) _____ EASTINGS (X) _____

SKETCH: (Include reference tie or witness points, remarks and topo of area)

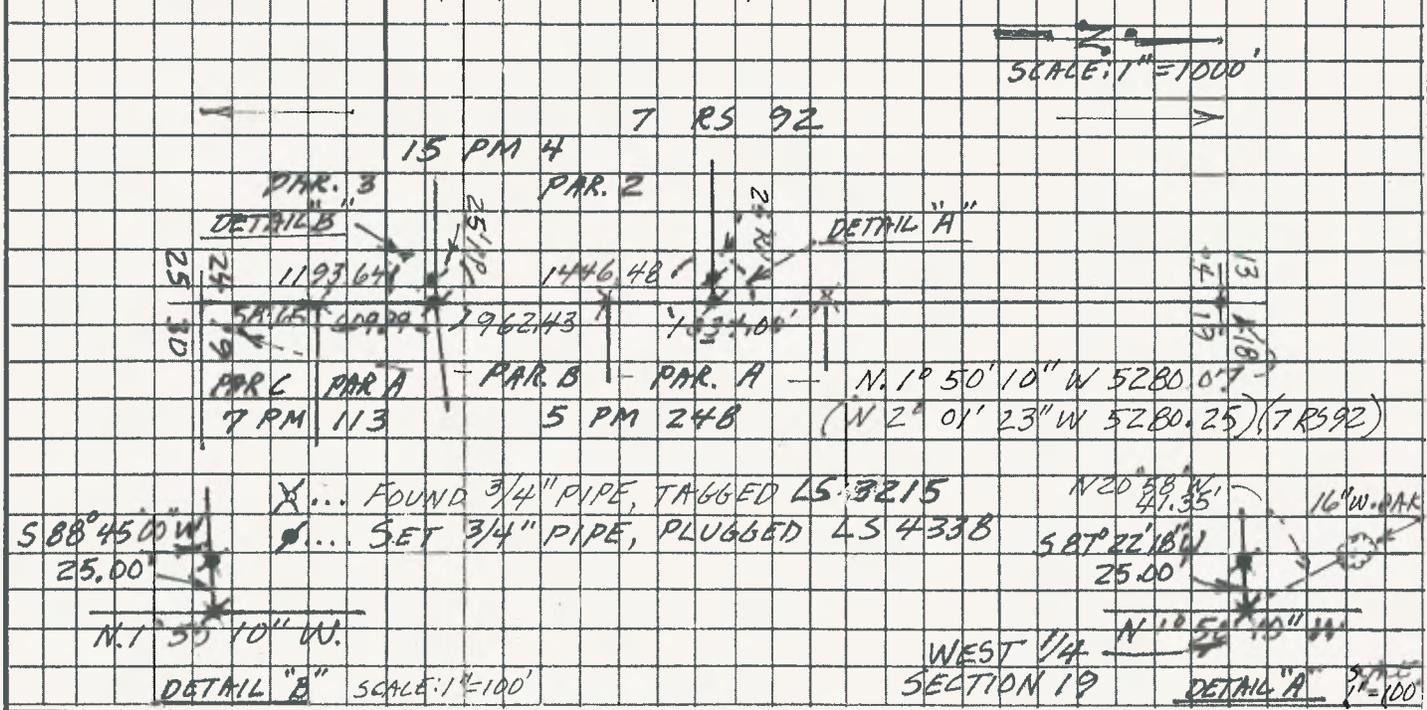

SURVEYOR'S CERTIFICATE

THIS CORNER RECORD WAS PREPARED BY ME OR UNDER MY DIRECTION IN CONFORMANCE WITH THE LAND SURVEYORS ACT ON MARCH 13 2007

SIGNED: [Signature]

L.S. or R.C.E. No.: LS4338 * No. L.S. 4338



COUNTY SURVEYOR'S CERTIFICATE

THIS CORNER RECORD WAS RECEIVED Aug. 8, 2007 AND EXAMINED AND FILED Aug. 23, 2007 19 _____

BY: [Signature]

TITLE: County Surveyor

DOCUMENT No. 140819.102

STATEMENT ON BACK OF SHEET

Sealed on Back

YES NO

