


140820.001

CORNER RECORD

COUNTY OF NEVADA T. 14N R. 8E MT. DIABLO MERIDIAN CALIFORNIA
CORNER TYPE: GOV'T. CORNER [X] MEANDER [] RANCHO [] CONTROL [] OTHER []
CORNER IDENTIFICATION - DATE OF VISIT 10/25 19 08

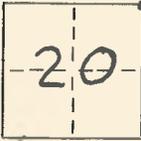


CORNER - LEFT AS FOUND [X] FOUND AND TAGGED [] REESTABLISHED OBLITERATED CORNER [] REBUILT []

PHYSICAL DESCRIPTION OF CORNER FOUND: EVIDENCE AND METHOD USED TO IDENTIFY OR REESTABLISH
FOUND A 9"x9" PYRAMIDAL STONE, 4.60' NORTH OF FENCE JUNCTION. A 40" DIGGER PINE WITH BLAZE BEARS S32W 36.0' SEE PHOTOS ATTACHED ON BACK.

PHYSICAL DESCRIPTION OF MONUMENTS REBUILT OR PERPETUATED LEFT AS FOUND

CALIFORNIA COORDINATE SYSTEM ORDER: FIRST [] SECOND [] THIRD []
STATIONS USED: NGS (USC & GS) [] STATE [] COUNTY [] OTHER [] STATION _____ STATION _____
ZONE _____ ELEVATION _____ NORTHINGS (Y) _____ EASTINGS (X) _____

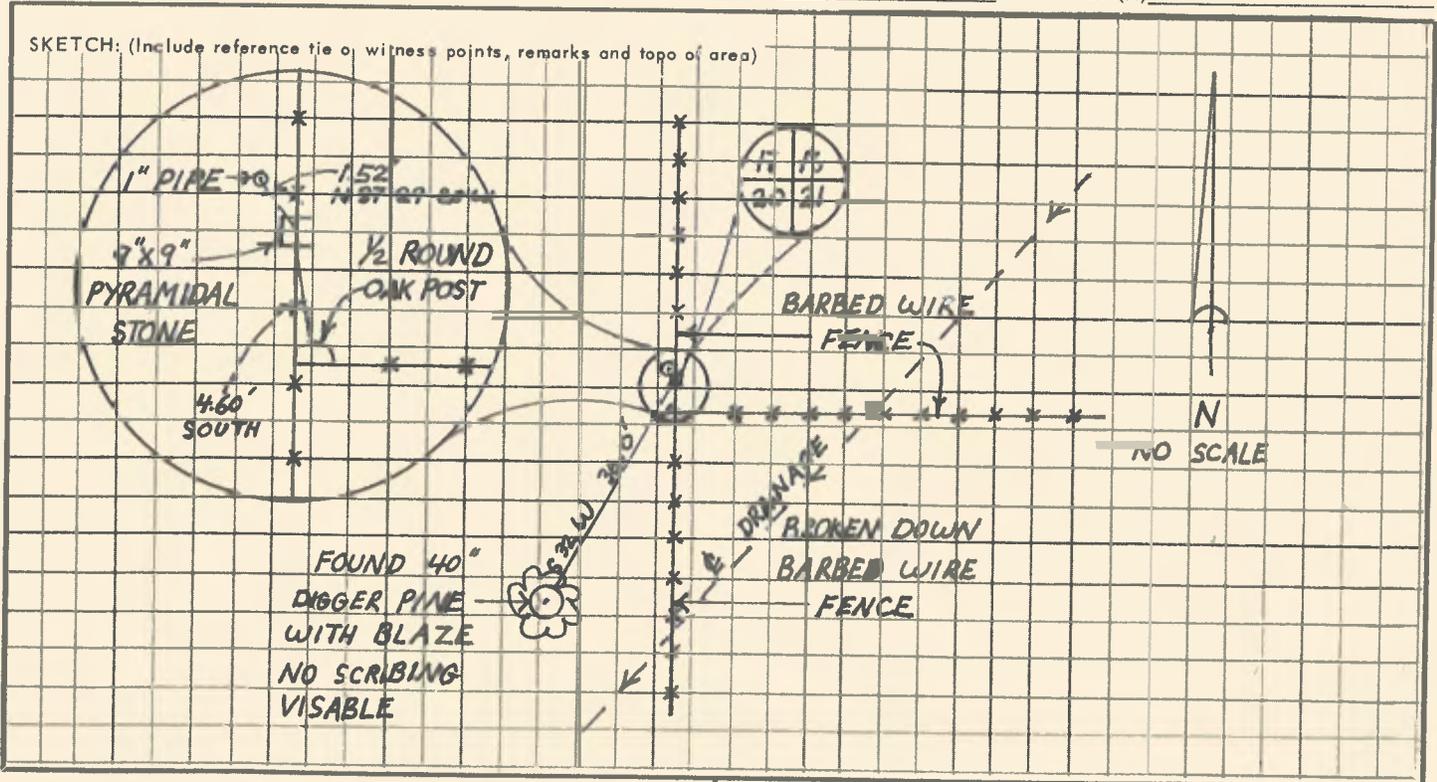

SURVEYOR'S CERTIFICATE

THIS CORNER RECORD WAS PREPARED BY ME OR UNDER MY DIRECTION IN CONFORMANCE WITH THE LAND SURVEYORS ACT ON _____ 19 _____

SIGNED: _____

L.S. or R.C.E. No.: _____

SEAL

COUNTY SURVEYOR'S CERTIFICATE

THIS CORNER RECORD WAS RECEIVED _____ 19 _____ AND EXAMINED AND FILED _____ 19 _____

BY: _____

TITLE: _____

DOCUMENT No. _____

STATEMENT ON BACK OF SHEET

YES [] NO []

