

CORNER RECORD

COUNTY OF Nevada T. 14N R. 8E Mount Diablo MERIDIAN CALIFORNIA

CORNER TYPE: GOV'T. CORNER MEANDER RANCHO CONTROL OTHER
CORNER IDENTIFICATION - DATE OF VISIT August 15 1983

22


REPLACED MISSING PROPERTY CORNERS
WESTERN LAKE PROPERTIES SUB.BK.2, PG.103

CORNER - LEFT AS FOUND FOUND AND TAGGED REESTABLISHED OBLITERATED CORNER REBUILT

PHYSICAL DESCRIPTION OF CORNER FOUND: EVIDENCE AND METHOD USED TO IDENTIFY OR REESTABLISH We found a 3/4" iron pipe, which had been bent over during construction of a sewer line extension in the approx. location of the corner in question. Used adjacent lot corners, which were found to be in good condition, to reestablish the property corner. Set transit up at the SE corner of Lot 1862 sighting the SW corner of Lot 1863 and pulled 79.78 feet to reestablish the property corner.

PHYSICAL DESCRIPTION OF MONUMENTS REBUILT OR PERPETUATED
Reset corner that was destroyed during construction with a 1" iron pipe tagged R.C.E. 13398.

CALIFORNIA COORDINATE SYSTEM ORDER: FIRST SECOND THIRD
STATIONS USED: NGS (USC & GS) STATE COUNTY OTHER STATION _____ STATION _____
ZONE _____ ELEVATION _____ NORTHINGS (Y) _____ EASTINGS (X) _____

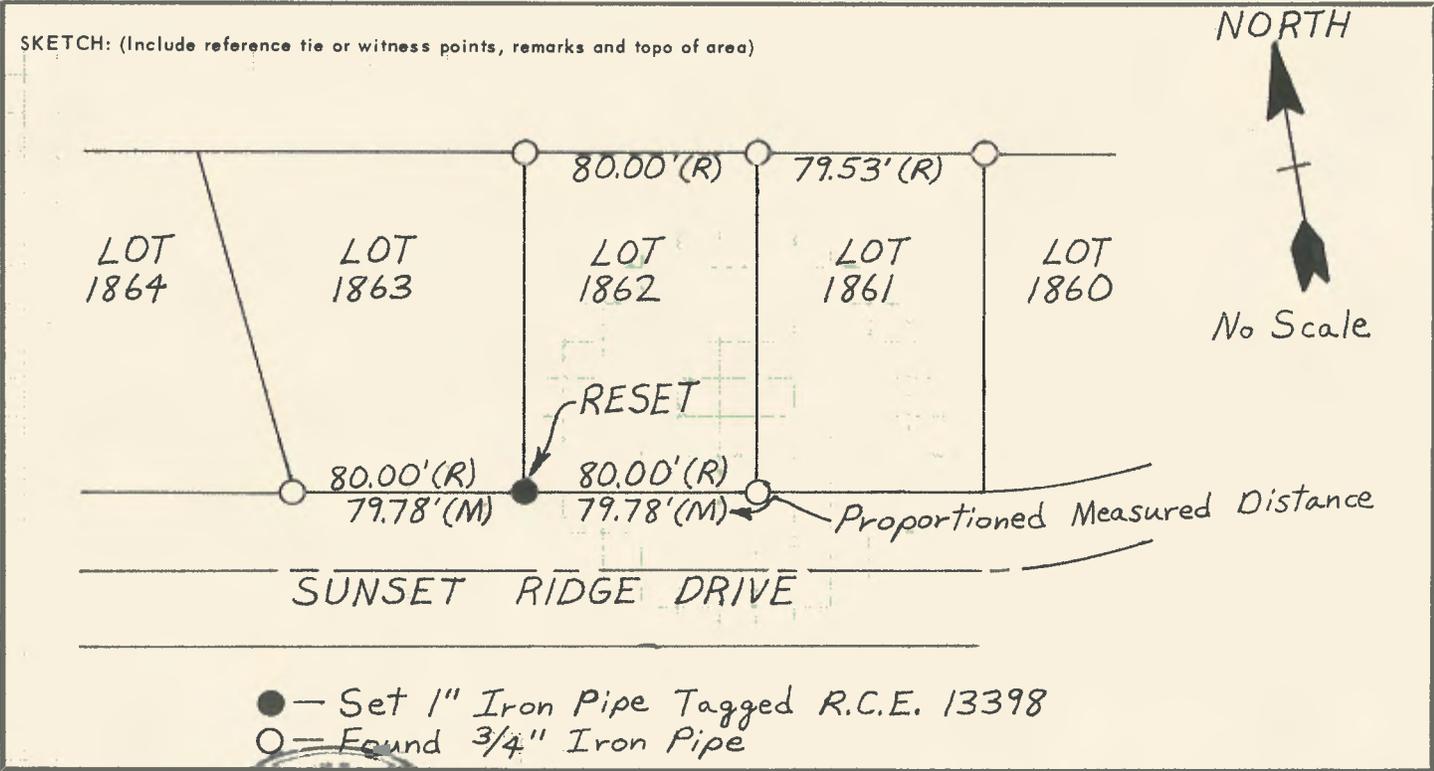

SURVEYOR'S CERTIFICATE
THIS CORNER RECORD WAS PREPARED BY ME OR UNDER MY DIRECTION IN CONFORMANCE WITH THE LAND SURVEYORS ACT ON
SIGNED: [Signature]
L.S. or R.C.E. No. 13398
STATE OF CALIFORNIA SEAL

COUNTY SURVEYOR'S CERTIFICATE
THIS CORNER RECORD WAS RECEIVED AND EXAMINED AND FILED 1983
BY: [Signature]
TITLE: [Signature]
DOCUMENT No. _____
STATEMENT ON BACK OF SHEET YES NO

