

CR #140822.101

CORNER RECORD

COUNTY OF NEVADA T. 14N. R. 8E. M.D. MERIDIAN CALIFORNIA

CORNER TYPE: GOV'T. CORNER  MEANDER  RANCHO  CONTROL  OTHER  PROPERTY CORNER  
CORNER IDENTIFICATION - DATE OF VISIT MAY 27, 1987




CORNER - LEFT AS FOUND  FOUND AND TAGGED  REESTABLISHED OBLITERATED CORNER  REBUILT

PHYSICAL DESCRIPTION OF CORNER FOUND: EVIDENCE AND METHOD USED TO IDENTIFY OR REESTABLISH  
FOUND CORNERS PER "WESTERN LAKE PROPERTIES UNIT NO. 1-B" RECORDED BK. 2 OF MAPS AT PAGE 85. FRONT CORNER REESTABLISHED BY SINGLE PROPORTION METHOD. REAR CORNERS REESTABLISHED PER RECORD LOCATION AS ORIGINAL CORNERS WERE SET IN LAKE PRIOR TO LAKE BEING FILLED WITH WATER.

PHYSICAL DESCRIPTION OF MONUMENTS REBUILT OR PERPETUATED  
RESET 3/4" IRON PIPES, PAINTED WHITE, PLASTIC PLUG LS4645

CALIFORNIA COORDINATE SYSTEM ORDER: FIRST  SECOND  THIRD   
STATIONS USED: NGS (USC & GS)  STATE  COUNTY  OTHER  STATION \_\_\_\_\_ STATION \_\_\_\_\_  
ZONE \_\_\_\_\_ ELEVATION \_\_\_\_\_ NORTHINGS (Y) \_\_\_\_\_ EASTINGS (X) \_\_\_\_\_

SKETCH: (Include reference tie or witness points, remarks, and topo of area)

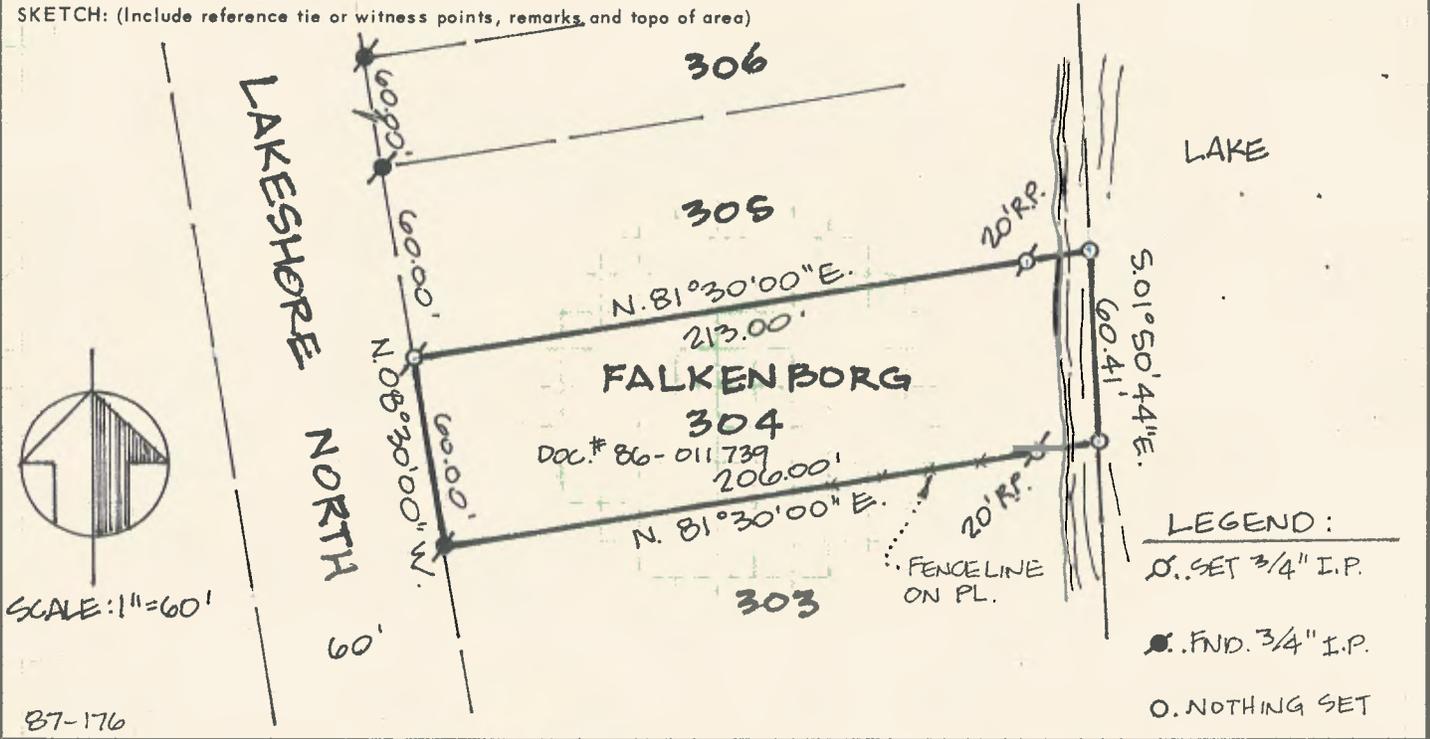

87-176

SURVEYOR'S CERTIFICATE

THIS CORNER RECORD WAS PREPARED BY ME OR UNDER MY DIRECTION IN CONFORMANCE WITH THE LAND SURVEYORS ACT ON 7-17-87

SIGNED: Gary B. Phunt No. 4645 L.S. or R.C.E. No.:



COUNTY SURVEYOR'S CERTIFICATE

THIS CORNER RECORD WAS RECEIVED AND EXAMINED AND FILED 25 1987

BY: [Signature] TITLE: [Signature]

DOCUMENT No. STATEMENT ON BACK OF SHEET YES  NO

