

140822.102

CORNER RECORD

COUNTY OF NEVADA T. 14N R. 8E MDB&M MERIDIAN CALIFORNIA

CORNER TYPE: GOV'T. CORNER [] MEANDER [] RANCHO [] CONTROL [] OTHER [X]

CORNER IDENTIFICATION - DATE OF VISIT JULY 1 1989



CORNER - LEFT AS FOUND [] FOUND AND TAGGED [] REESTABLISHED OBLITERATED CORNER [X] REBUILT []

PHYSICAL DESCRIPTION OF CORNER FOUND: EVIDENCE AND METHOD USED TO IDENTIFY OR REESTABLISH

MISSING CORNERS WERE RESET USING CORNERS SHOWN AS FOUND


PHYSICAL DESCRIPTION OF MONUMENTS REBUILT OR PERPETUATED SET 3/4" IRON PIPE w/ TAG RCE 29265

CALIFORNIA COORDINATE SYSTEM ORDER: FIRST [] SECOND [] THIRD []

STATIONS USED: NGS (USC & GS) [] STATE [] COUNTY [] OTHER [] STATION _____ STATION _____

ZONE _____ ELEVATION _____ NORTHINGS (Y) _____ EASTINGS (X) _____

SKETCH: (Include reference tie or witness points, remarks and topo of area)

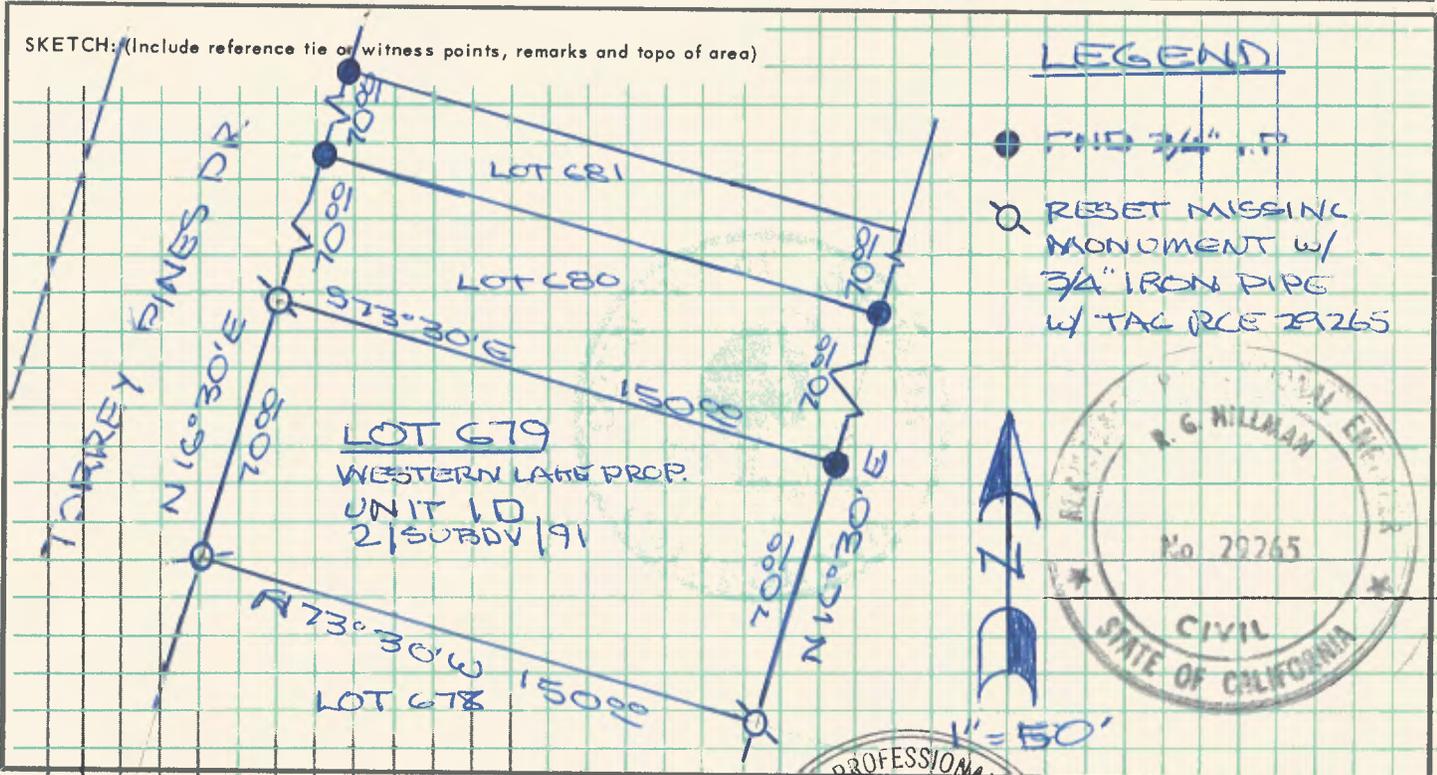

SURVEYOR'S CERTIFICATE


THIS CORNER RECORD WAS PREPARED BY ME OR UNDER MY DIRECTION IN CONFORMANCE WITH THE LAND SURVEYORS ACT ON JULY 1 1989

SIGNED: R.G. Hillman

L.S. or R.C.E. No.: RLB 29265

EAP 1991

SEAL

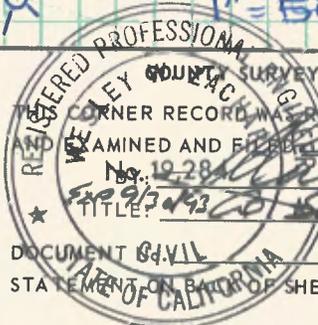

CORNER RECORD WAS RECEIVED EXAMINED AND FILED No. 1928 TITLE: RLB 29265 DATE: 10/10/90

DOCUMENT CIVIL STATEMENT ON BASIS OF SHEET

YES [] NO []

