

CORNER RECORD

COUNTY OF NEVADA T. 14 NORTH R. 8 EAST M.D. MERIDIAN CALIFORNIA

CORNER TYPE: GOV'T. CORNER [ ] MEANDER [ ] RANCHO [ ] CONTROL [ ] OTHER [x] PROPERTY CORNER  
CORNER IDENTIFICATION - DATE OF VISIT JULY 25, 1985




CORNER - LEFT AS FOUND [ ] FOUND AND TAGGED [ ] REESTABLISHED OBLITERATED CORNER [x] REBUILT [ ]

PHYSICAL DESCRIPTION OF CORNER FOUND: EVIDENCE AND METHOD USED TO IDENTIFY OR REESTABLISH  
FOUND EXISTING CORNERS PER 4 P.M. 248 AND RESET SOUTHEASTERLY CORNER OF PARCEL "A", WHICH IS COMMON WITH THE SOUTHWESTERLY CORNER OF PARCEL "B", USING SINGLE PROPORTIONAL METHOD. FIELD SURVEYED UNDER MY SUPERVISION IN CONFORMANCE WITH THE LAND SURVEYORS ACT.

PHYSICAL DESCRIPTION OF MONUMENTS REBUILT OR PERPETUATED RESET 3/4" IRON PIPE WITH PLASTIC PUG STAMPED "LS4645" IN CONCRETE APPROXIMATELY 13' NORTH OF EXISTING WIRE FENCE LINE.


CALIFORNIA COORDINATE SYSTEM ORDER: FIRST [ ] SECOND [ ] THIRD [ ]  
STATIONS USED: NGS (USC & GS) [ ] STATE [ ] COUNTY [ ] OTHER [ ] STATION \_\_\_\_\_ STATION \_\_\_\_\_  
ZONE \_\_\_\_\_ ELEVATION \_\_\_\_\_ NORTHINGS (Y) \_\_\_\_\_ EASTINGS (X) \_\_\_\_\_

SKETCH: (Include reference tie or witness points, remarks and topo of area)

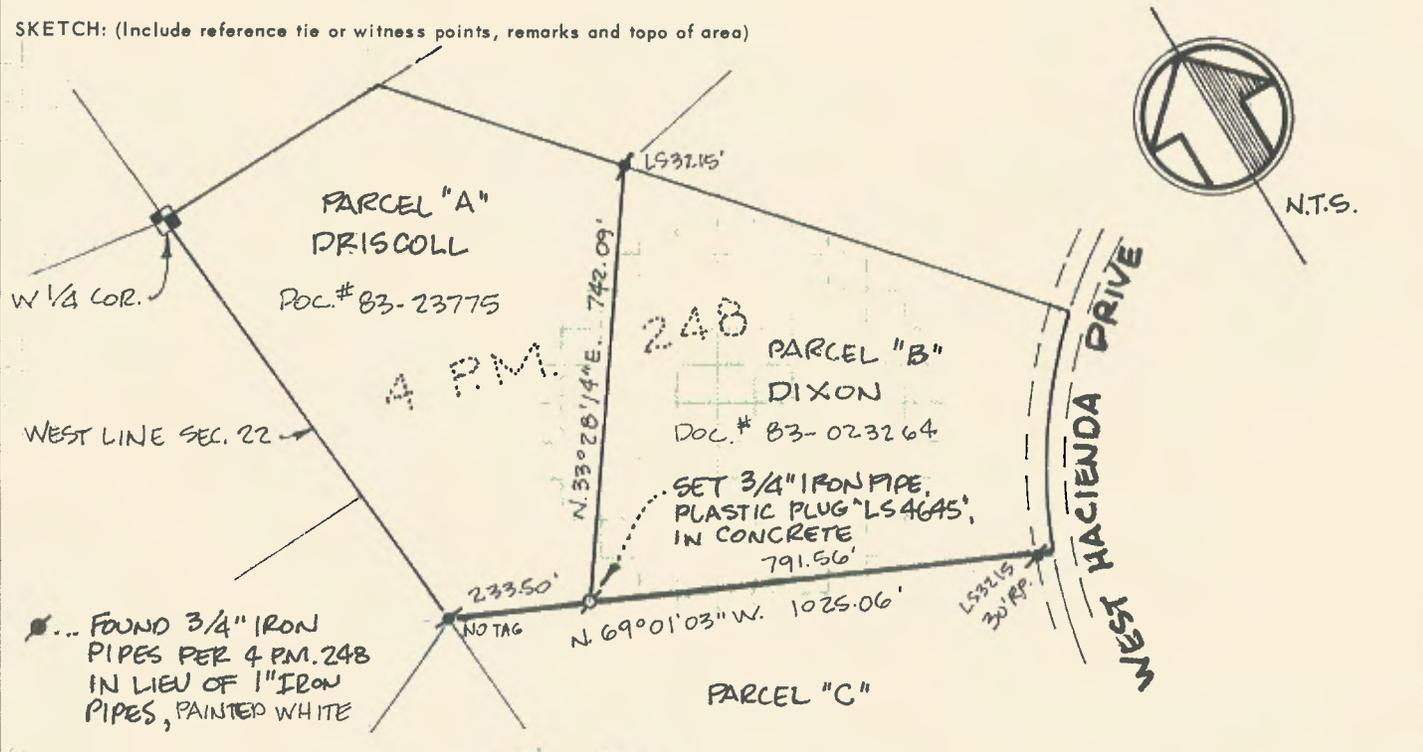

SURVEYOR'S CERTIFICATE

THIS CORNER RECORD WAS PREPARED BY ME OR UNDER MY DIRECTION IN CONFORMANCE WITH THE LAND SURVEYORS ACT ON SEPTEMBER 19 1985  
SIGNED: Darryl D. Phelan No. 4645  
L.S. 4645

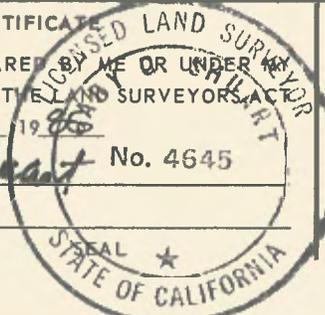

COUNTY SURVEYOR'S CERTIFICATE

THIS CORNER RECORD WAS RECEIVED AND EXAMINED AND FILED 19 1985  
BY [Signature]  
TITLE: [Signature]  
DOCUMENT No. \_\_\_\_\_  
STATEMENT ON BACK OF SHEET YES [ ] NO [ ]

