

CORNER RECORD

140822.111

COUNTY OF NEVADA T. 14N R. 8E MDB MERIDIAN CALIFORNIA

CORNER TYPE: GOV'T. CORNER MEANDER RANCHO CONTROL OTHER
CORNER IDENTIFICATION - DATE OF VISIT DEC 17 1994



CORNER - LEFT AS FOUND FOUND AND TAGGED REESTABLISHED OBLITERATED CORNER REBUILT

PHYSICAL DESCRIPTION OF CORNER FOUND: EVIDENCE AND METHOD USED TO IDENTIFY OR REESTABLISH

● INDICATES FOUND 3/4" IRON PIPE PER WESTERN LAKE PROPERTIES UNIT 1-D

PHYSICAL DESCRIPTION OF MONUMENTS REBUILT OR PERPETUATED

● INDICATES SET 3/4" IRON PIPE TAGGED RCE 13845


● INDICATES SET 1/8" REBAR TAGGED RCE 13845

CALIFORNIA COORDINATE SYSTEM ORDER: FIRST SECOND THIRD

STATIONS USED: NGS (USC & GS) STATE COUNTY OTHER STATION _____ STATION _____

ZONE _____ ELEVATION _____ NORTHINGS (Y) _____ EASTINGS (X) _____

SKETCH: (Include reference tie or witness points, remarks and topo of area)

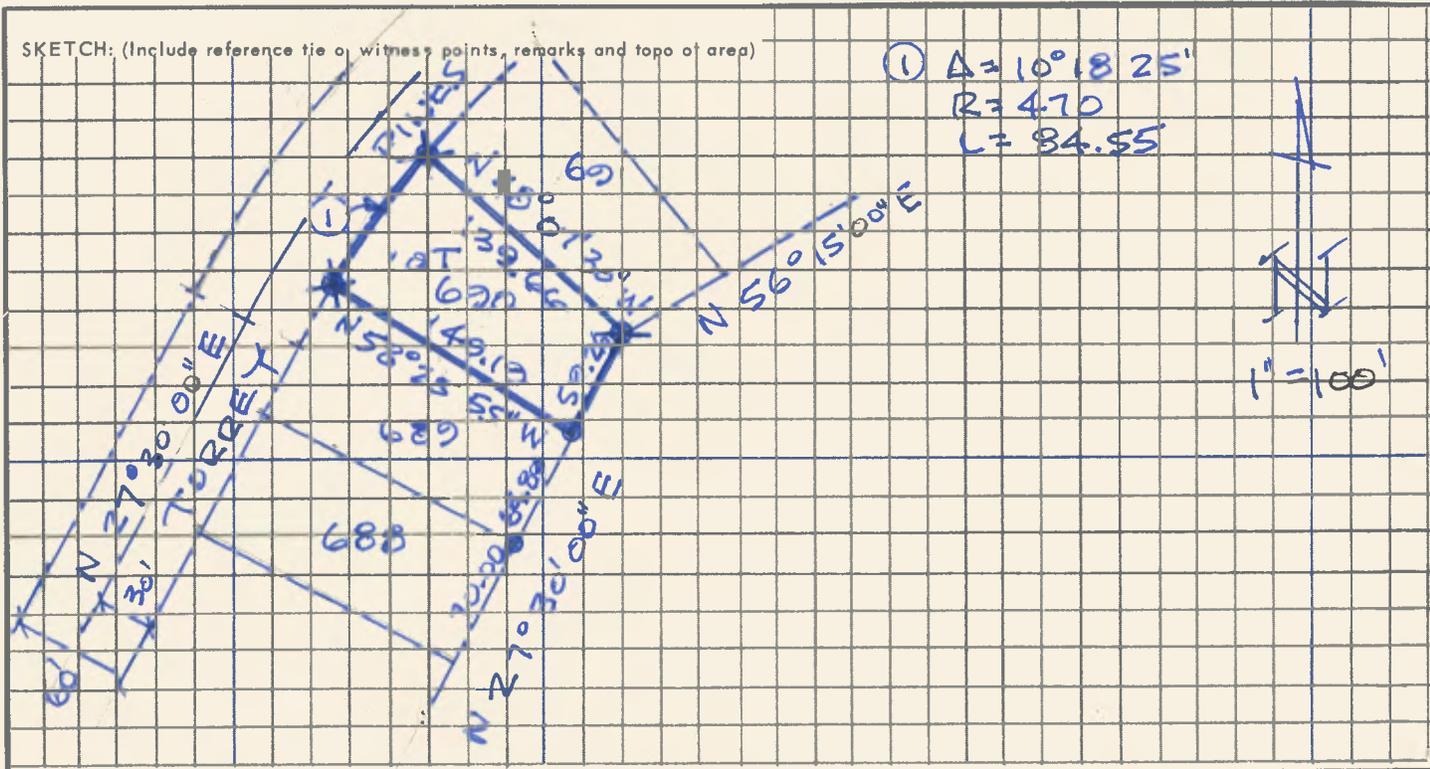

SURVEYOR'S CERTIFICATE

THIS CORNER RECORD WAS PREPARED BY WILLIAM R. AUSTIN MY DIRECTION IN CONFORMANCE WITH THE PROFESSIONAL ENGINEER ON DEC 17 1994

SIGNED: [Signature]
or R.C.E. No.: 13845



COUNTY SURVEYOR'S CERTIFICATE

THIS CORNER RECORD WAS RECEIVED MARCH 13 1995 AND EXAMINED AND FILED MARCH 16 1995 BY: Thomas P. Martin, LS 5618 TITLE: Deputy County Surveyor

DOCUMENT No. 140822.111

STATEMENT ON BACK OF SHEET
SEAL ON BACK

YES NO

EXP 3/31/97

