

CORNER RECORD

140822.112

COUNTY OF NEVADA T. 14 N R. 8 E M.D.B. & MERIDIAN CALIFORNIA

CORNER TYPE: GOV'T. CORNER [] MEANDER [] RANCHO [] CONTROL [] OTHER [x]
CORNER IDENTIFICATION - DATE OF VISIT NOV 30 1994



CORNER - LEFT AS FOUND [x] FOUND AND TAGGED [] REESTABLISHED OBLITERATED CORNER [] REBUILT []

PHYSICAL DESCRIPTION OF CORNER FOUND: EVIDENCE AND METHOD USED TO IDENTIFY OR REESTABLISH

● INDICATES FOUND 3/4" IRON PIPE PER WESTERN LAKE PROPERTIES UNIT 1-A


○ INDICATES FOUND CAPPED MONUMENT MARKED L.S. 3961 - NO RECORD AND COULD NOT LOCATE SURVEYOR FOR VERIFICATION

PHYSICAL DESCRIPTION OF MONUMENTS REBUILT OR PERPETUATED

CALIFORNIA COORDINATE SYSTEM ORDER: FIRST [] SECOND [] THIRD []

STATIONS USED: NGS (USC & GS) [] STATE [] COUNTY [] OTHER [] STATION _____ STATION _____
ZONE _____ ELEVATION _____ NORTHINGS (Y) _____ EASTINGS (X) _____

SKETCH: (Include reference tie o, witness points, remarks and topo of area)

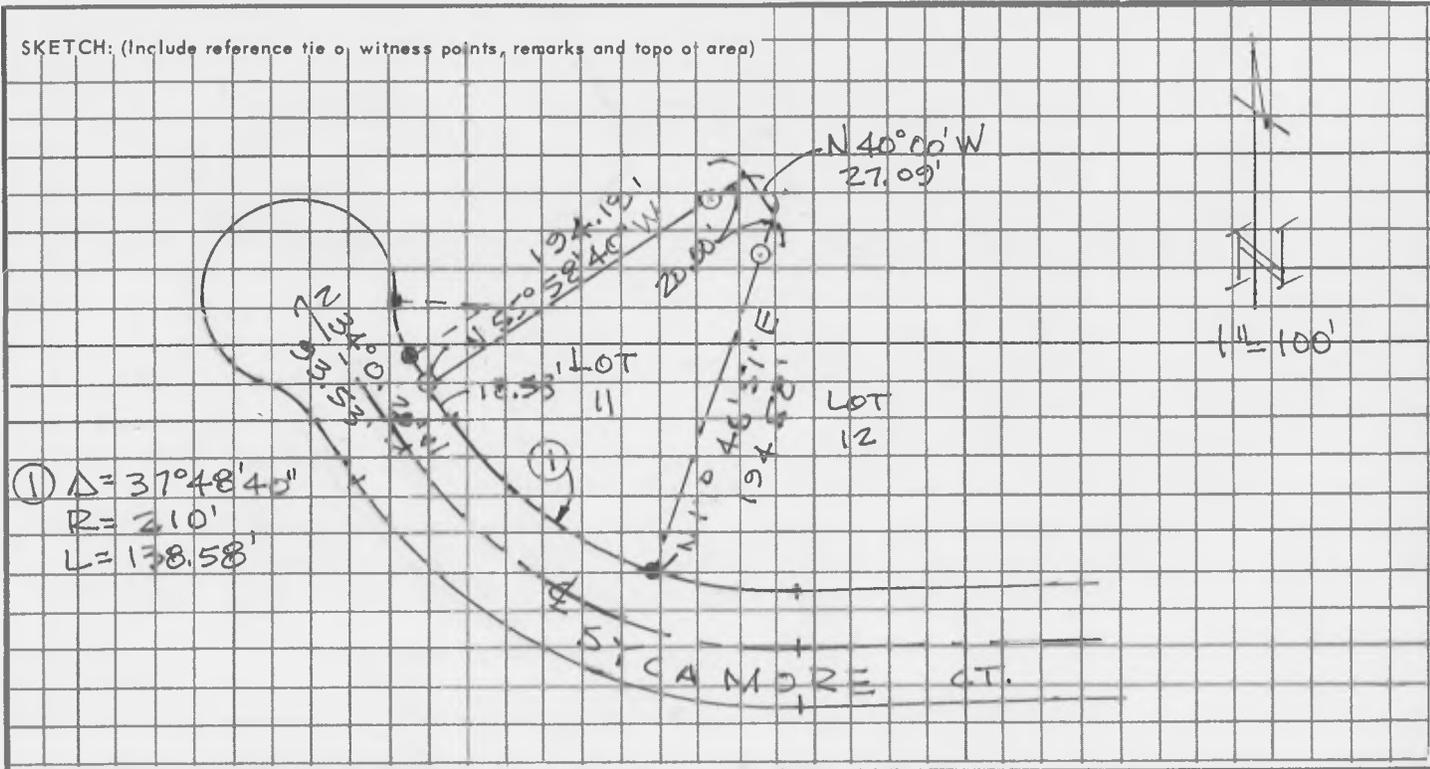


SURVEYOR'S CERTIFICATE

THIS CORNER RECORD WAS PREPARED BY ME IN ACCORDANCE WITH THE DIRECTION IN CONFORMANCE WITH THE ACT ON NOV 30

SIGNED: [Signature]

or R.C.E. No.: 13845

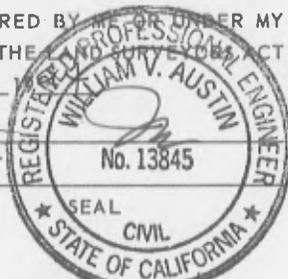

COUNTY SURVEYOR'S CERTIFICATE

THIS CORNER RECORD WAS RECEIVED MARCH 13 1995 AND EXAMINED AND FILED MARCH 16 1995

BY: Thomas P. Martin, LS 5618
TITLE: Deputy County Surveyor

DOCUMENT No. 140822.112

STATEMENT ON BACK OF SHEET

SEAL ON BACK

YES [x] NO []

EXP 3/31/97

