

**CORNER RECORD**

Document Number 140822.117

City of \_\_\_\_\_

County of NEVADA, California

Brief Legal Description A PORTION OF PARCEL 1 OF BOOK 18 OF PARCEL MAPS, AT PAGE 264



**CORNER TYPE**

- Government Corner  Control
- Meander  Property
- Rancho  Other
- Date of Survey \_\_\_\_\_

**COORDINATES (Optional)**

- N. \_\_\_\_\_
- E. \_\_\_\_\_
- Zone \_\_\_\_\_ NAD27  NAD83
- NAD83 Epoch \_\_\_\_\_
- Elev. \_\_\_\_\_
- Vert. Datum: NGVD29  NAVD88
- Meas. Units: Metric  Imperial

T.14N., R.8E.

Corner - Left as found  Found and tagged  Established  Reestablished  Rebuilt

Identification and type of corner found: Evidence used to identify or procedure used to establish or reestablish the corner:

USED RECORD DIMENSIONS AND FOUND MONUMENTS PER 18 PM 264 O.R.N.C. TO ESTABLISH THE MISSING CORNER OF PARCEL 3 AS SHOWN ON PAGE 2 OF 2.

A description of the physical condition of the monument as found and as set or reset: \_\_\_\_\_

 SET 5/8" REBAR

 FOUND 5/8" REBAR PER 18 PM 264

 FOUND 1/4 SECTION CORNER - 2" IRON PIPE W/BRASS CAP

**SURVEYOR'S STATEMENT**

This Corner Record was prepared by me or under my direction in conformance with the Land Surveyor's Act on SEPTEMBER 21, 2013.

Signed [Signature] P.L.S or P.C.E. No. 6872



**COUNTY SURVEYOR'S STATEMENT**

This Corner Record was received SEPTEMBER 27, 2013


and examined and filed OCTOBER 2, 2013

Signed [Signature] P.L.S or P.C.E. No. 8423

Title COUNTY SURVEYOR



County Surveyor's Comment \_\_\_\_\_

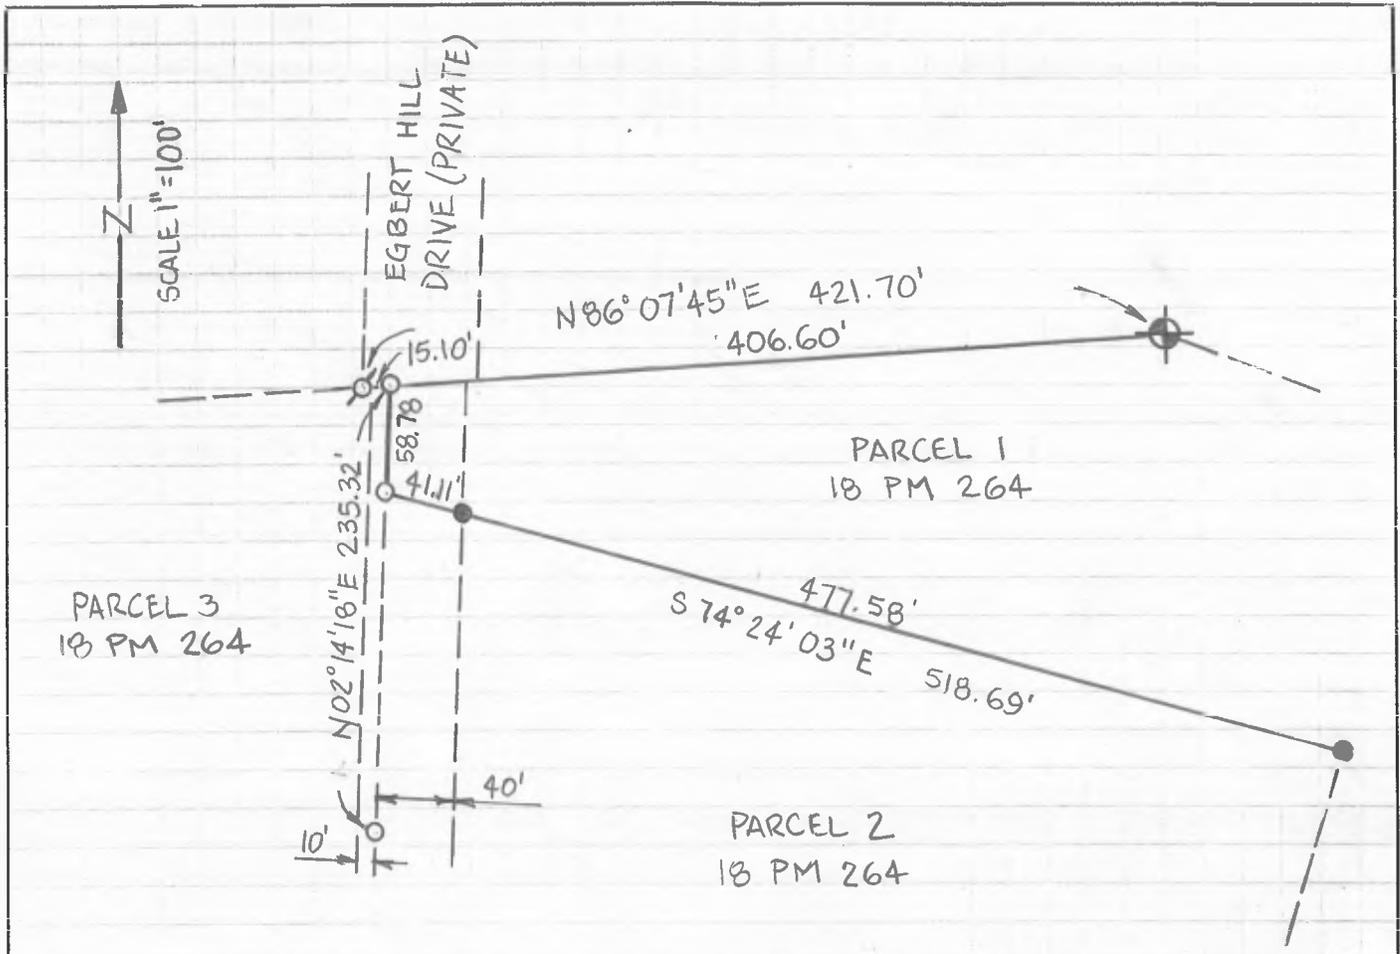

- ⊕ FOUND C<sup>1</sup>/<sub>4</sub> COR SEC 22  
2" IRON PIPE W/BRASS CAP PER 18 PM 264
- FOUND 5/8" REBAR PER 18 PM 264
- ⊘ SET 5/8" REBAR
- NOTHING FOUND NOTHING SET