

CR# 140823.100

CORNER RECORD

COUNTY OF NEVADA T. 14N R. 8E M.D.B.E MERIDIAN CALIFORNIA

CORNER TYPE: GOV'T. CORNER [] MEANDER [] RANCHO [] CONTROL [] OTHER []
CORNER IDENTIFICATION - DATE OF VISIT 10-25-1983



CORNER - LEFT AS FOUND [] FOUND AND TAGGED [] REESTABLISHED OBLITERATED CORNER [x] REBUILT []

PHYSICAL DESCRIPTION OF CORNER FOUND: EVIDENCE AND METHOD USED TO IDENTIFY OR REESTABLISH



FOUND EXISTING MONUMENTS AS SHOWN BELOW (SURD 2-85)
WESTERN LAKE PROPERTIES UNIT NO. 1-B LOT 497

PHYSICAL DESCRIPTION OF MONUMENTS REBUILT OR PERPETUATED

RE-SET MONUMENTS AS SHOWN BELOW (LS. 4684)

CALIFORNIA COORDINATE SYSTEM ORDER: FIRST [] SECOND [] THIRD []
STATIONS USED: NGS (USC & GS) [] STATE [] COUNTY [] OTHER [] STATION _____ STATION _____
ZONE _____ ELEVATION _____ NORTHINGS (Y) _____ EASTINGS (X) _____

SKETCH: (Include reference tie or witness points, remarks and top of area)

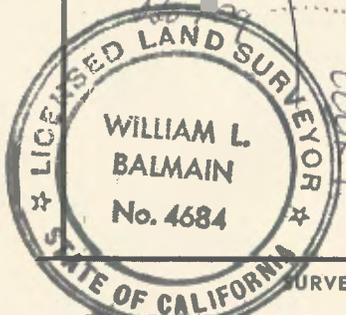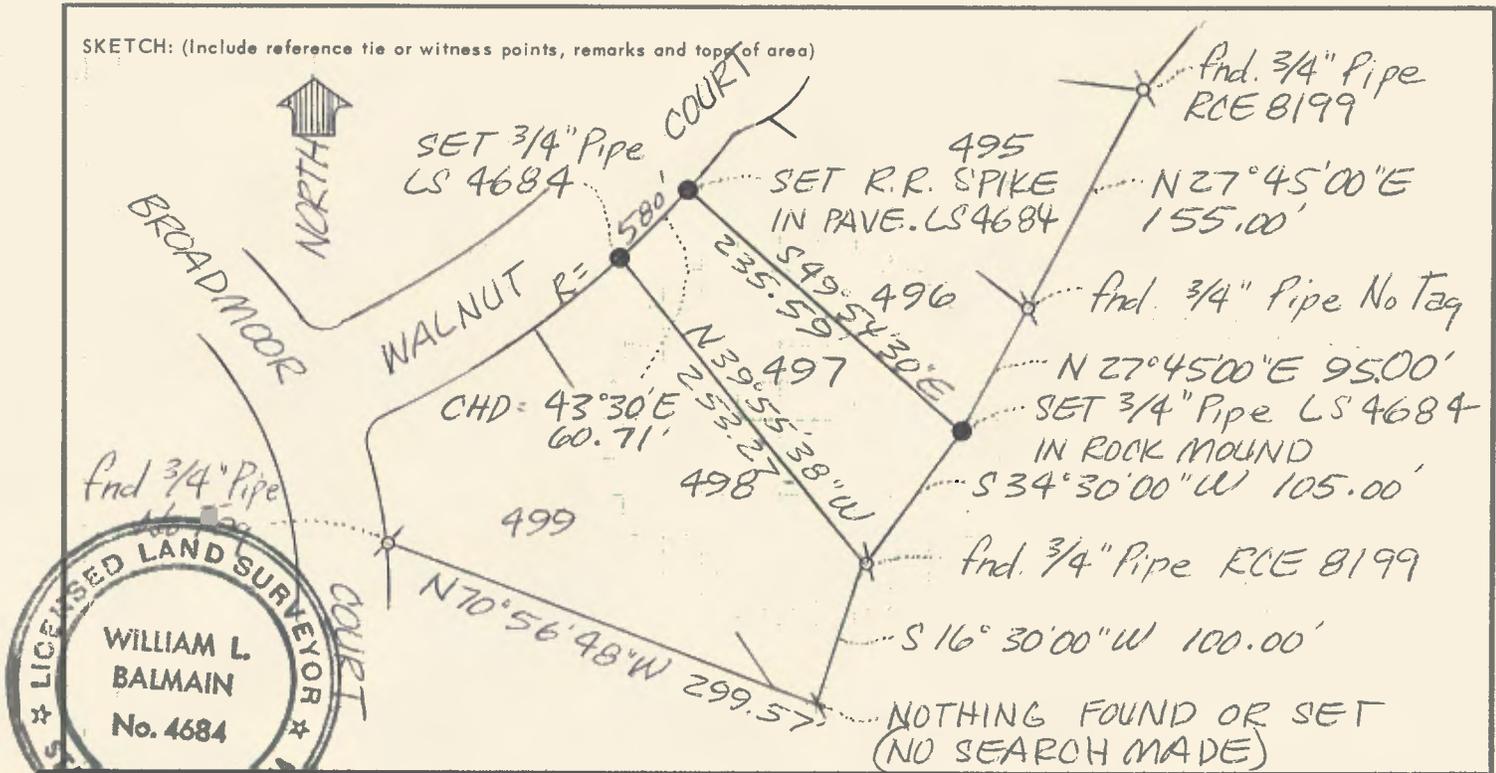

SURVEYOR'S CERTIFICATE

THIS CORNER RECORD WAS PREPARED BY ME OR UNDER MY DIRECTION IN CONFORMANCE WITH THE LAND SURVEYORS ACT ON OCT. 26 1983

SIGNED: William L. Balmain
(L.S.) or R.C.E. No.: 4684

SEAL

COUNTY SURVEYOR'S CERTIFICATE

THIS CORNER RECORD WAS RECEIVED AND EXAMINED AND FILED 10/26/83

BY: [Signature]
TITLE: Deputy Surveyor

DOCUMENT No. _____
STATEMENT ON BACK OF SHEET YES [] NO []

