


CORNER RECORD

Document Number 140823.105

City of _____ County of Nevada _____, California

Brief Legal Description LOT 1911 WESTERN LAKE PROPERTIES
UNIT 2D RECORDED IN BK 2 OF SUBDIVISIONS PAGE 109

T14N R5E MDB&M

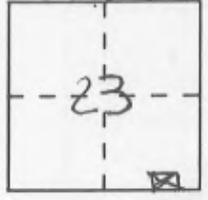

CORNER TYPE

Government Corner Control
Meander Property
Rancho Other
Date of Survey APRIL 19, 1996

COORDINATES (Optional)

N. _____
E. _____
Zone _____ Datum _____
Elev. _____

Corner — Left as found Found and tagged Established Reestablished Rebuilt

Identification and type of corner found: Evidence used to identify or procedure used to establish or reestablish the corner:
CORNERS SHOWN ON DRAWING AS FND. WERE 3/4" IRON
PIPES OF TYPE FOUND IN LAKE OF THE PINES

A description of the physical condition of the monument as found and as set or reset:
SET 3/4" REBAR W/ PLASTIC CAP RCE 29265

SURVEYOR'S STATEMENT

This Corner Record was prepared by me or under my direction in conformance with the Land Surveyors' Act on MAY 12 1996.

Signed R.G. Hillman L.S. or R.C.E. Number RCE 29265




COUNTY SURVEYOR'S STATEMENT

This Corner Record was received June 7 1996 and examined and filed June 7 1996.

Signed Thomas P. Martin Title Deputy County Surveyor



County Surveyor's Comment _____

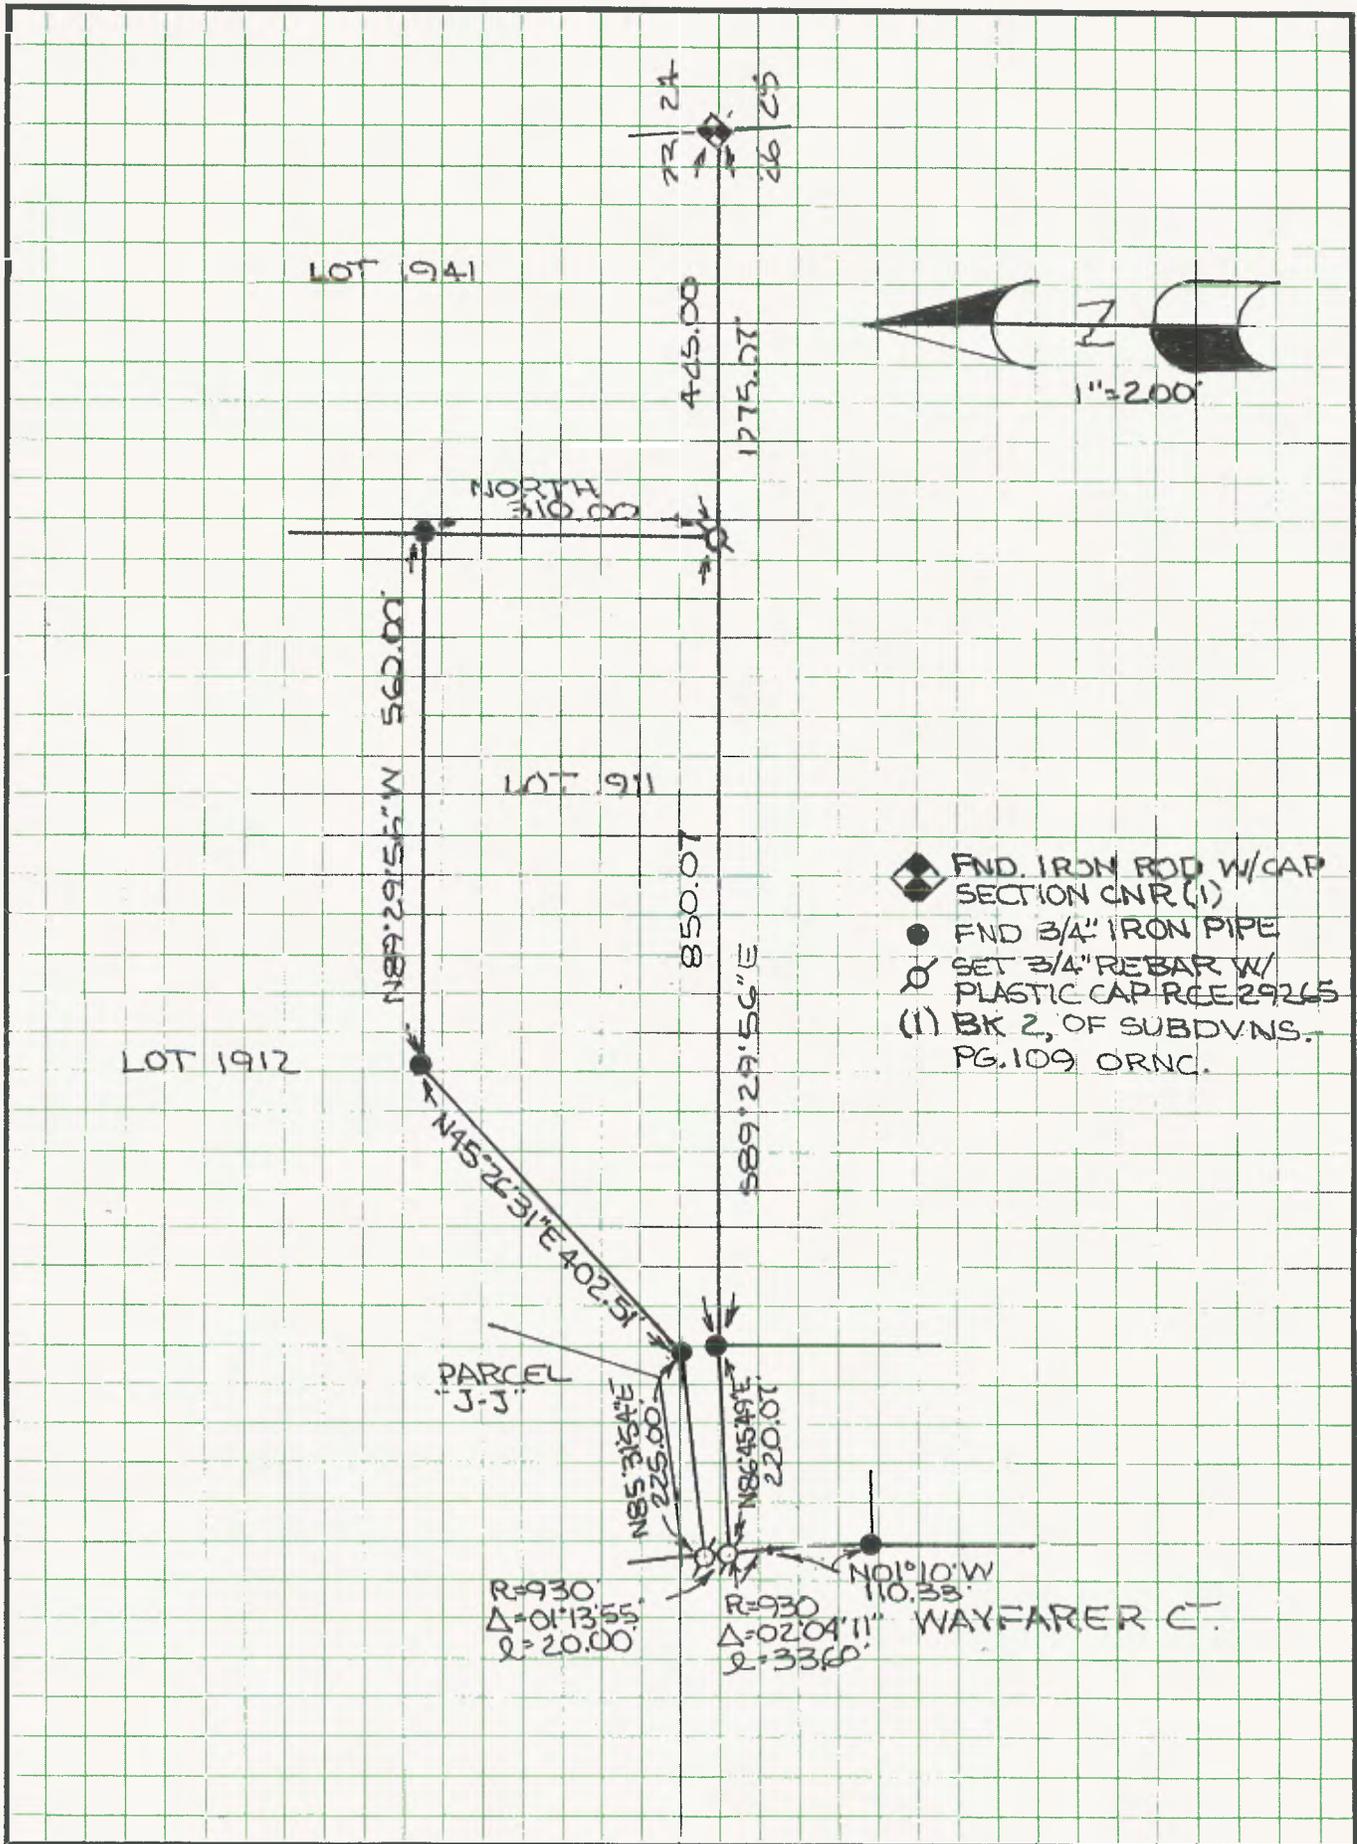

- ◆ FND. IRON ROD W/CAP SECTION CNR (1)
- FND 3/4" IRON PIPE
- ⊗ SET 3/4" REBAR W/ PLASTIC CAP REC 29265
- (1) BK 2, OF SUBDVNS. PG. 109 ORNC.