

CORNER RECORD

140823.106

COUNTY OF NEVADA T. 14 N R. 8 E MD MERIDIAN CALIFORNIA

CORNER TYPE: GOV'T. CORNER MEANDER RANCHO CONTROL OTHER

CORNER IDENTIFICATION - DATE OF VISIT Nov 12 1996



CORNER - LEFT AS FOUND FOUND AND TAGGED REESTABLISHED OBLITERATED CORNER REBUILT

PHYSICAL DESCRIPTION OF CORNER FOUND: EVIDENCE AND METHOD USED TO IDENTIFY OR REESTABLISH

- INDICATES FOUND 3/4" IRON PIPE PER WESTERN LAKE PROPERTIES, UNIT 2-C, RECORDED IN BOOK 2 OF SUBDIVISIONS AT PAGE 103.

PHYSICAL DESCRIPTION OF MONUMENTS REBUILT OR PERPETUATED


- INDICATES SET 5/8" REBAR, TAGGED RCE 13845

CALIFORNIA COORDINATE SYSTEM ORDER: FIRST SECOND THIRD

STATIONS USED: NGS (USC & GS) STATE COUNTY OTHER STATION _____ STATION _____

ZONE _____ ELEVATION _____ NORTHINGS (Y) _____ EASTINGS (X) _____

SKETCH: (Include reference tie or witness points, remarks and topo of area)

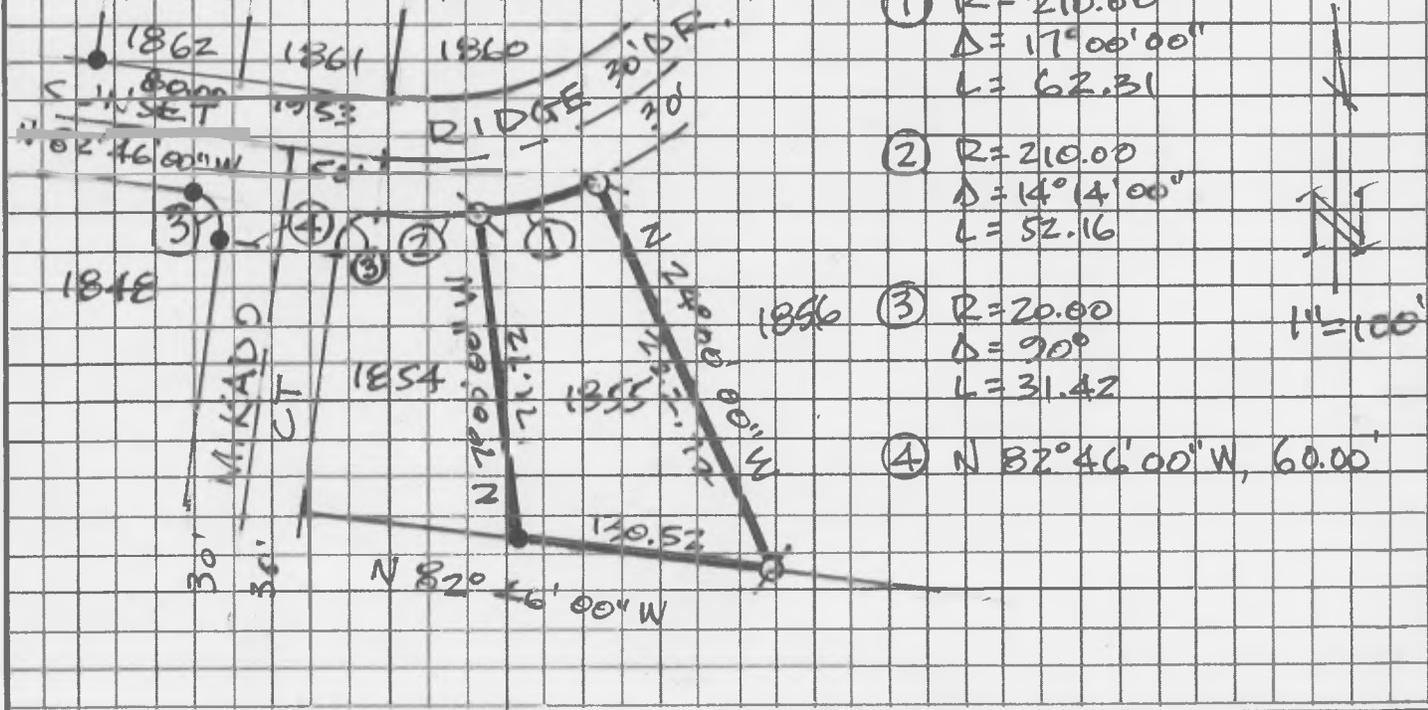

SURVEYOR'S CERTIFICATE

THIS CORNER RECORD WAS PREPARED BY ME OR UNDER MY DIRECTION IN CONFORMANCE WITH THE LAND SURVEYORS ACT ON NOV 12 1996

SIGNED: _____

or R.C.E. No.: 13845



COUNTY SURVEYOR'S CERTIFICATE

THIS CORNER RECORD WAS RECEIVED Dec. 6 1996 AND EXAMINED AND FILED Dec. 9 1996

BY: Norman P. Mentz

TITLE: Deputy County Surveyor

DOCUMENT No. 140823.106

STATEMENT ON BACK OF SHEET

Sealed on Back YES NO

EXP 3/31/97

