

CORNER RECORD

14 08 24.100

COUNTY OF NEVADA T. 14N R. 8E M.D.M. MERIDIAN CALIFORNIA

CORNER TYPE: GOV'T. CORNER MEANDER RANCHO CONTROL OTHER

CORNER IDENTIFICATION - DATE OF VISIT APR 12 1994



CORNER - LEFT AS FOUND FOUND AND TAGGED REESTABLISHED OBLITERATED CORNER REBUILT

PHYSICAL DESCRIPTION OF CORNER FOUND: EVIDENCE AND METHOD USED TO IDENTIFY OR REESTABLISH

● INDICATES FOUND 3/4" PIPE TAGGED L.S. 3959 PER PARCEL MAP BOOK 12 PAGE 131

PHYSICAL DESCRIPTION OF MONUMENTS REBUILT OR PERPETUATED


Q INDICATES SET 5/8" REBAR IN LIEU OF 60d NAIL IN MISSING 16" W. OAK. REBAR TAGGED R.C.E. 13845

CALIFORNIA COORDINATE SYSTEM ORDER: FIRST SECOND THIRD

STATIONS USED: NGS (USC & GS) STATE COUNTY OTHER STATION _____ STATION _____

ZONE _____ ELEVATION _____ NORTHINGS (Y) _____ EASTINGS (X) _____

SKETCH: (Include reference tie or witness points, remarks and topo of area)

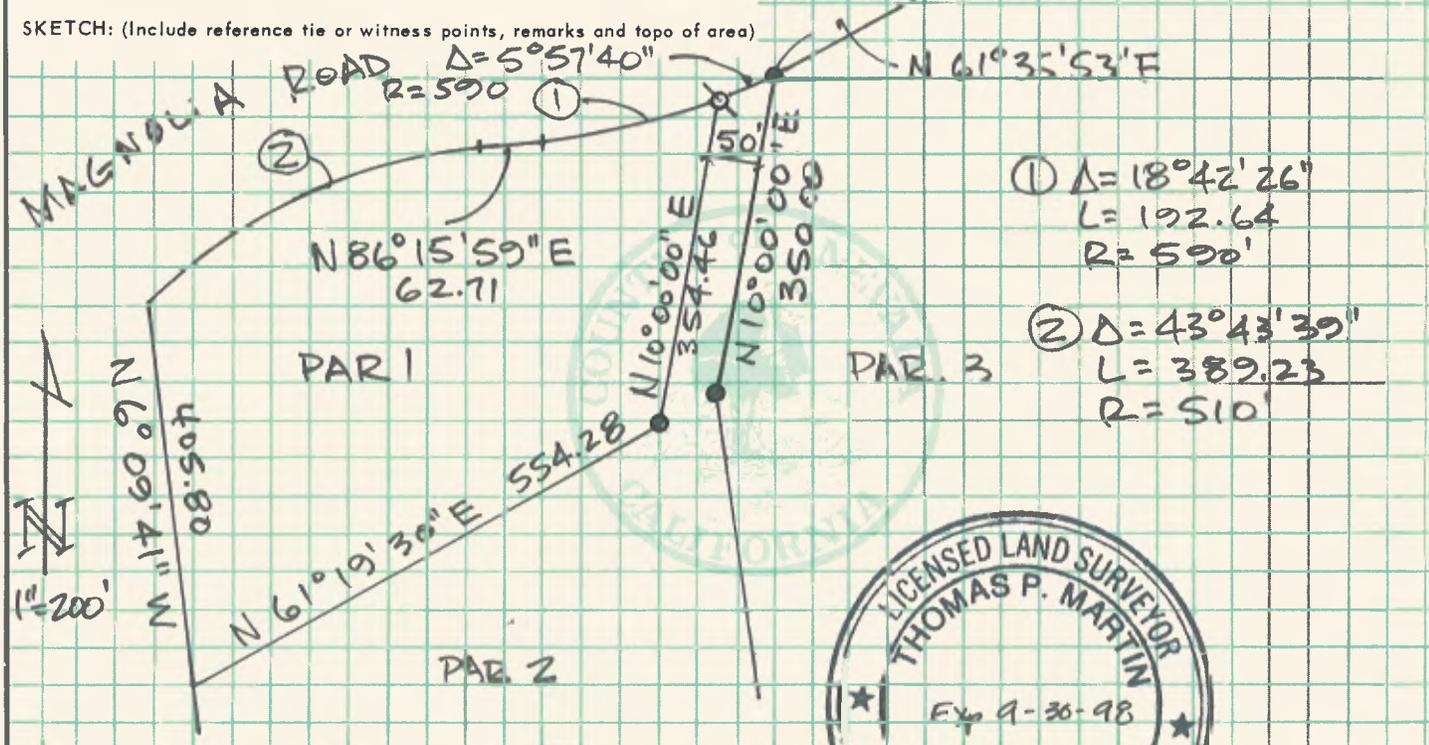

SURVEYOR'S CERTIFICATE

THIS CORNER RECORD WAS PREPARED BY THOMAS P. MARTIN IN THE DIRECTION IN CONFORMANCE WITH THE SURVEYING ACT ON APR 13

SIGNED: Thomas P. Martin

R.C.E. No.: 13845



COUNTY SURVEYOR'S CERTIFICATE

THIS CORNER RECORD WAS RECEIVED June 21 1994 AND EXAMINED AND FILED July 11 1995

BY: Deputy County Surveyor

DOCUMENT No. _____

STATEMENT ON BACK OF SHEET

YES NO

Exd 3/31/97

