


CORNER RECORD

Document Number 140825.101
County of NEVADA, California

City of _____

Brief Legal Description LOT 125 OF DARKHORSE PHASE II AS RECORDED IN BOOK 9 OF SUB C, PG. 101

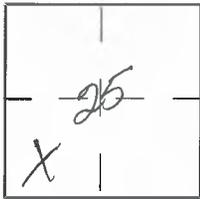

T14N
RBE

CORNER TYPE

- Government Corner
- Meander
- Rancho
- Date of Survey _____
- Control
- Property
- Other

COORDINATES (Optional)

N. _____
 E. _____
 Zone _____ Datum _____
 Elev. _____

Corner - Left as found Found and tagged Established ~~Left as found~~ Reestablished Rebuilt

Identification and type of corner found: Evidence used to identify or procedure used to establish or reestablish the corner:

Based on record monuments as per 'Final map' no. 97-008
DARKHORSE PHASE II SEPT. 13, 2002 8 Sub. 101


A description of the physical condition of the monument as found and as set or reset:

REPLACED MISSING PROPERTY CORNERS WITH 5/8 REBAR & CAP STAMPED
'CRAMMER ENGINEERING INC. LS. 6933

SURVEYOR'S STATEMENT

This Corner Record was prepared by me or under my direction in conformance with
 the Land Surveyors' Act on 20 July 2005 19____.

Signed James J. Delaney (L.S.) or R.C.E. Number 6933

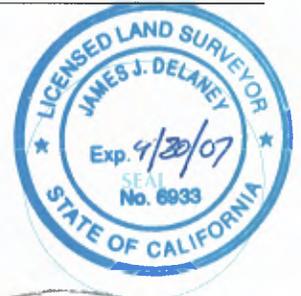


COUNTY SURVEYOR'S STATEMENT

This Corner Record was received January 20, 2006 19____ and examined
 and filed February 27, 2006 19____.

Signed Thomas P. Martin Title Deputy County Surveyor



County Surveyor's Comment _____

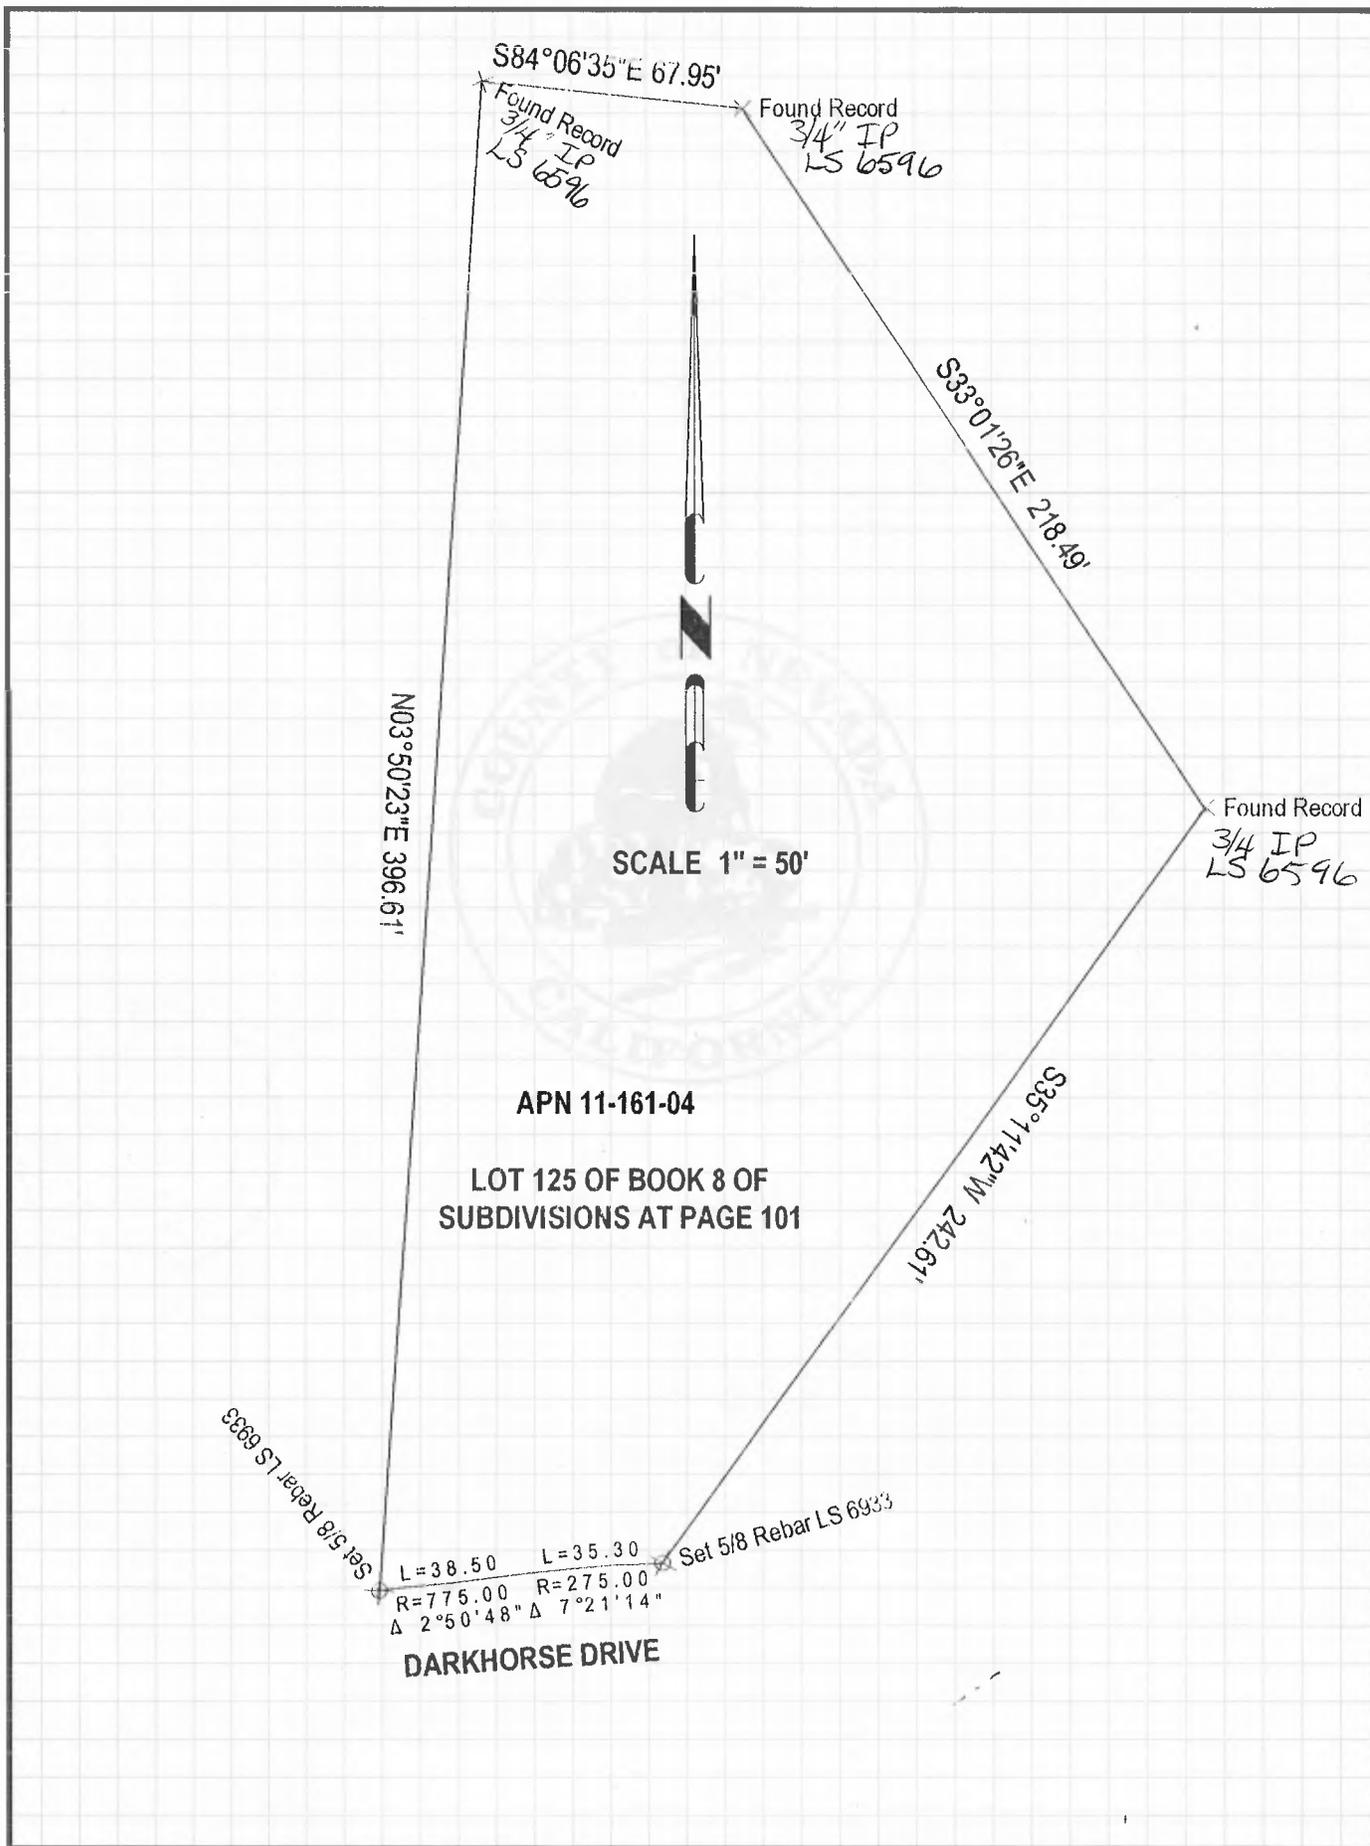

S84°06'35"E 67.95'

Found Record
3/4" IP
LS 6596

Found Record
3/4" IP
LS 6596

S33°01'26"E 218.49'

N03°50'23"E 396.61'

Found Record
3/4" IP
LS 6596

SCALE 1" = 50'

APN 11-161-04

LOT 125 OF BOOK 8 OF
SUBDIVISIONS AT PAGE 101

S35°11'42"W 242.61'

Set 5/8 Rebar LS 6933

L=38.50 L=35.30
R=775.00 R=275.00
Δ 2°50'48" Δ 7°21'14"

Set 5/8 Rebar LS 6933

DARKHORSE DRIVE