

140826.100

CORNER RECORD

COUNTY OF NEVADA T. 14 N. R. 8 E M.D. _____ MERIDIAN CALIFORNIA

CORNER TYPE: GOV'T. CORNER MEANDER RANCHO CONTROL OTHER PROPERTY CORNER
CORNER IDENTIFICATION - DATE OF VISIT JUNE 26, 1987




SECTION 26

CORNER - LEFT AS FOUND FOUND AND TAGGED REESTABLISHED OBLITERATED CORNER REBUILT

PHYSICAL DESCRIPTION OF CORNER FOUND: EVIDENCE AND METHOD USED TO IDENTIFY OR REESTABLISH
FOUND CORNERS (3/4" IRON PIPES, PAINTED ORANGE) PER "WESTERN LAKE PROPERTIES UNIT No. 2-A" RECORDED IN BK. 2 OF MAPS AT PAGE 89. CORNERS REESTABLISHED BY SINGLE PROPORTION METHOD.

PHYSICAL DESCRIPTION OF MONUMENTS REBUILT OR PERPETUATED
RESET 3/4" IRON PIPES, PAINTED WHITE, WITH PLASTIC PLUG LS 4645

CALIFORNIA COORDINATE SYSTEM ORDER: FIRST SECOND THIRD
STATIONS USED: NGS (USC & GS) STATE COUNTY OTHER STATION _____ STATION _____
ZONE _____ ELEVATION _____ NORTHINGS (Y) _____ EASTINGS (X) _____

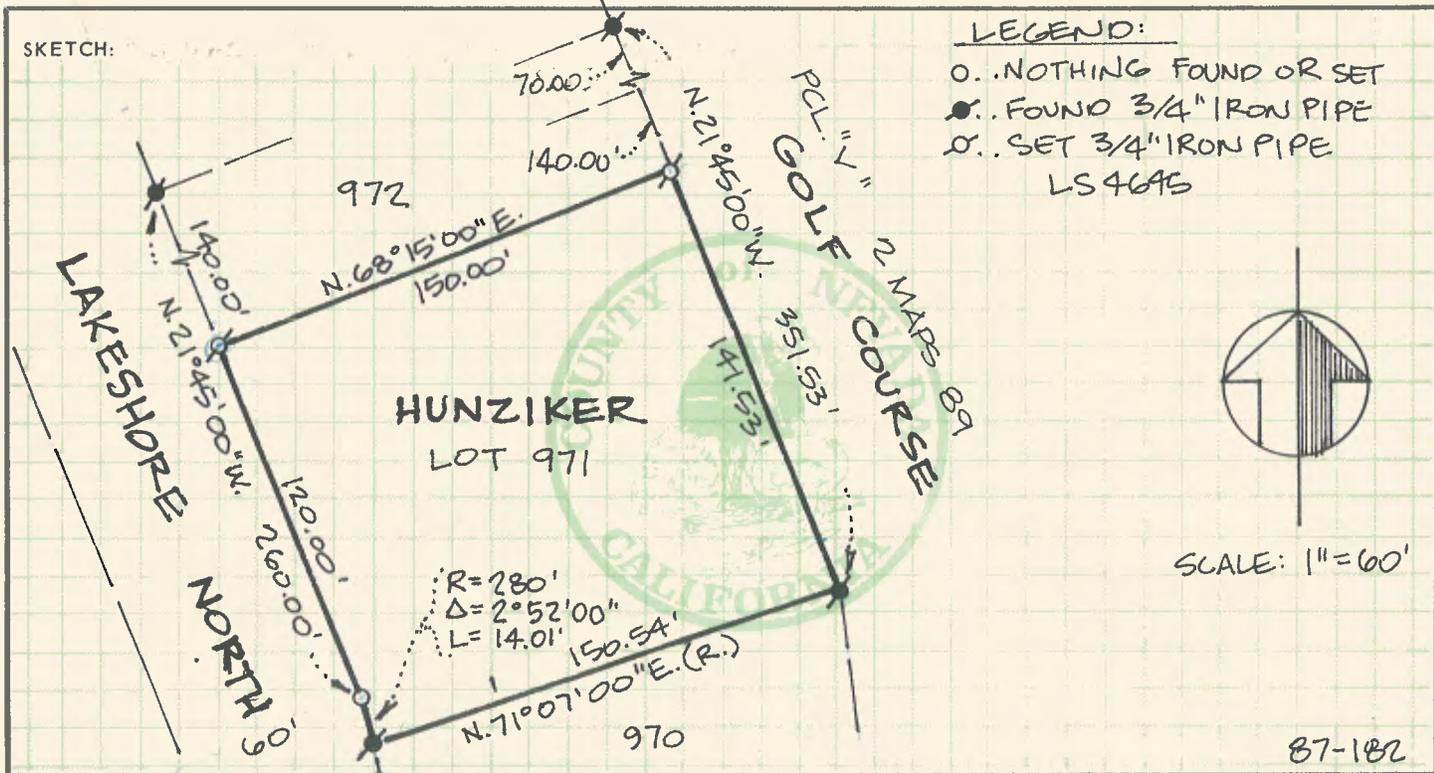


SURVEYOR'S CERTIFICATE

THIS CORNER RECORD WAS PREPARED BY ME AND UNDER MY DIRECTION IN CONFORMANCE WITH THE LAND SURVEYORS ACT ON JULY 17, 87

SIGNED: _____

L.S. or R.C.E. No.: _____

Gary P. Shuart

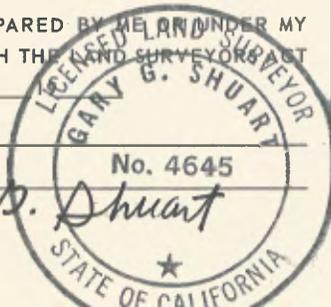

COUNTY SURVEYOR'S CERTIFICATE

THIS CORNER RECORD WAS RECEIVED AND EXAMINED AND FILED _____ 1987

BY: [Signature]

TITLE: [Signature]

DOCUMENT No. _____

STATEMENT ON BACK OF SHEET

YES NO

