

CORNER RECORD

COUNTY OF Nevada T. 14 N. R. 8 E. M.D.M. MERIDIAN CALIFORNIA

CORNER TYPE: GOV'T. CORNER MEANDER RANCHO CONTROL OTHER
CORNER IDENTIFICATION - DATE OF VISIT Apr. 15, 1988




Lake of the Pines - Western Lake Properties - Unit No. 2-A
Book 2 of S/D Page 89 - Lot 855

CORNER - LEFT AS FOUND FOUND AND TAGGED REESTABLISHED OBLITERATED CORNER REBUILT

PHYSICAL DESCRIPTION OF CORNER FOUND: EVIDENCE AND METHOD USED TO IDENTIFY OR REESTABLISH Tied 7 lot corners, found all to agree relatively well with the record except the NE corner of lot 855. Reset same 0.75 feet to the West. The westerly corners of lot 855 fell in the lake and no monuments could be found. Set a 15 foot R.P. at the NW cor. and a 11 foot R.P. at the Sw cor., both are 3/4" rebars stamped L.S. 4115.

PHYSICAL DESCRIPTION OF MONUMENTS REBUILT OR PERPETUATED Set 3/4" rebars stamped L.S.4115 as R.P.'s and marked the N. and S. lot lines with 1X2's and conc. nails.

CALIFORNIA COORDINATE SYSTEM ORDER: FIRST SECOND THIRD
STATIONS USED: NGS (USC & GS) STATE COUNTY OTHER STATION STATION
ZONE ELEVATION NORTHINGS (Y) EASTINGS (X)

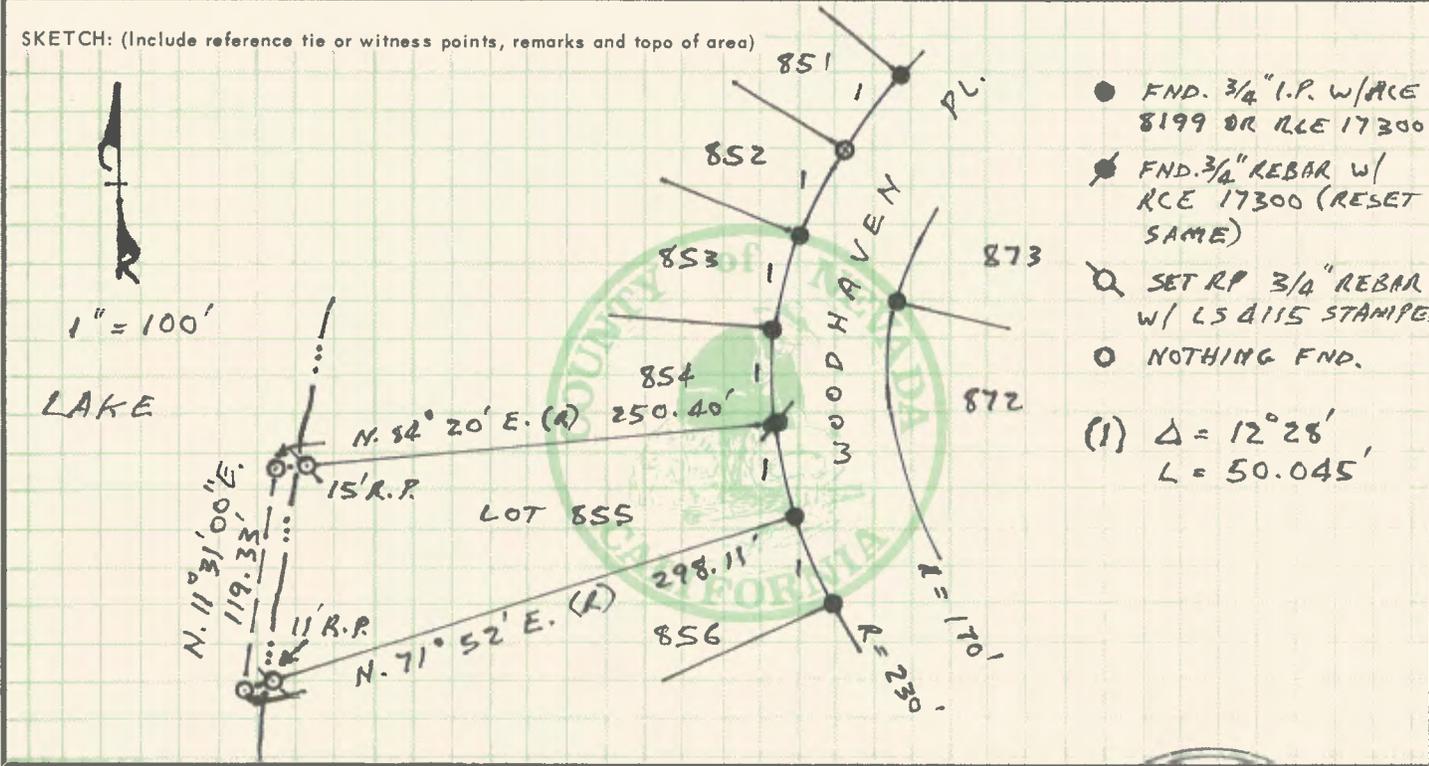

SURVEYOR'S CERTIFICATE
THIS CORNER RECORD WAS PREPARED BY ME OR UNDER MY DIRECTION IN CONFORMANCE WITH THE LAND SURVEYORS ACT ON April 18, 1988
SIGNED: [Signature]
L.S. or R.C.E. No.: LS 4115
Exp. June 30, 1988 SEAL

COUNTY SURVEYOR'S CERTIFICATE
THIS CORNER RECORD WAS RECEIVED BY WAZABIA ENGINEERS AND EXAMINED AND FILED BY: [Signature] TITLE: [Signature]
DOCUMENT No. STATEMENT ON BACK OF SHEET CIVIL STATE OF CALIFORNIA NO

